
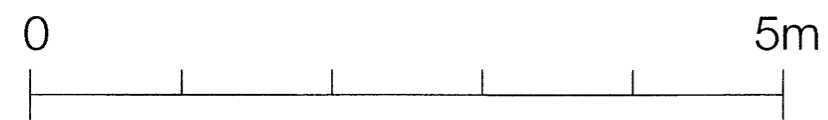


- DO NOT SCALE THIS DRAWING
 - WORK TO FIGURED DIMENSIONS ONLY
 - ALL DIMENSIONS TO BE CHECKED ON SITE
 - ANY DISCREPANCIES TO BE BROUGHT TO THE ATTENTION OF THE ARCHITECT

NOTES:

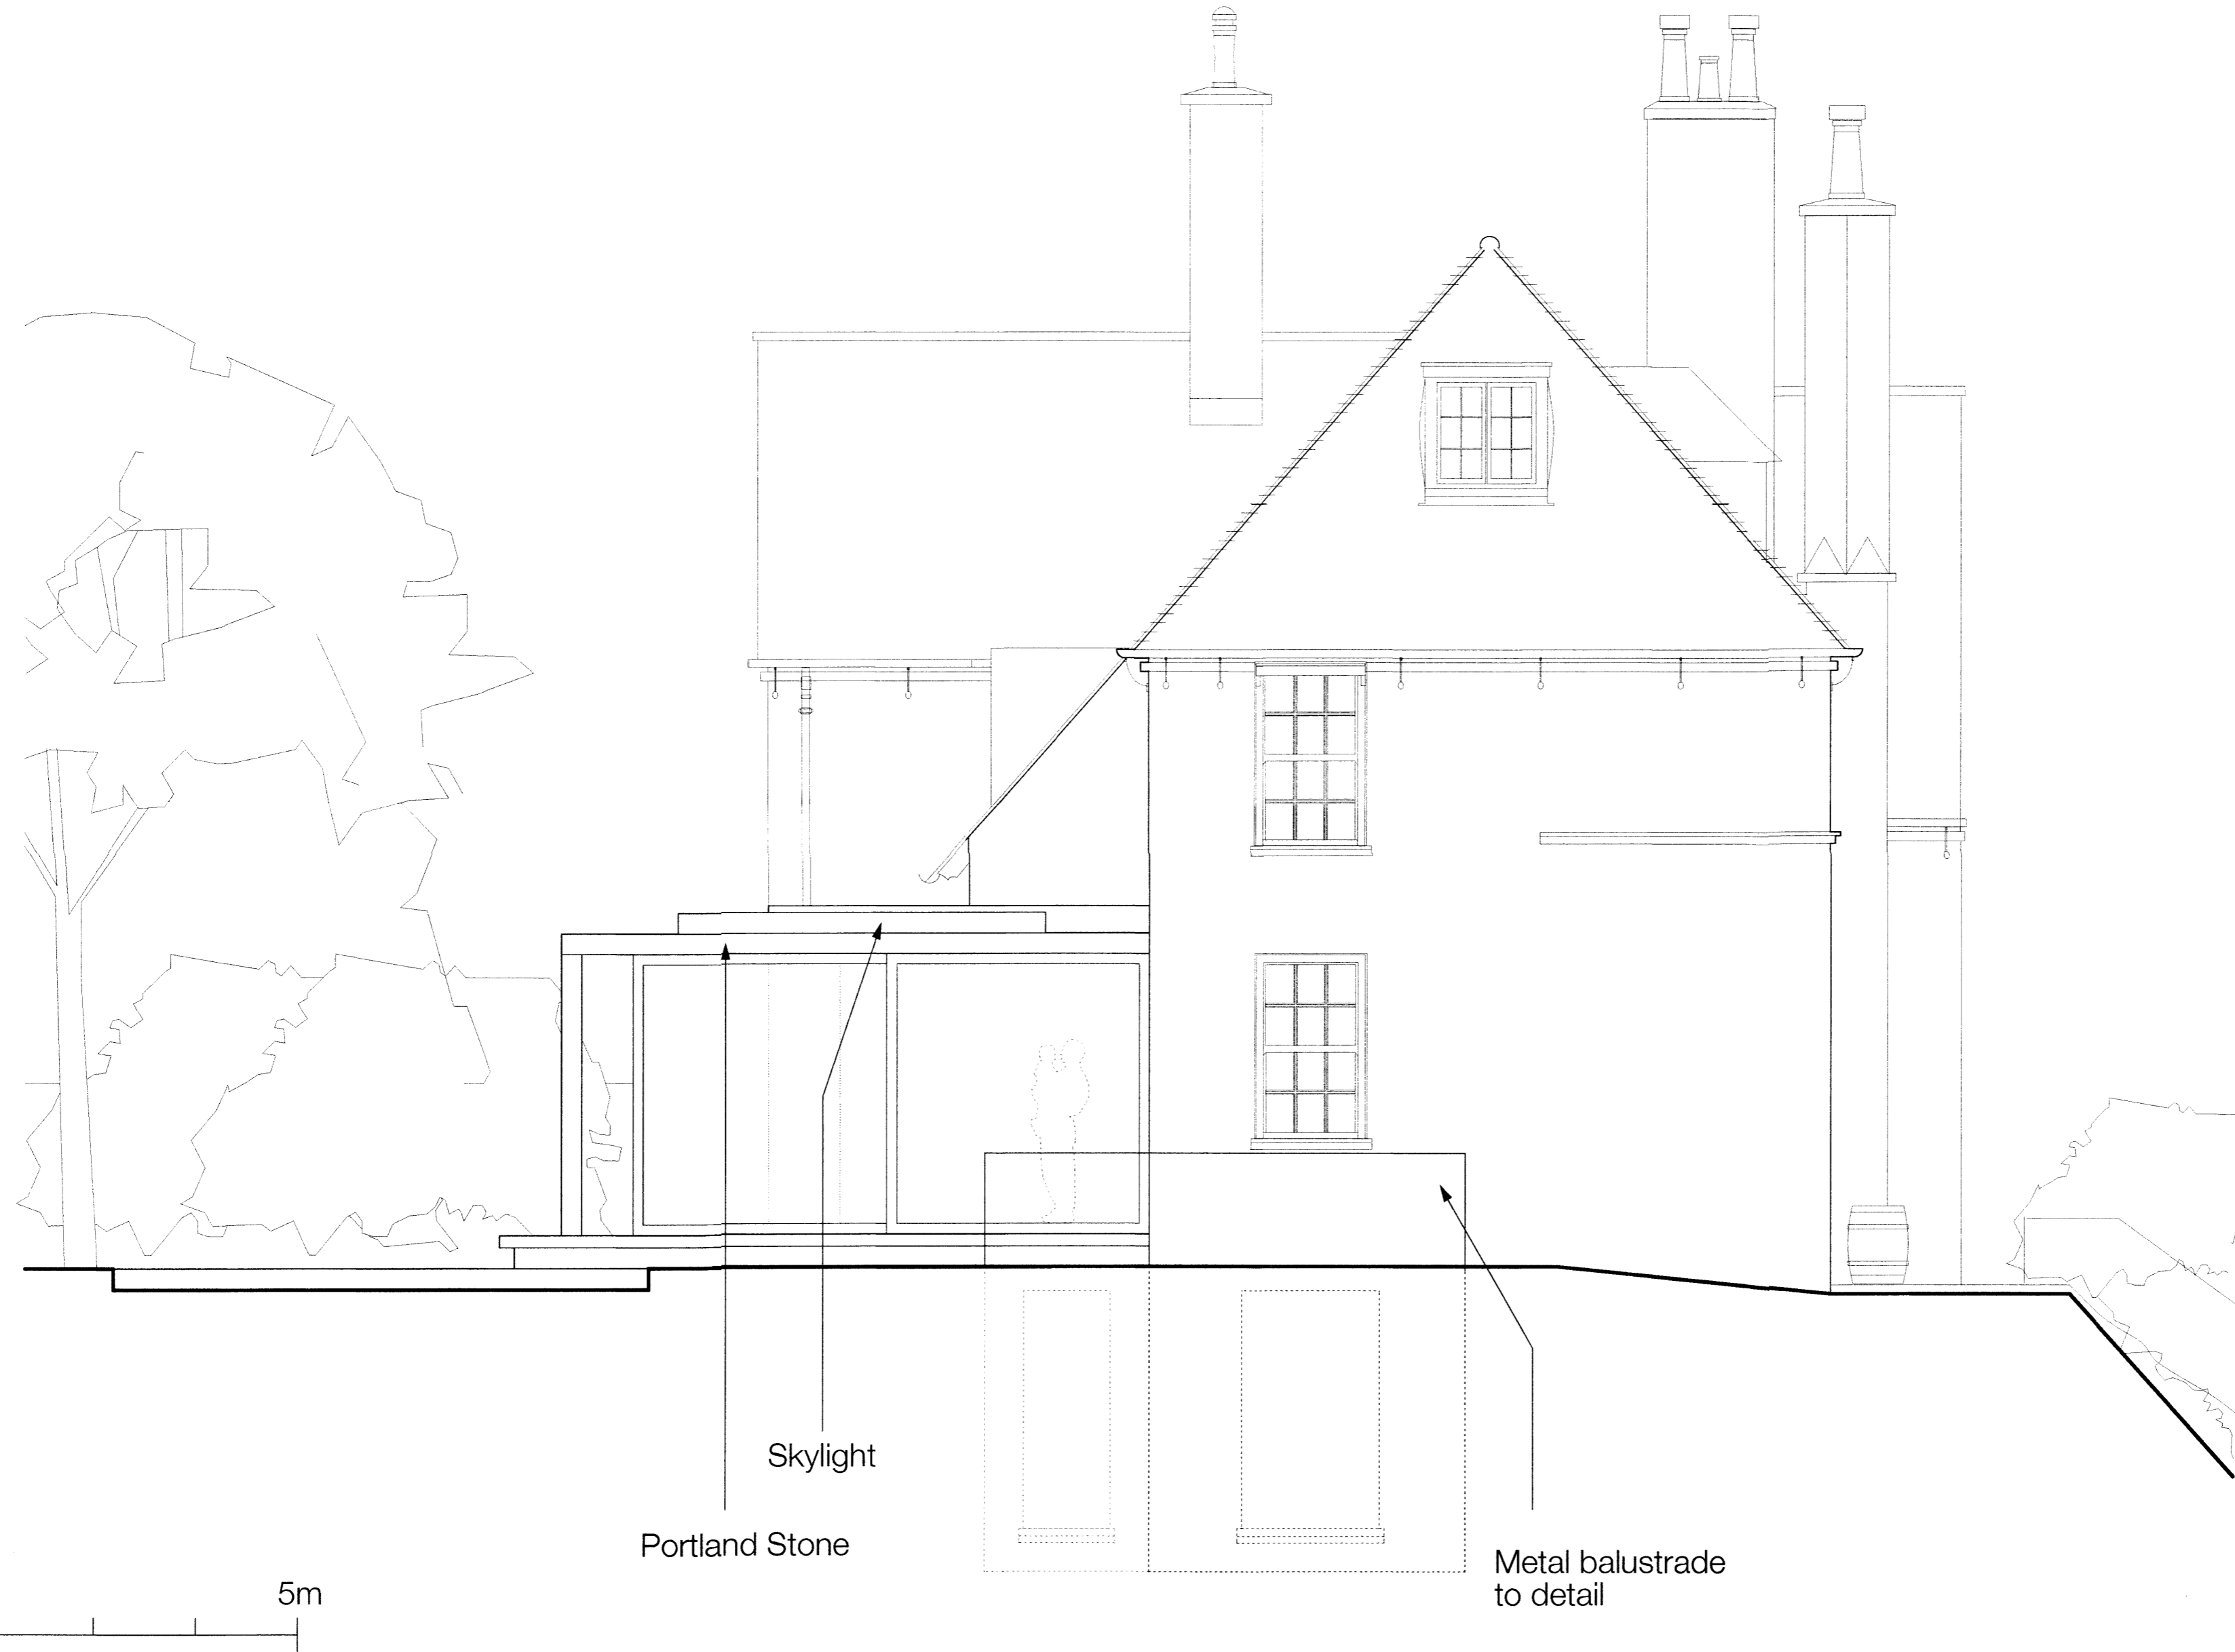

A 09/11/09 REVISED TO PLANNING OFFICERS COMMENTS

Revision Date Description

Proposed Side (South) Elevation

Scale 1:50@A2 Date 09/09 Drawn MB Checked

Job No.
234
PD032A