


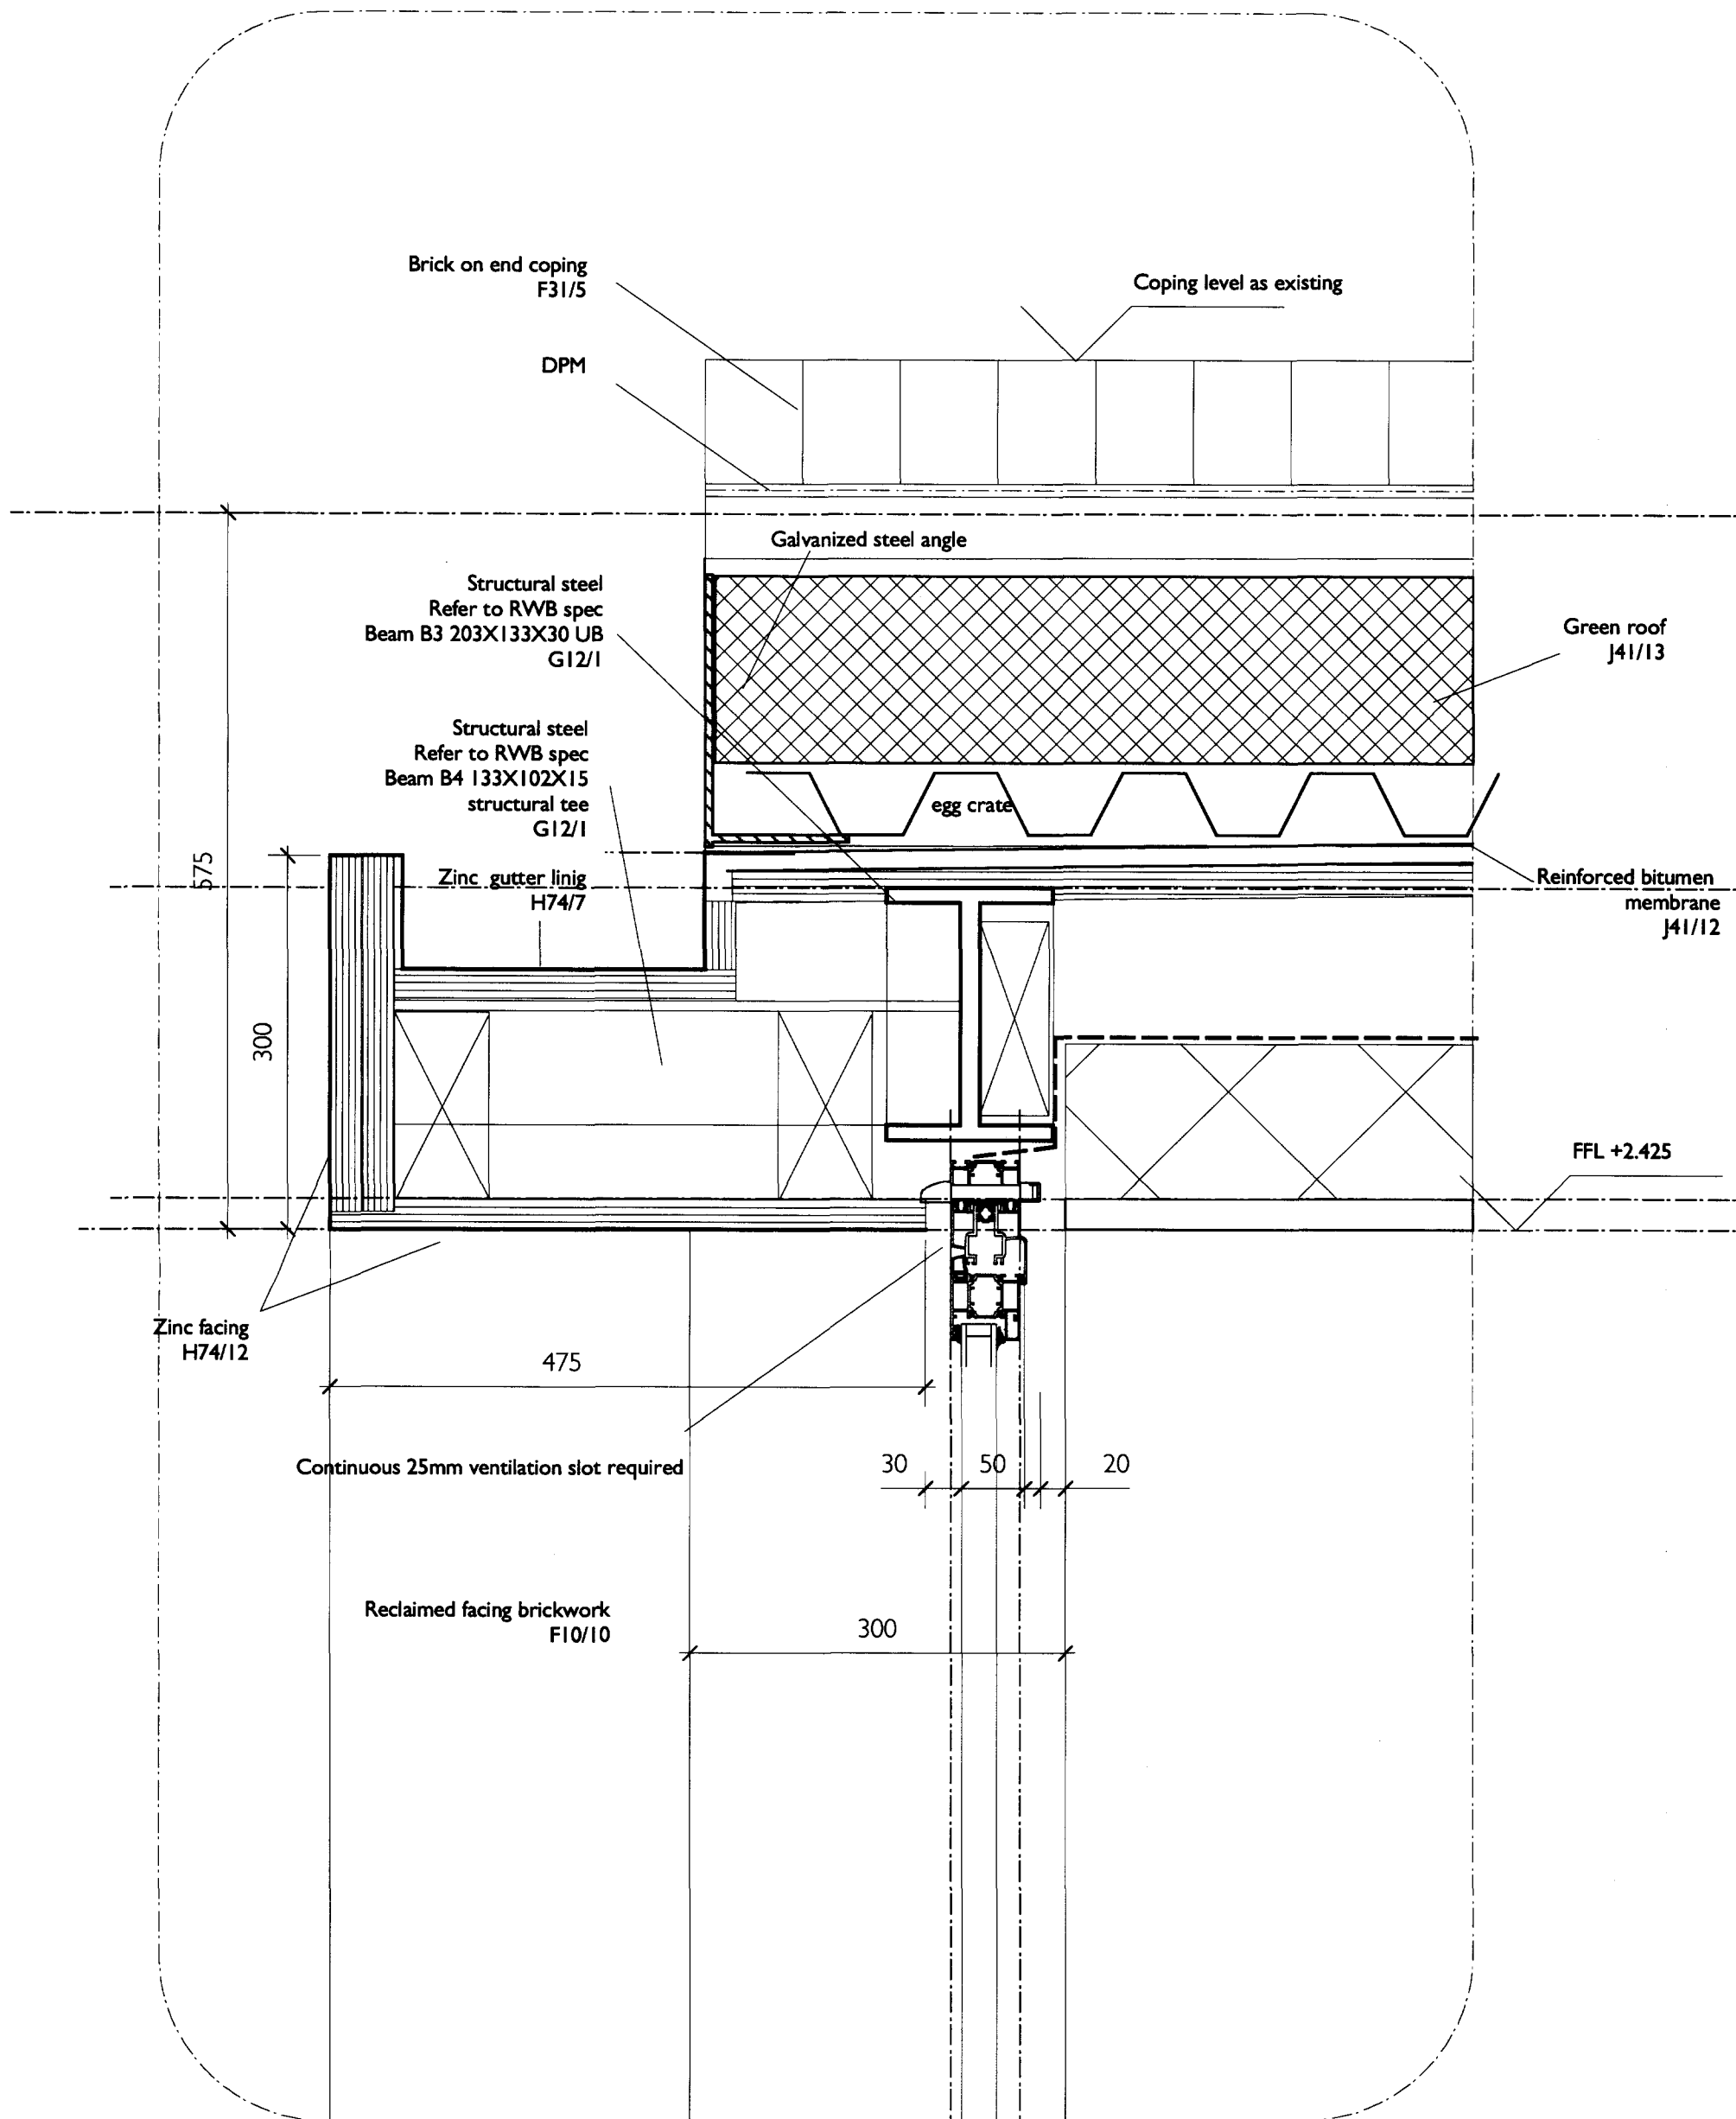

Detail 01

MARTINS CAMISULI 62B GAISFORD STREET, LONDON NW5 2EH. TEL/FAX: 020 7267 85 76 www.martinscamisuli.co.uk

DRWG TITLE: Detail 01
DRWG NO: MC/063/060
SCALE: 1.5
DATE: Nov 2009

REV:
NOTES:

DESIGN DRAWING FOR INFORMATION ONLY, AND IS NOT TO BE CONSTRUCTED FROM.
ALL DIMENSIONS TO BE CHECKED ON SITE. THIS DRAWING IS COPYRIGHT

RECEIVED
13 NOV 2009