


Section A-A Proposed Long Section

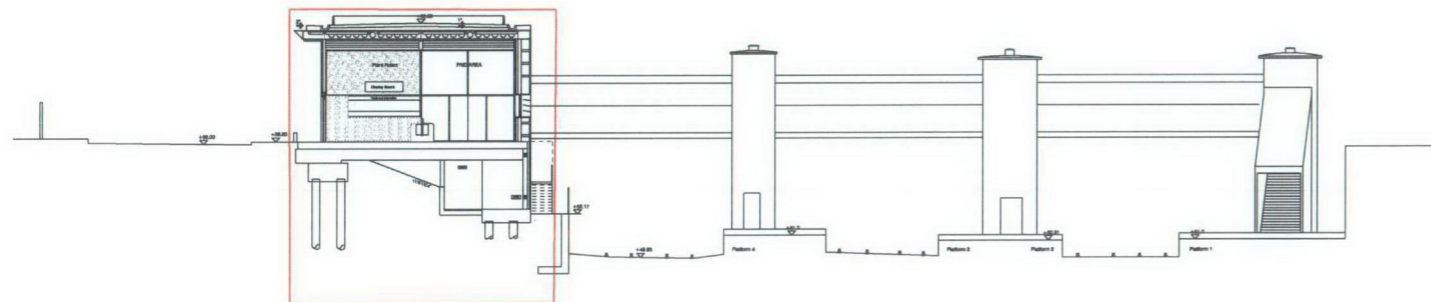

Section B-B Proposed Cross Section

