


CAMDEN HIGH STREET
(BELOW)

A1

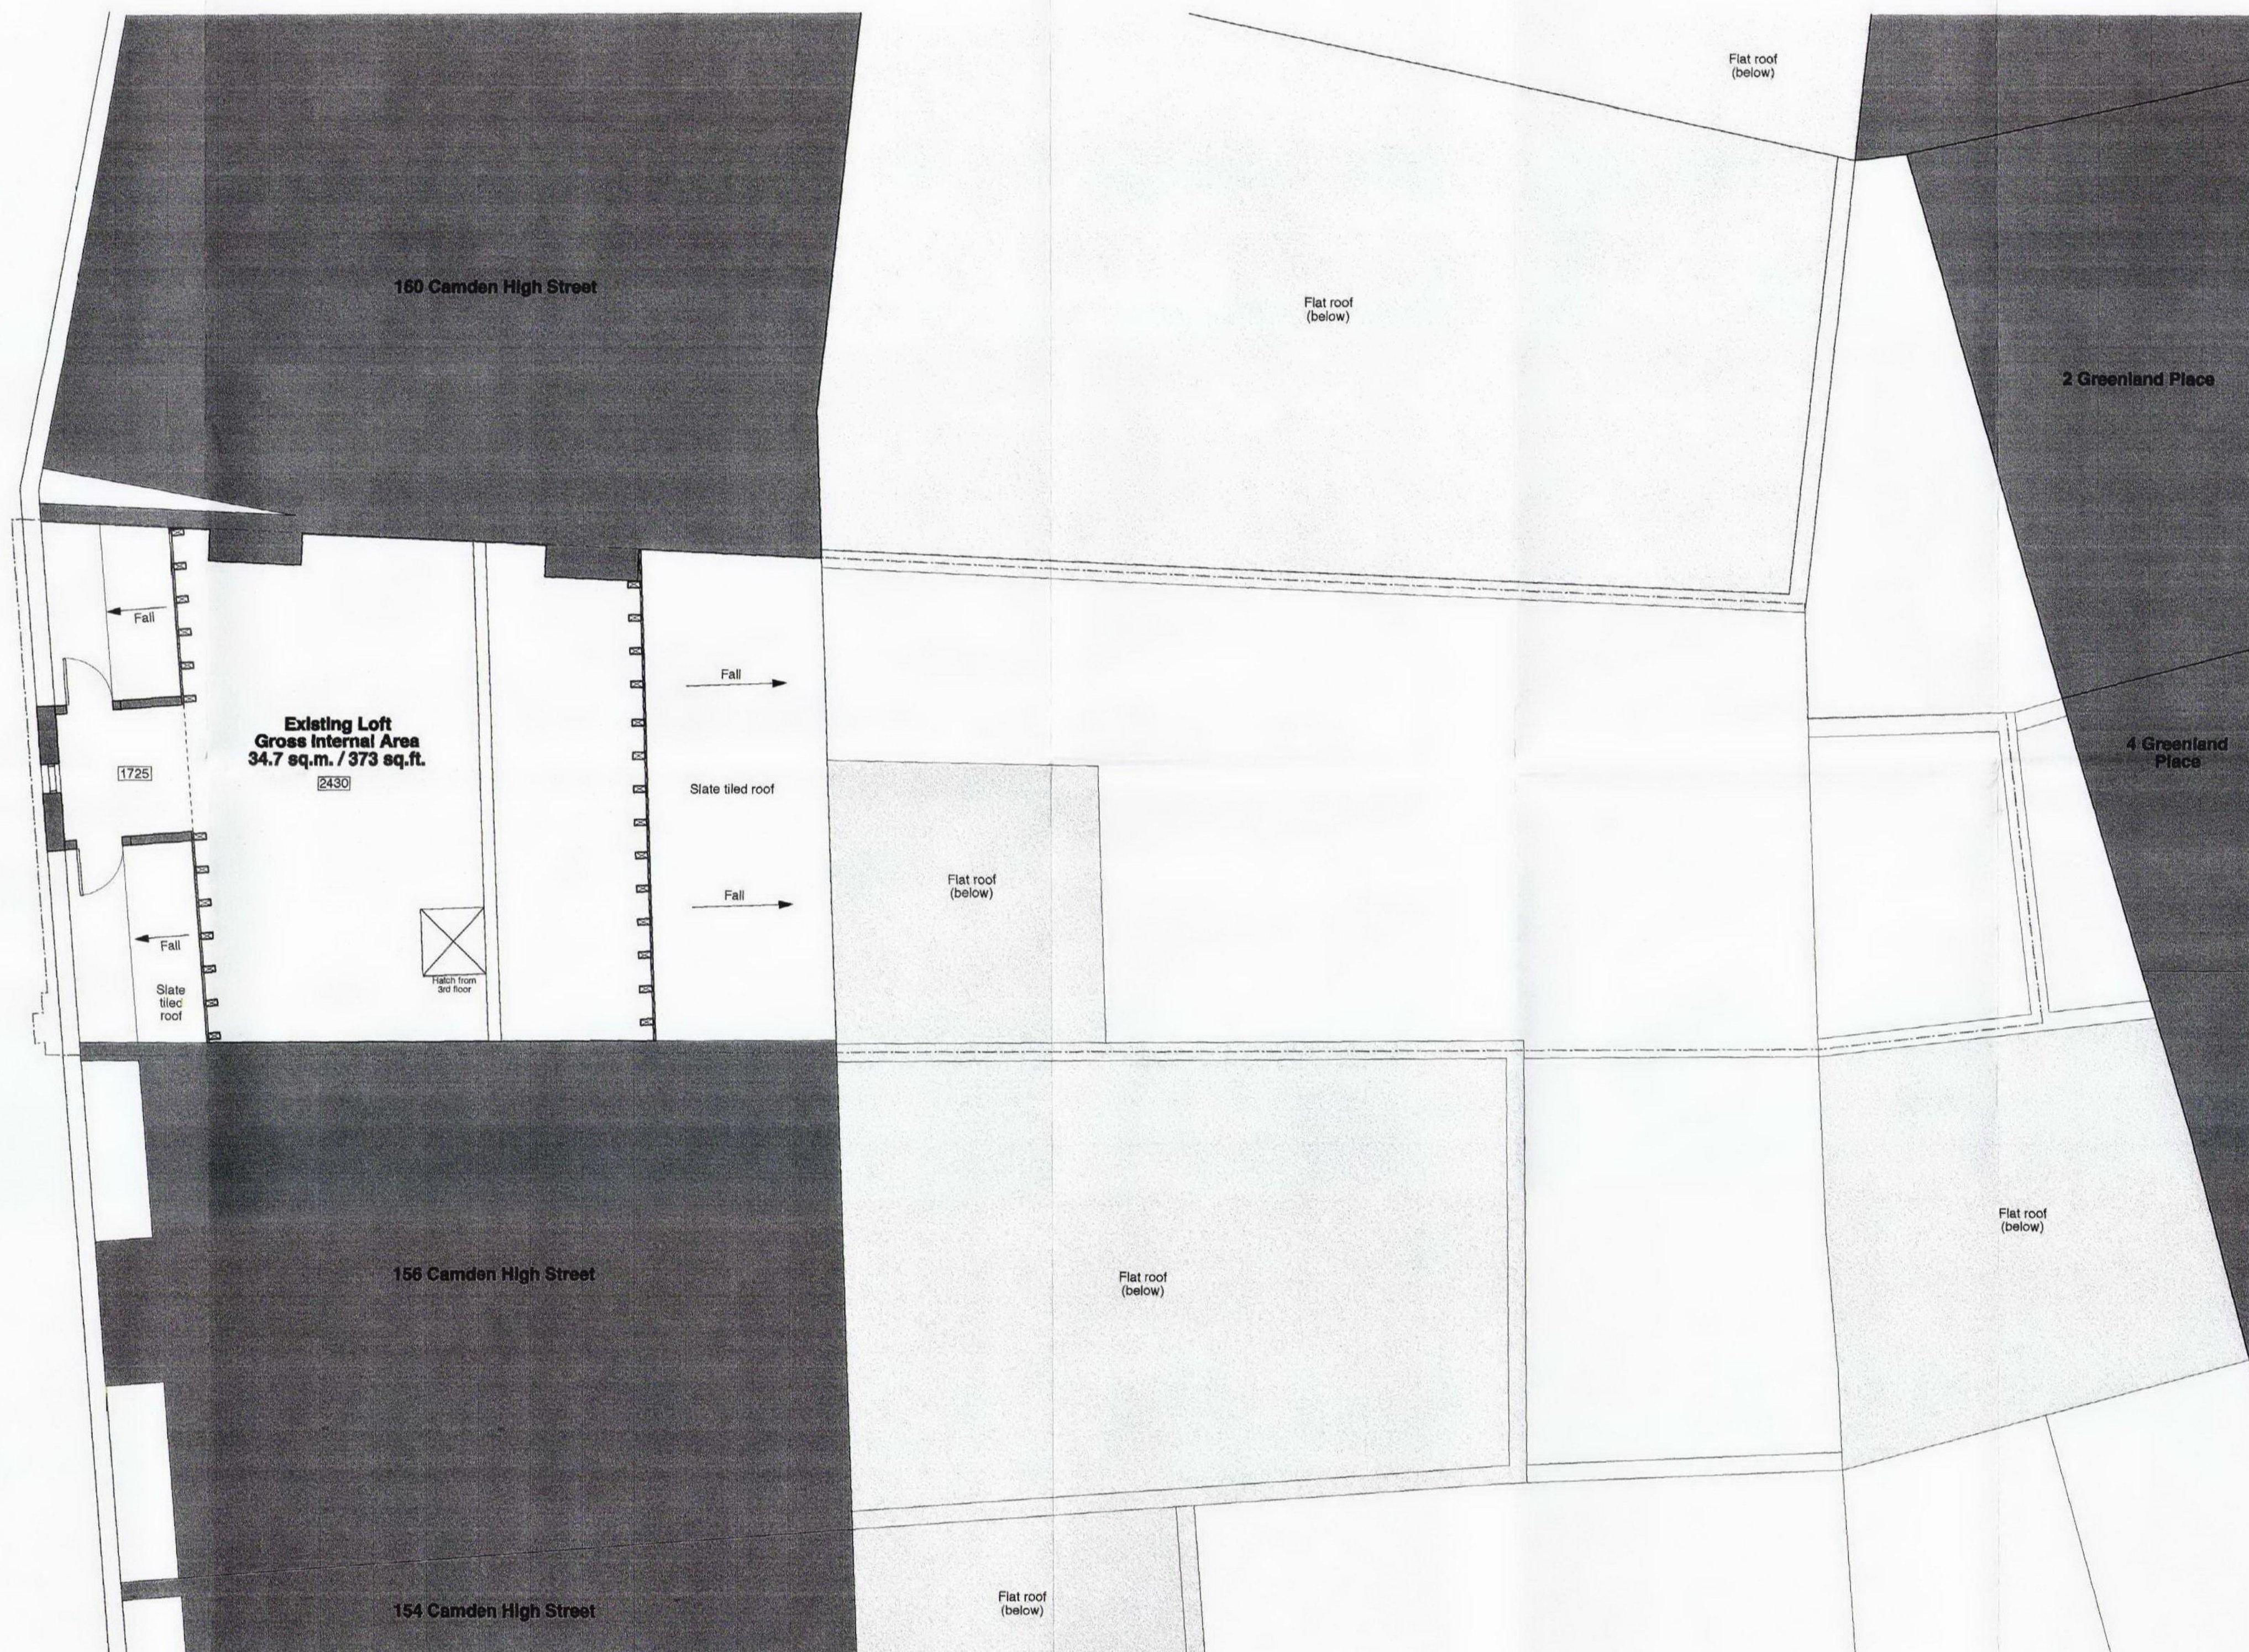

RECORDED
17 NOV 2009

A	16/11/09	Scale increased to 1:50
rev.	date	notes
© gpad ltd.		
gpad		
CLIENT	FOCUSSED UK LTD	
PROJECT	158 CAMDEN HIGH STREET LONDON, NW1 0NE	
TITLE	EXISTING LOFT PLAN	
DWG NO	234A(EX)104	REV A
DRAWN BY	J.W	SCALE 1:50@A1 1:100@A3
CHECKED BY		DATE Oct 09
general practice architects & designers gpad ltd. 8 acton st, london. wc1x 9ng t: 020 7833 0222 f: 020 7833 2220 e-mail: info@gpadltd.com web: www.gpadltd.com		
This drawing is the copyright of gpad ltd. Figured dimensions to be taken in preference to those scaled. All dimensions to be checked on site before any work proceeds. Drawing not to be used for land transfer purposes. Drawings to be read in conjunction with relevant drawings and specification. Not to be reproduced, retained or disclosed to any unauthorised person either wholly or in part without written permission.		
FILE NAME	PRINT SIZE A1	