




ROCHESTER PLACE
FIRST FLOOR

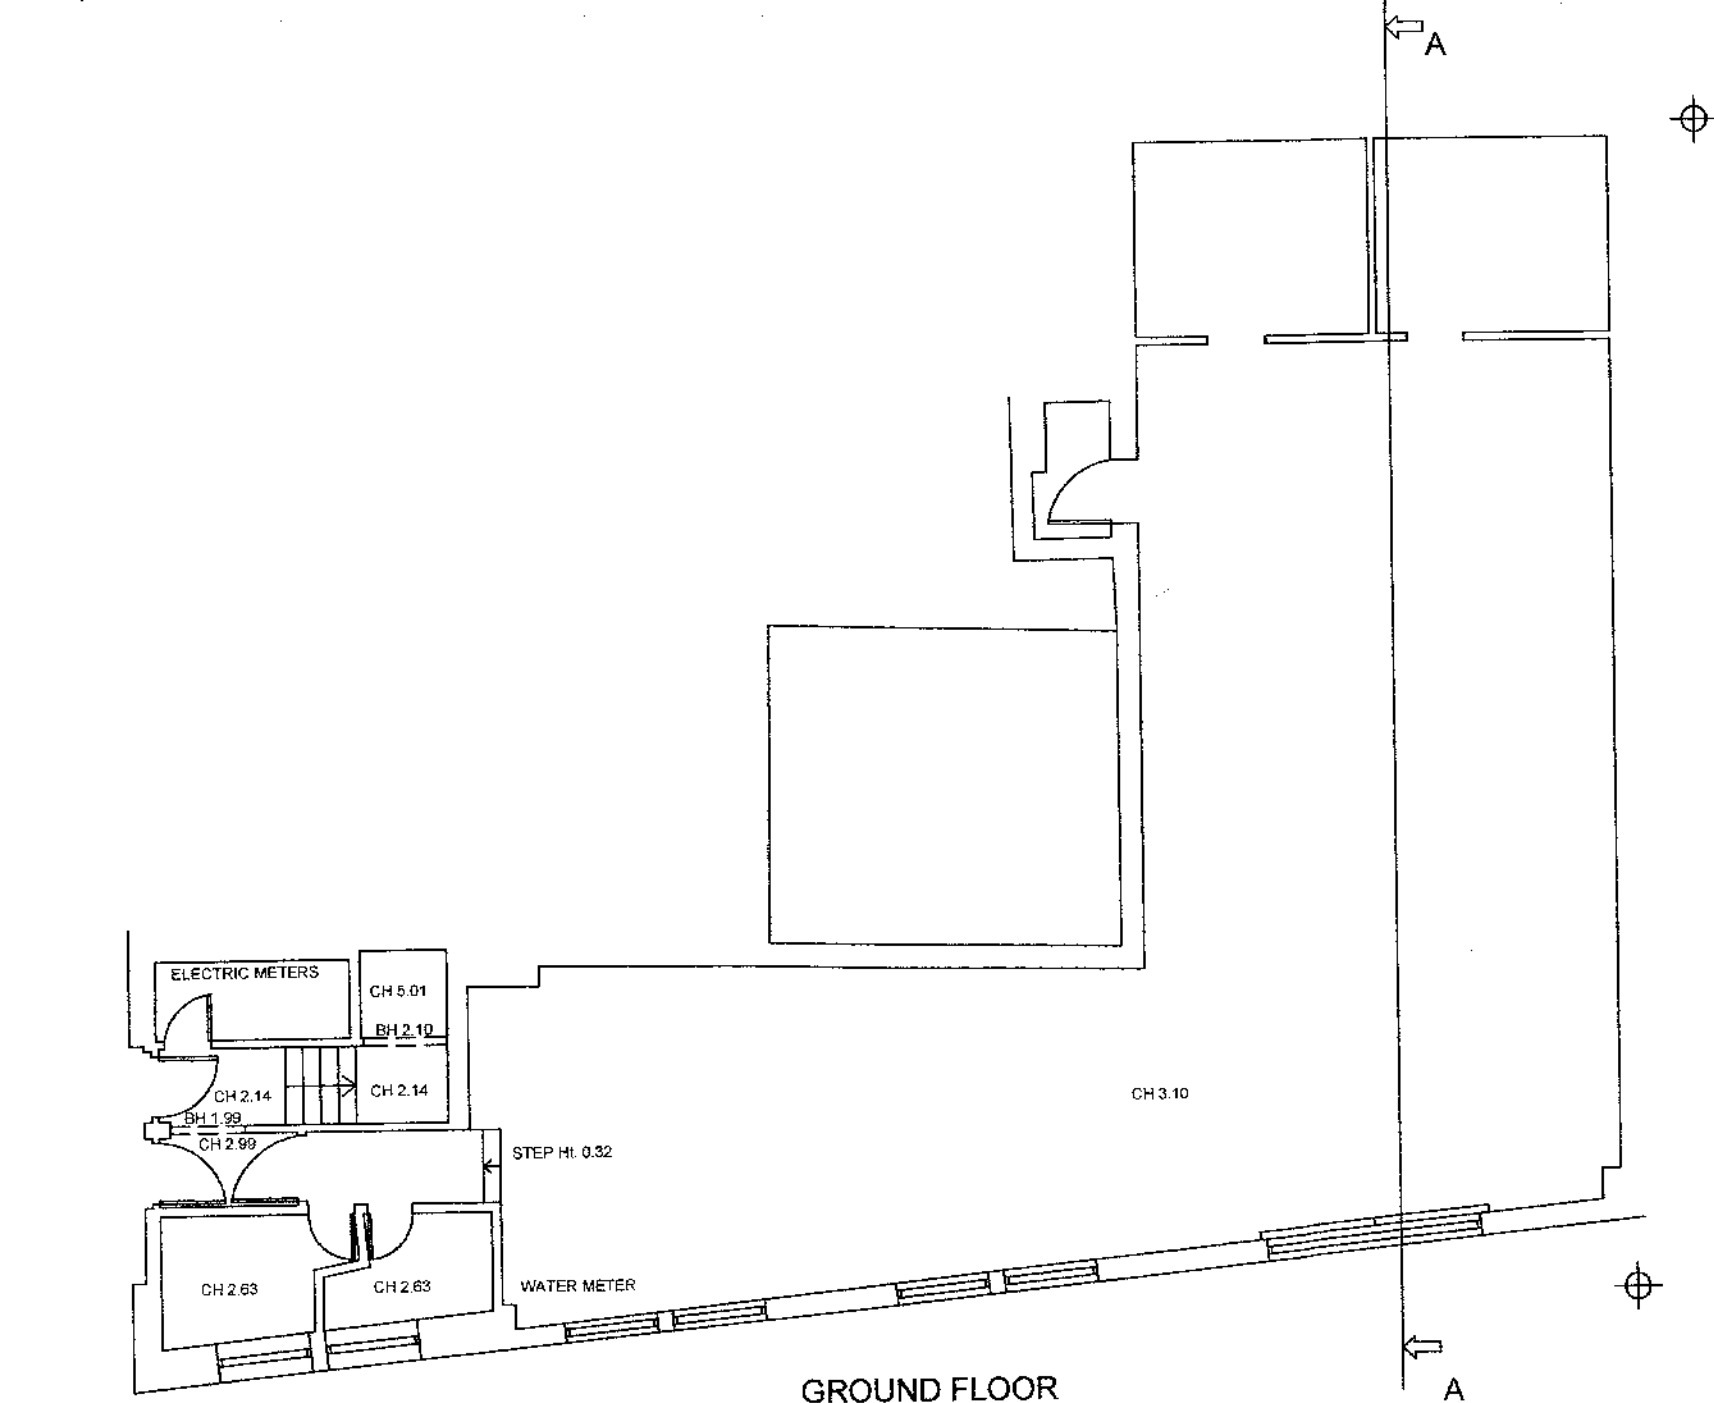

GROUND FLOOR

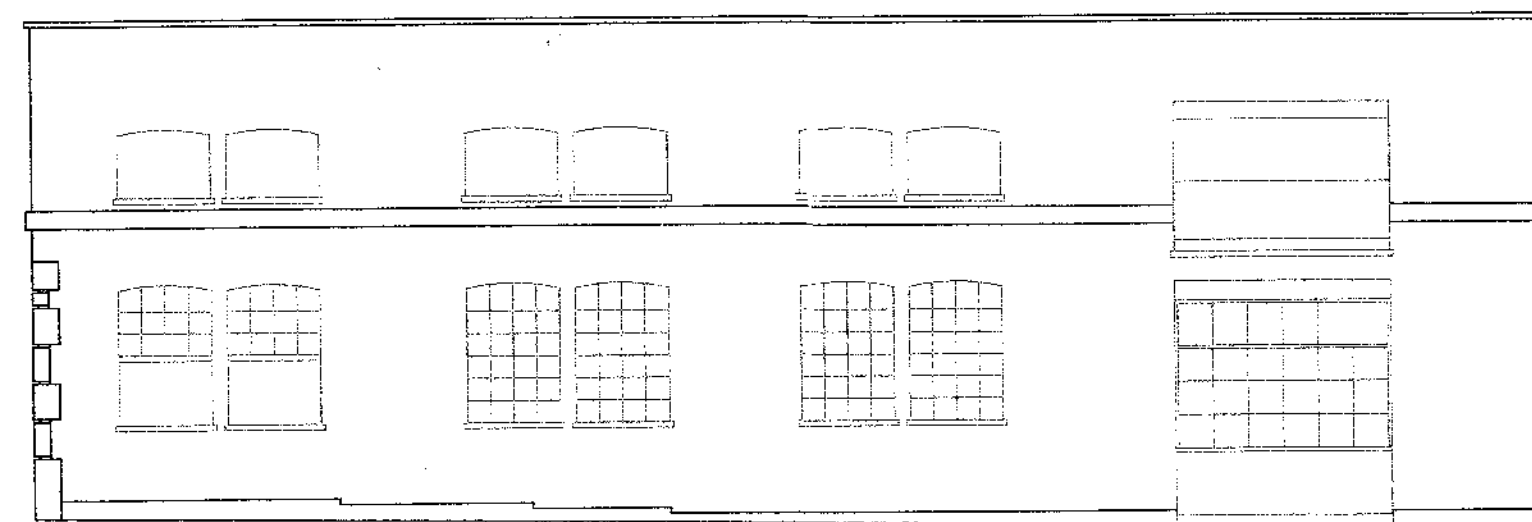

ROCHESTER PLACE
ELEVATION

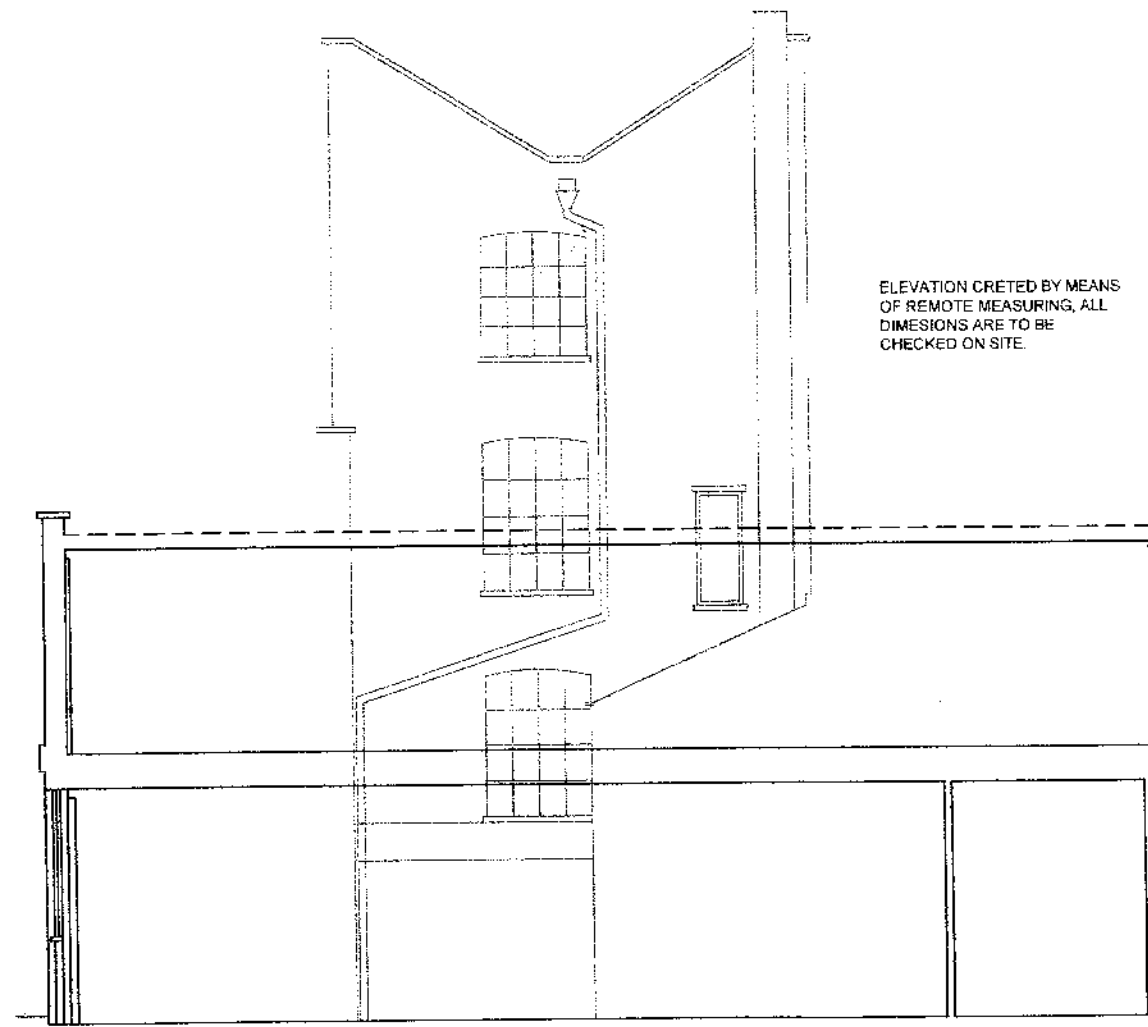

SECTION A-A WITH ADJOINING
PROPERTY ELEVATION



WILMOT PLACE
ELEVATION

JOB NO. 6133 - 6133-01
 DATE: 08/03/01

cardoemartin
 Winchester House, 259-269 Old Marylebone Road, London NW1 5RA
 E-mail: enquires@cardoemartin.co.uk
 www.cardoemartin.co.uk

COPYRIGHT IN ALL DOCUMENTS AND DRAWINGS SHALL REMAIN THE PROPERTY OF CARDOE MARTIN LTD UNLESS OTHERWISE AGREED IN WRITING BY CARDOE MARTIN LTD. COPYRIGHT IN ANY WORK EXECUTED FROM THESE DOCUMENTS AND DRAWINGS SHALL REMAIN THE PROPERTY OF CARDOE MARTIN LTD UNLESS OTHERWISE AGREED IN WRITING BY CARDOE MARTIN LTD.