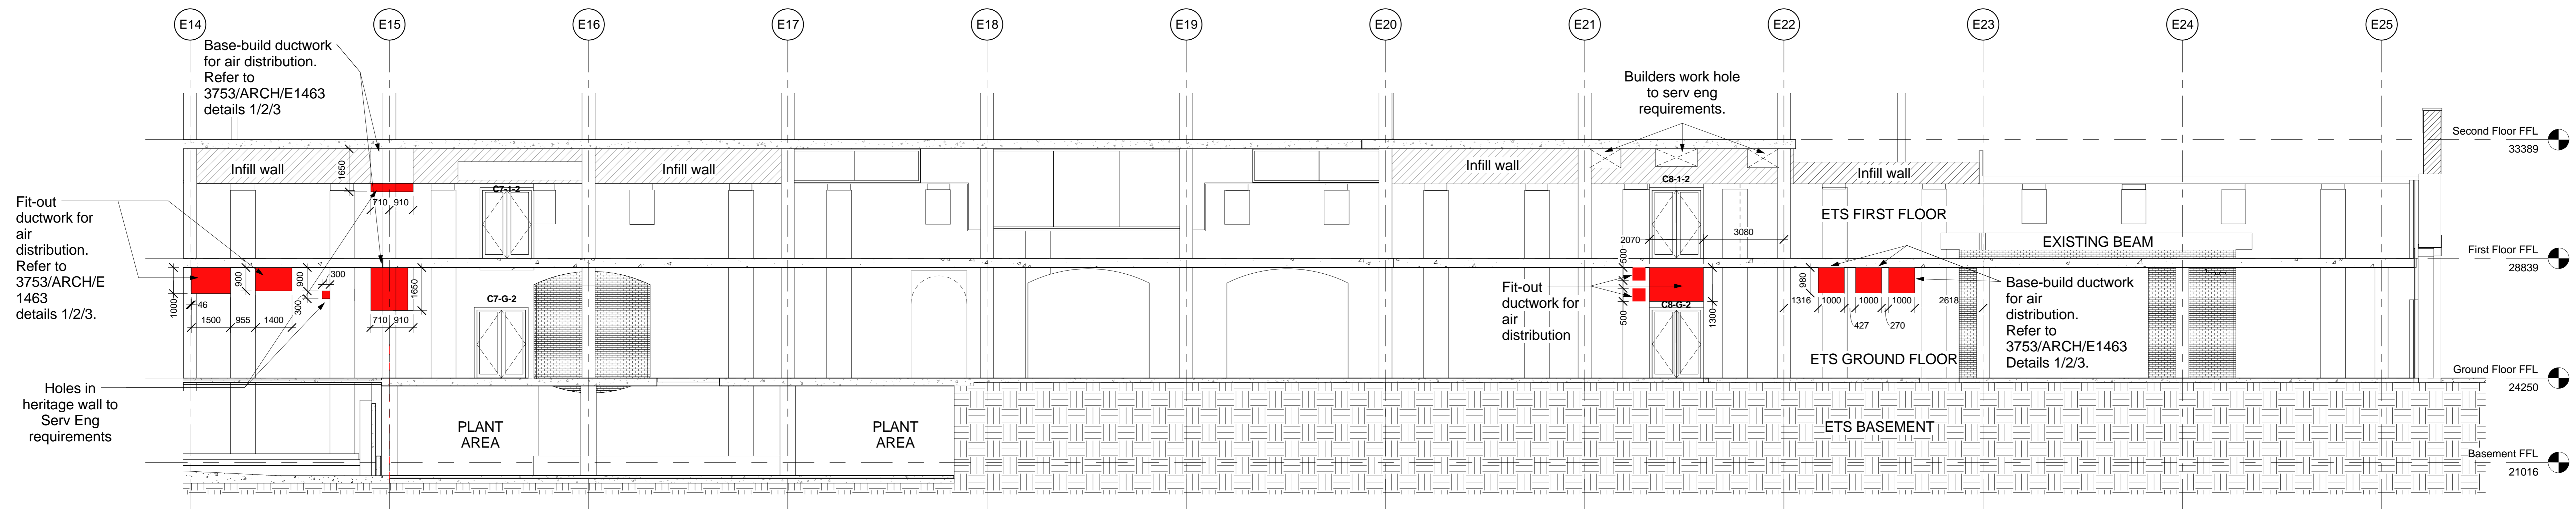

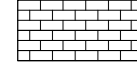


1 Interior Elevation ETS Gridline D Serv Holes - Planning
1 : 100

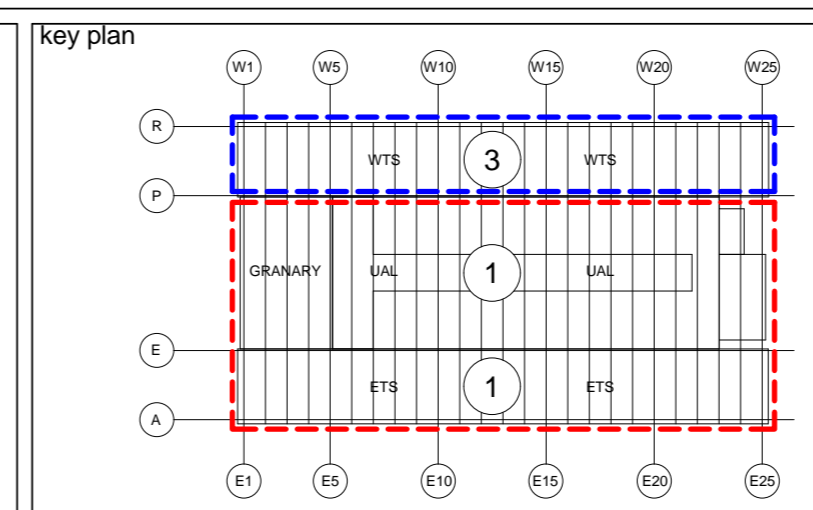


2 Interior Elevation of ETS Gridline D Serv Holes-Planning (cont)
1 : 100

KEY:
 NEW OPENINGS FOR APPROVAL.
 NEW BRICKWORK TO MATCH EXISTING.

This drawing shows design intent only and is subject to detailed design by specialist.
 All dimensions to be checked onsite.
 DO NOT SCALE FROM THIS DRAWING

rev	by	date	chkd	amendments
B	MM	21/10/09	JC	3 No. holes between grids E23 & E24 increased in size.
A	MM	19/10/09	JC	Hole adjacent grid E15 omitted. Ground floor door between grids E15 & E16 repositioned away from mtl panel to existing opening. Drawing status changed to PLANNING



bam
 Architecture
 Structural Engineering
 Environmental Services
 Interior Design
 Feasibility Studies
 3D Visualisation

BAM Design Ltd
 An operating company of
 BAM Contract UK Ltd
 Centrium Business Park
 Griffins Way, St Albans
 Herts, AL 1 2SD
 Tel: 01753 604200
 E-mail: design@bam.co.uk

project
ARGENT ESTATES Ltd
 EGY - KINGS CROSS CENTRAL
 3753

title
ETS HERITAGE WALLS SERVICE HOLES
 1 OF 2

drawing status			
PLANNING			
contract no.	LN0217	scale	1 : 100 @ A0
client ref.	ARGENT	date	10/02/09
drawn by	A.OH	checked by	SR
drawing no.	3753	ARCH	E1113 B