


1 Interior Elevation ETS Gridline E Serv Holes - Planning
1 : 100

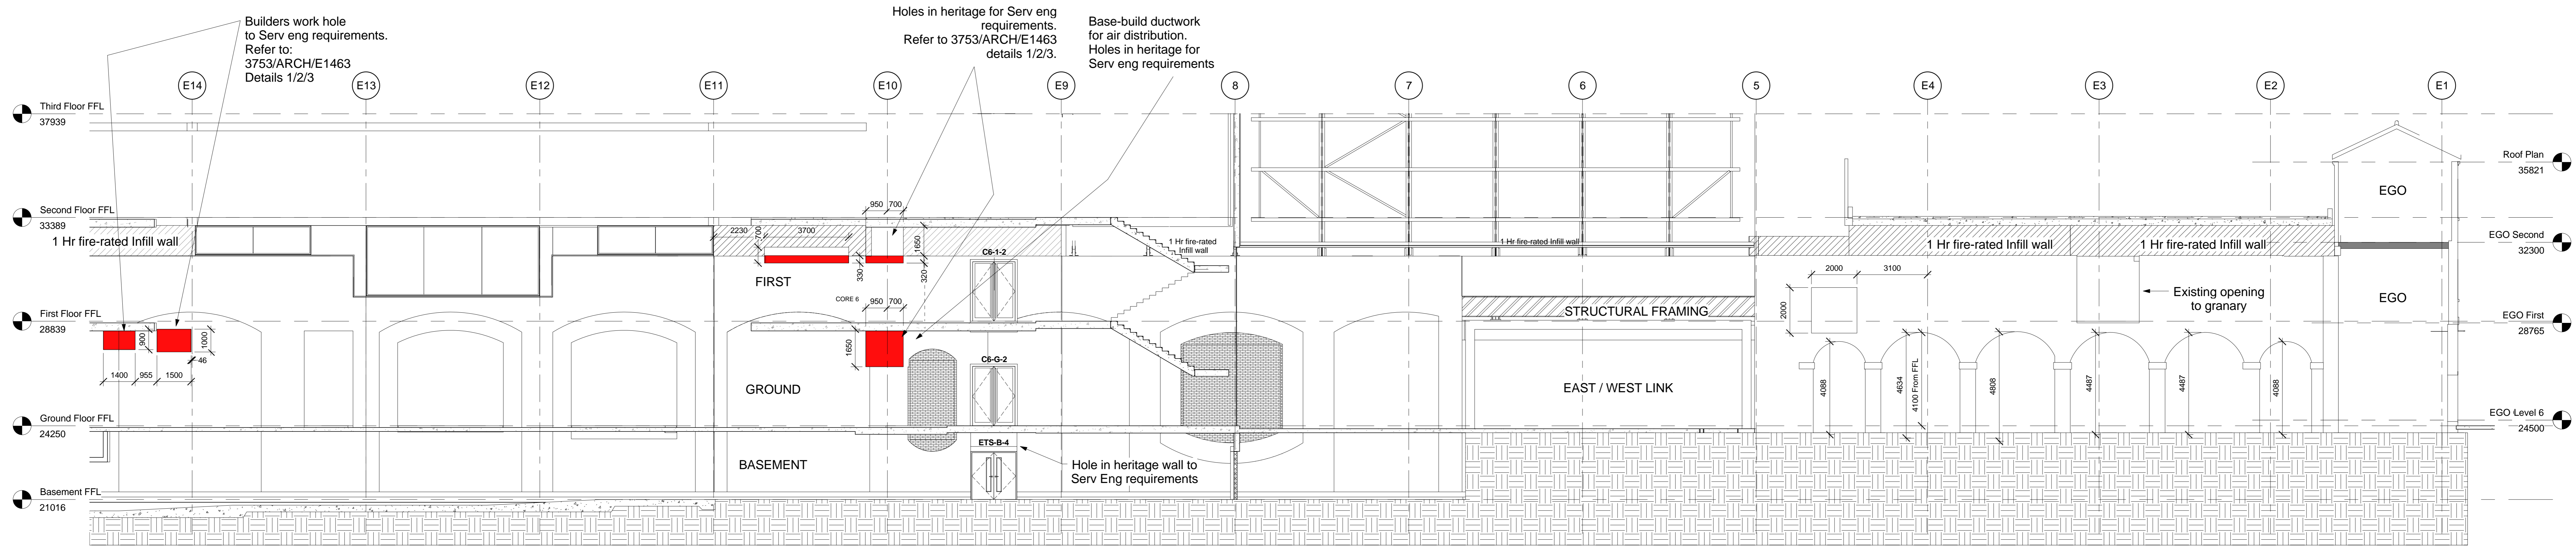


2 Interior Elevation ETS Gridline E Serv Holes - Planning (cont)
1 : 100

KEY:
 NEW OPENINGS FOR APPROVAL.
 NEW BRICKWORK TO MATCH EXISTING.

This drawing shows design intent only and is subject to detailed design by specialist.
 All dimensions to be checked onsite.
 DO NOT SCALE FROM THIS DRAWING

rev	by	date	chkd	amendments
B	MM	21/10/09	JC	3 No. holes between grids E23 & E24 increased in size.
A	MM	19/10/09	JC	Hole adjacent grid E15 omitted. Ground floor door between grids E15 & E16 repositioned away from rmi panel to existing opening. Drawing status changed to PLANNING

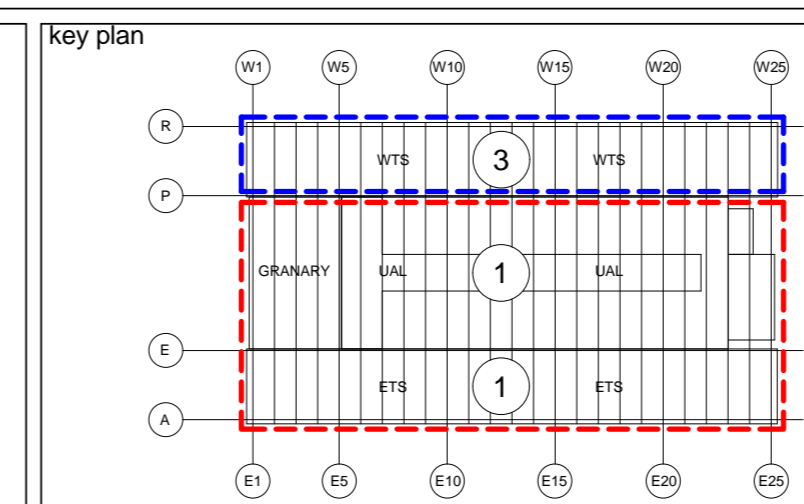

bam
 B&M Design Ltd
 An operating company of
 B&M Contracting Ltd
 Architecture
 Structural Engineering
 Environmental Services
 Interior Design
 Feasibility Studies
 3D Visualisation

project
ARGENT ESTATES Ltd
 EGY - KINGS CROSS CENTRAL
 3753

drawing status
PLANNING

contract no. LN0217 scale 1 : 100 @ A0
 client ref. ARGENT date 10/02/09
 drawn by A.OH checked by SR

drawing no. 3753 ARCH E1114 B