



view 1



view 2





view 3



view 4



view 5

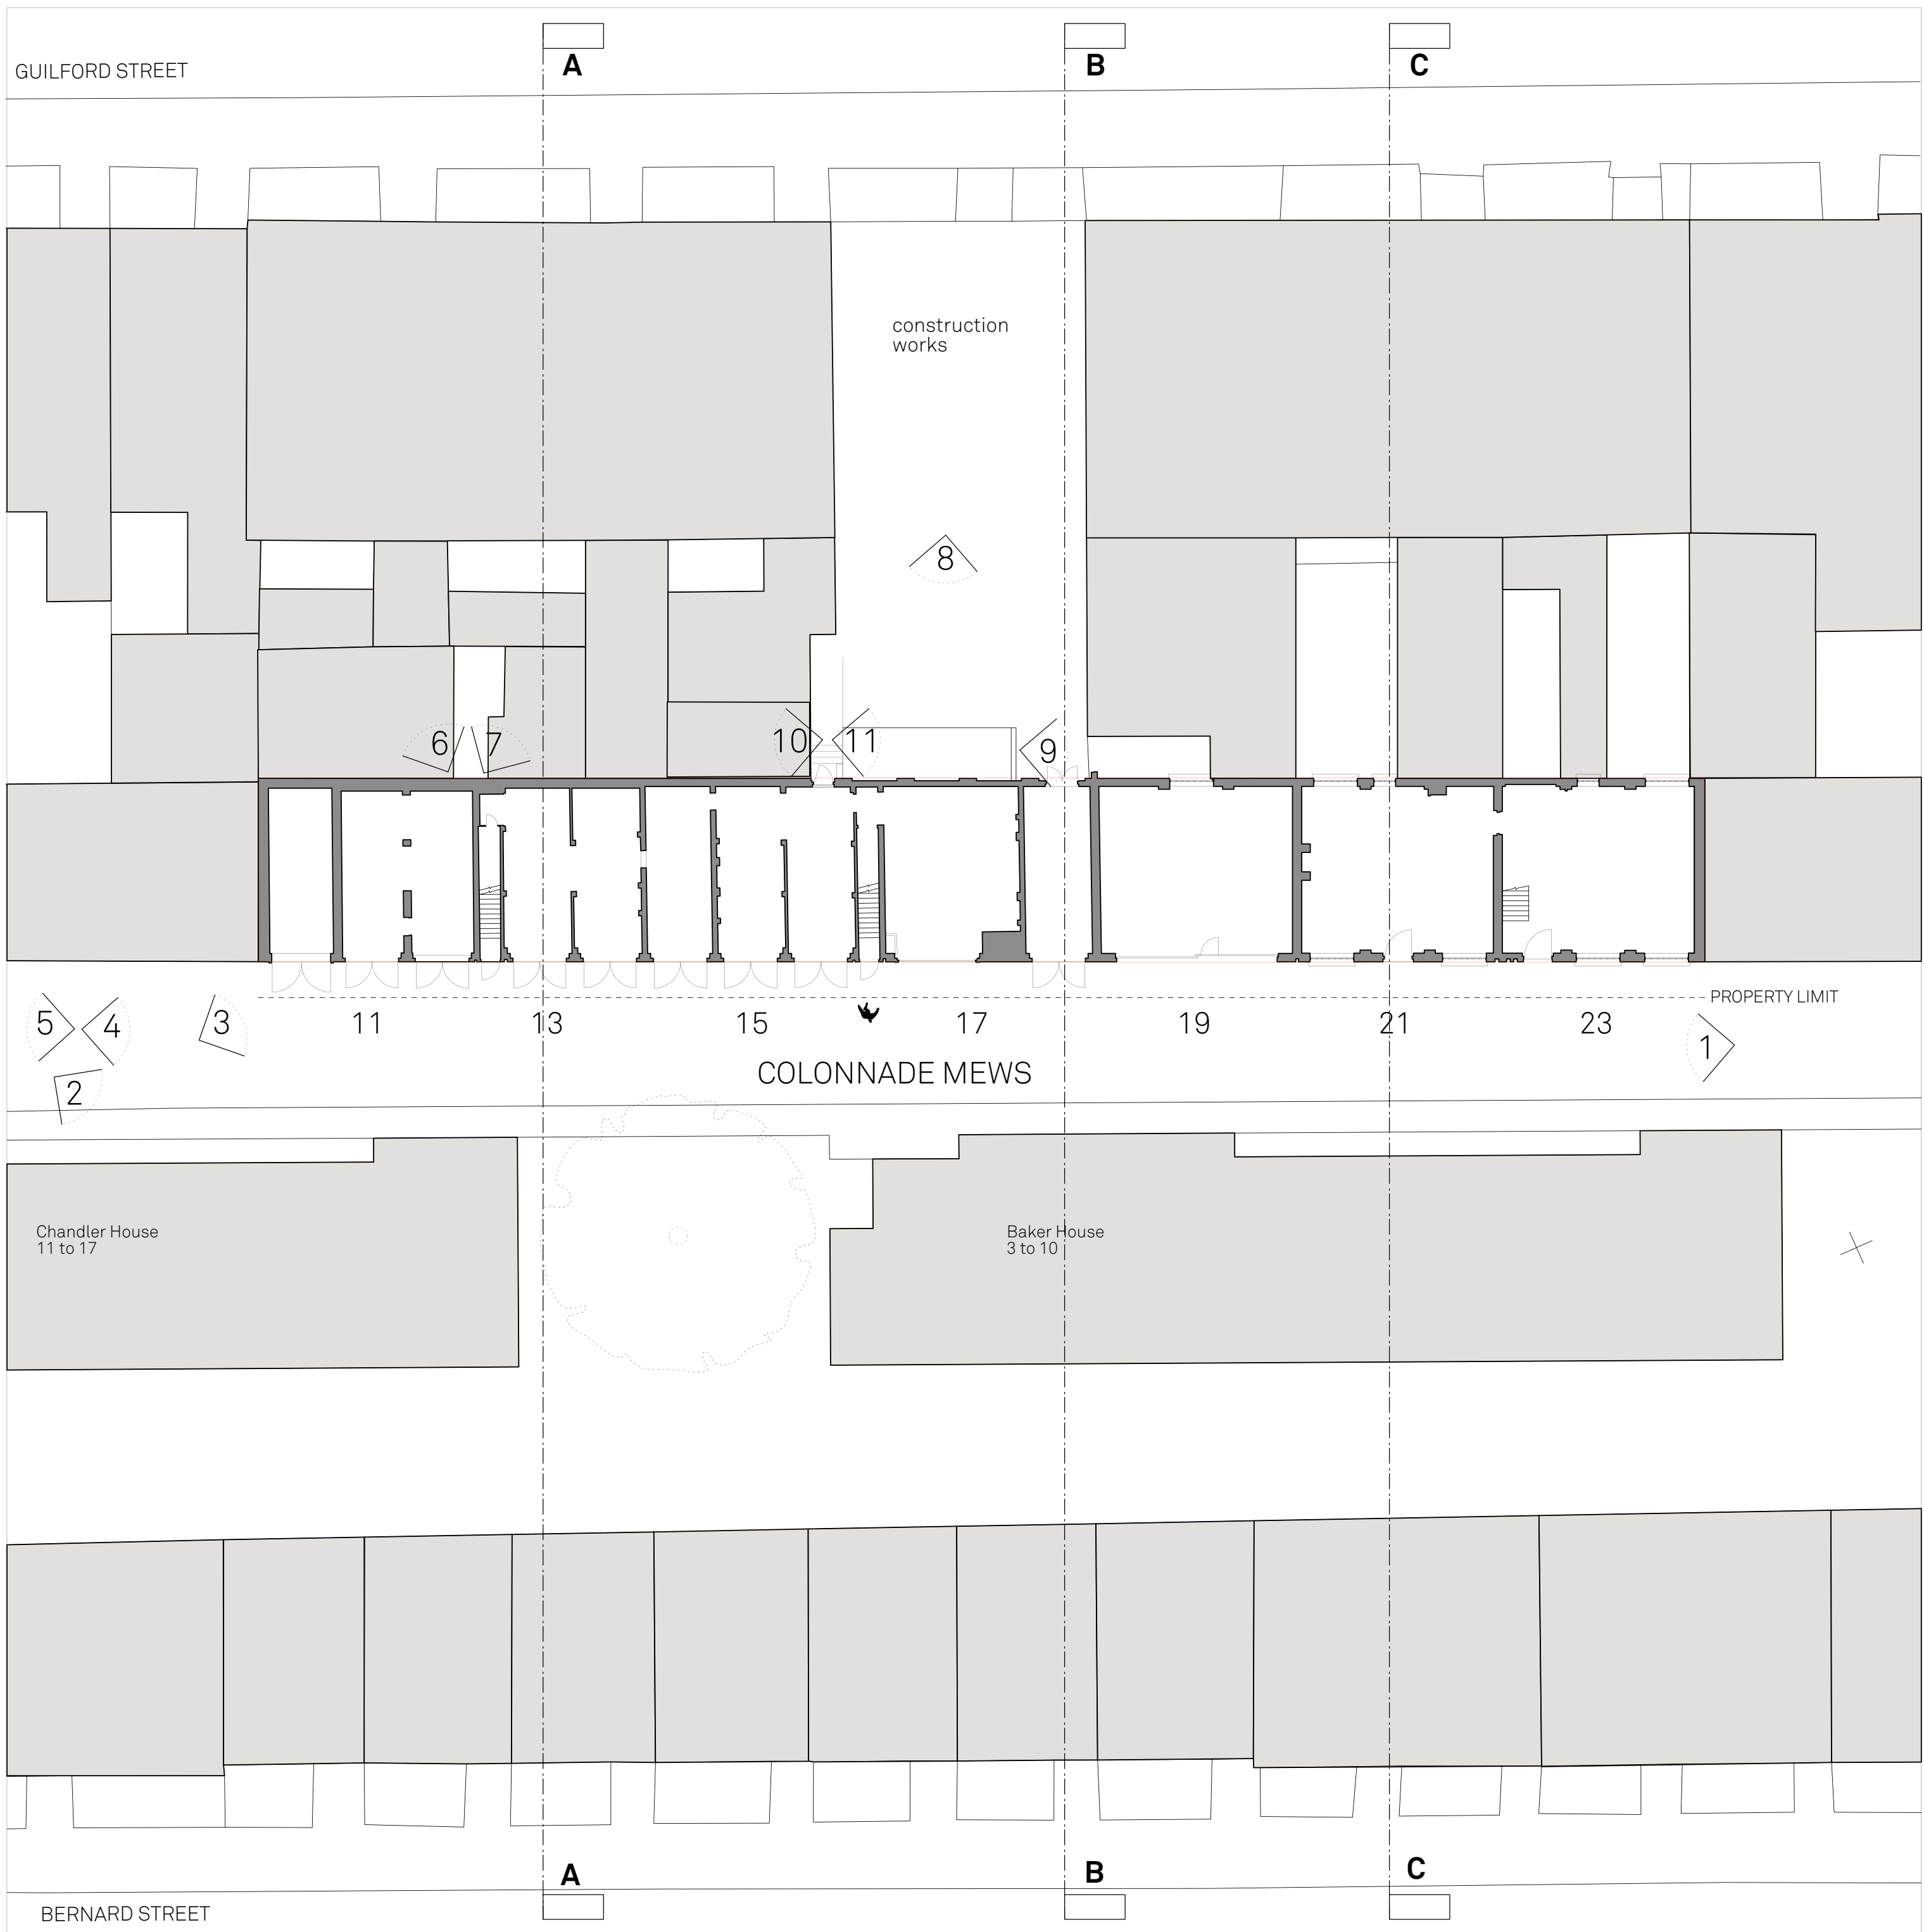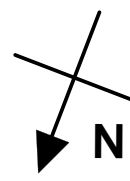

SITE SURVEY PLAN 1:200



view 6



view 7



view 8



view 9



view 10



view 11

Key



EXISTING BUILDINGS



VIEW ANGLE

© All rights reserved • Do not scale off drawing
All dimensions to be checked on site

revision

PLANNING

revision

description

Location plan and photos

scale
1:200 @ A1

project
REFURBISHMENT
address
11-23 Colonnade Mews
WC1 LONDON

drawing

2008-02-P-001

date
1 st Nov 2008

client
Ockham Management LTD
Ockham House
Silver Hill
Hurst Green
TN19 7QE

caseyferroarchitects

Studio 36, Bickerton House, 25 Bickerton Road London N19 5JT
Tel: 02044 2072726005