



HATCHED AREAS AT GABLE ENDS:  
HEAVY CARVED LIMESTONE

HATCHED AREAS IN-BETWEEN RAFTERS:  
STONE LOOK-ALIKE PANELS TO MATCH  
GABLE END STONE.

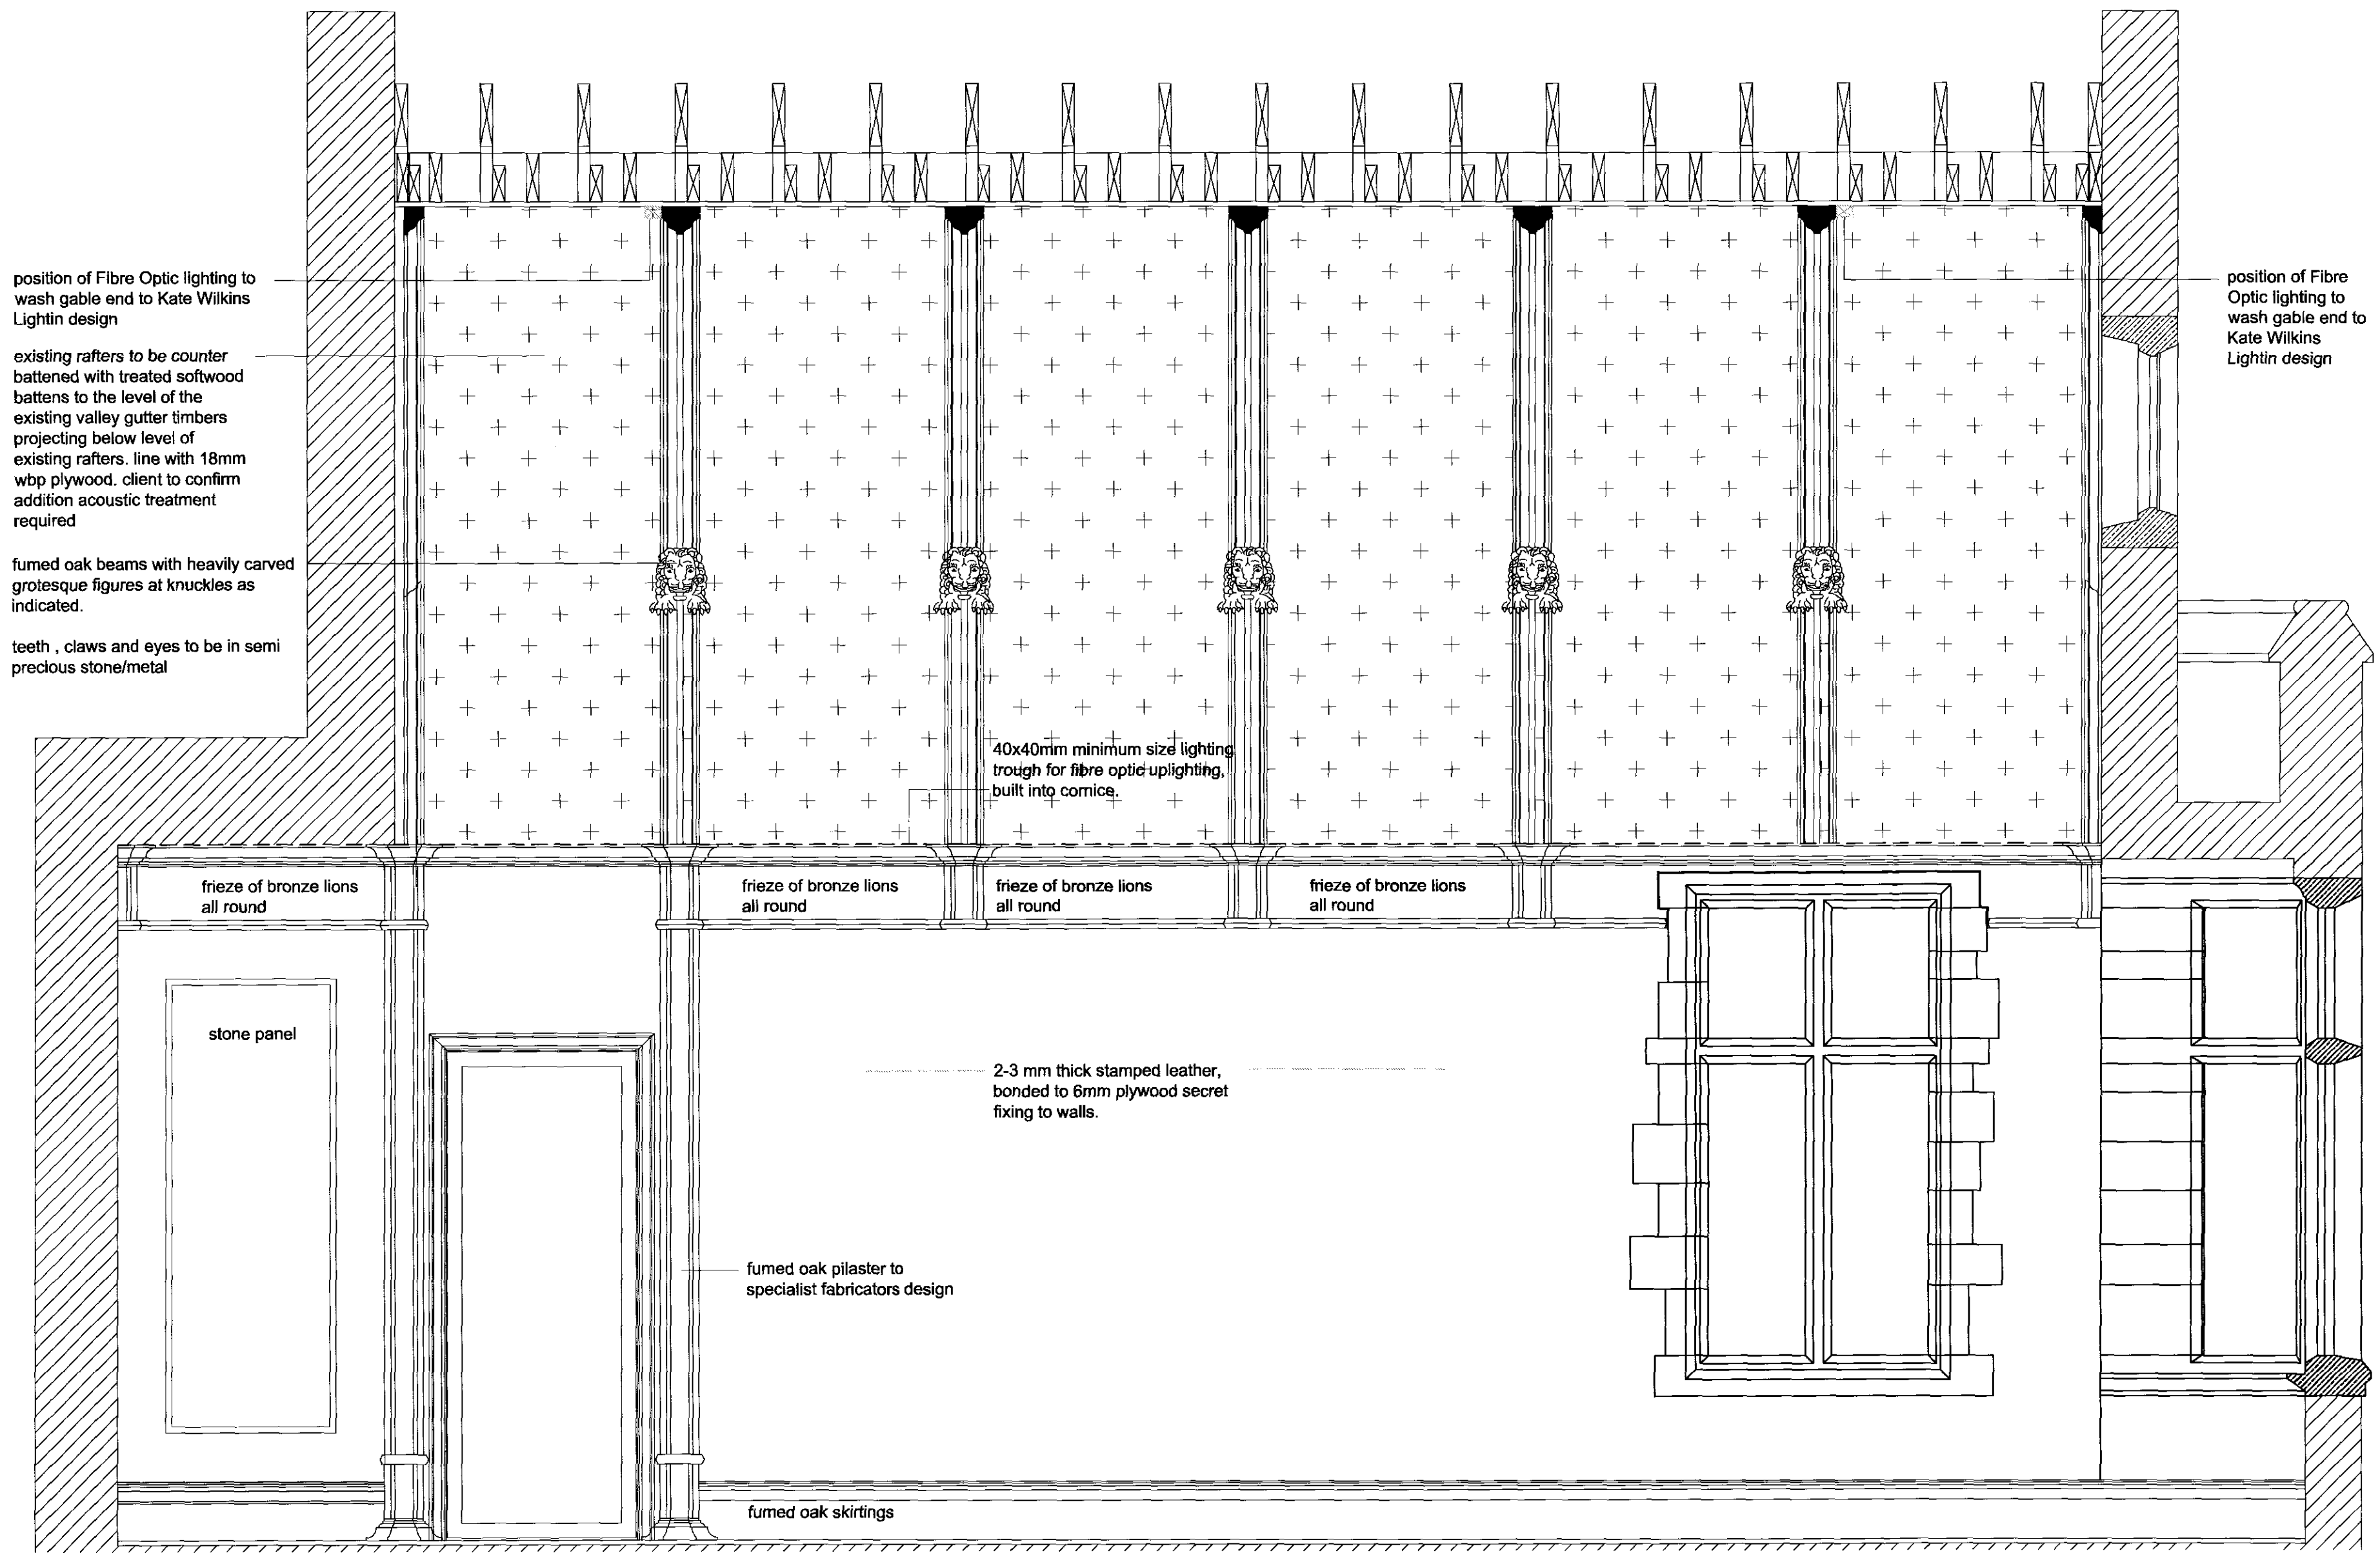

1 MASTER BEDROOM - SECTION  
AS 203 scale 1:20 @ A1

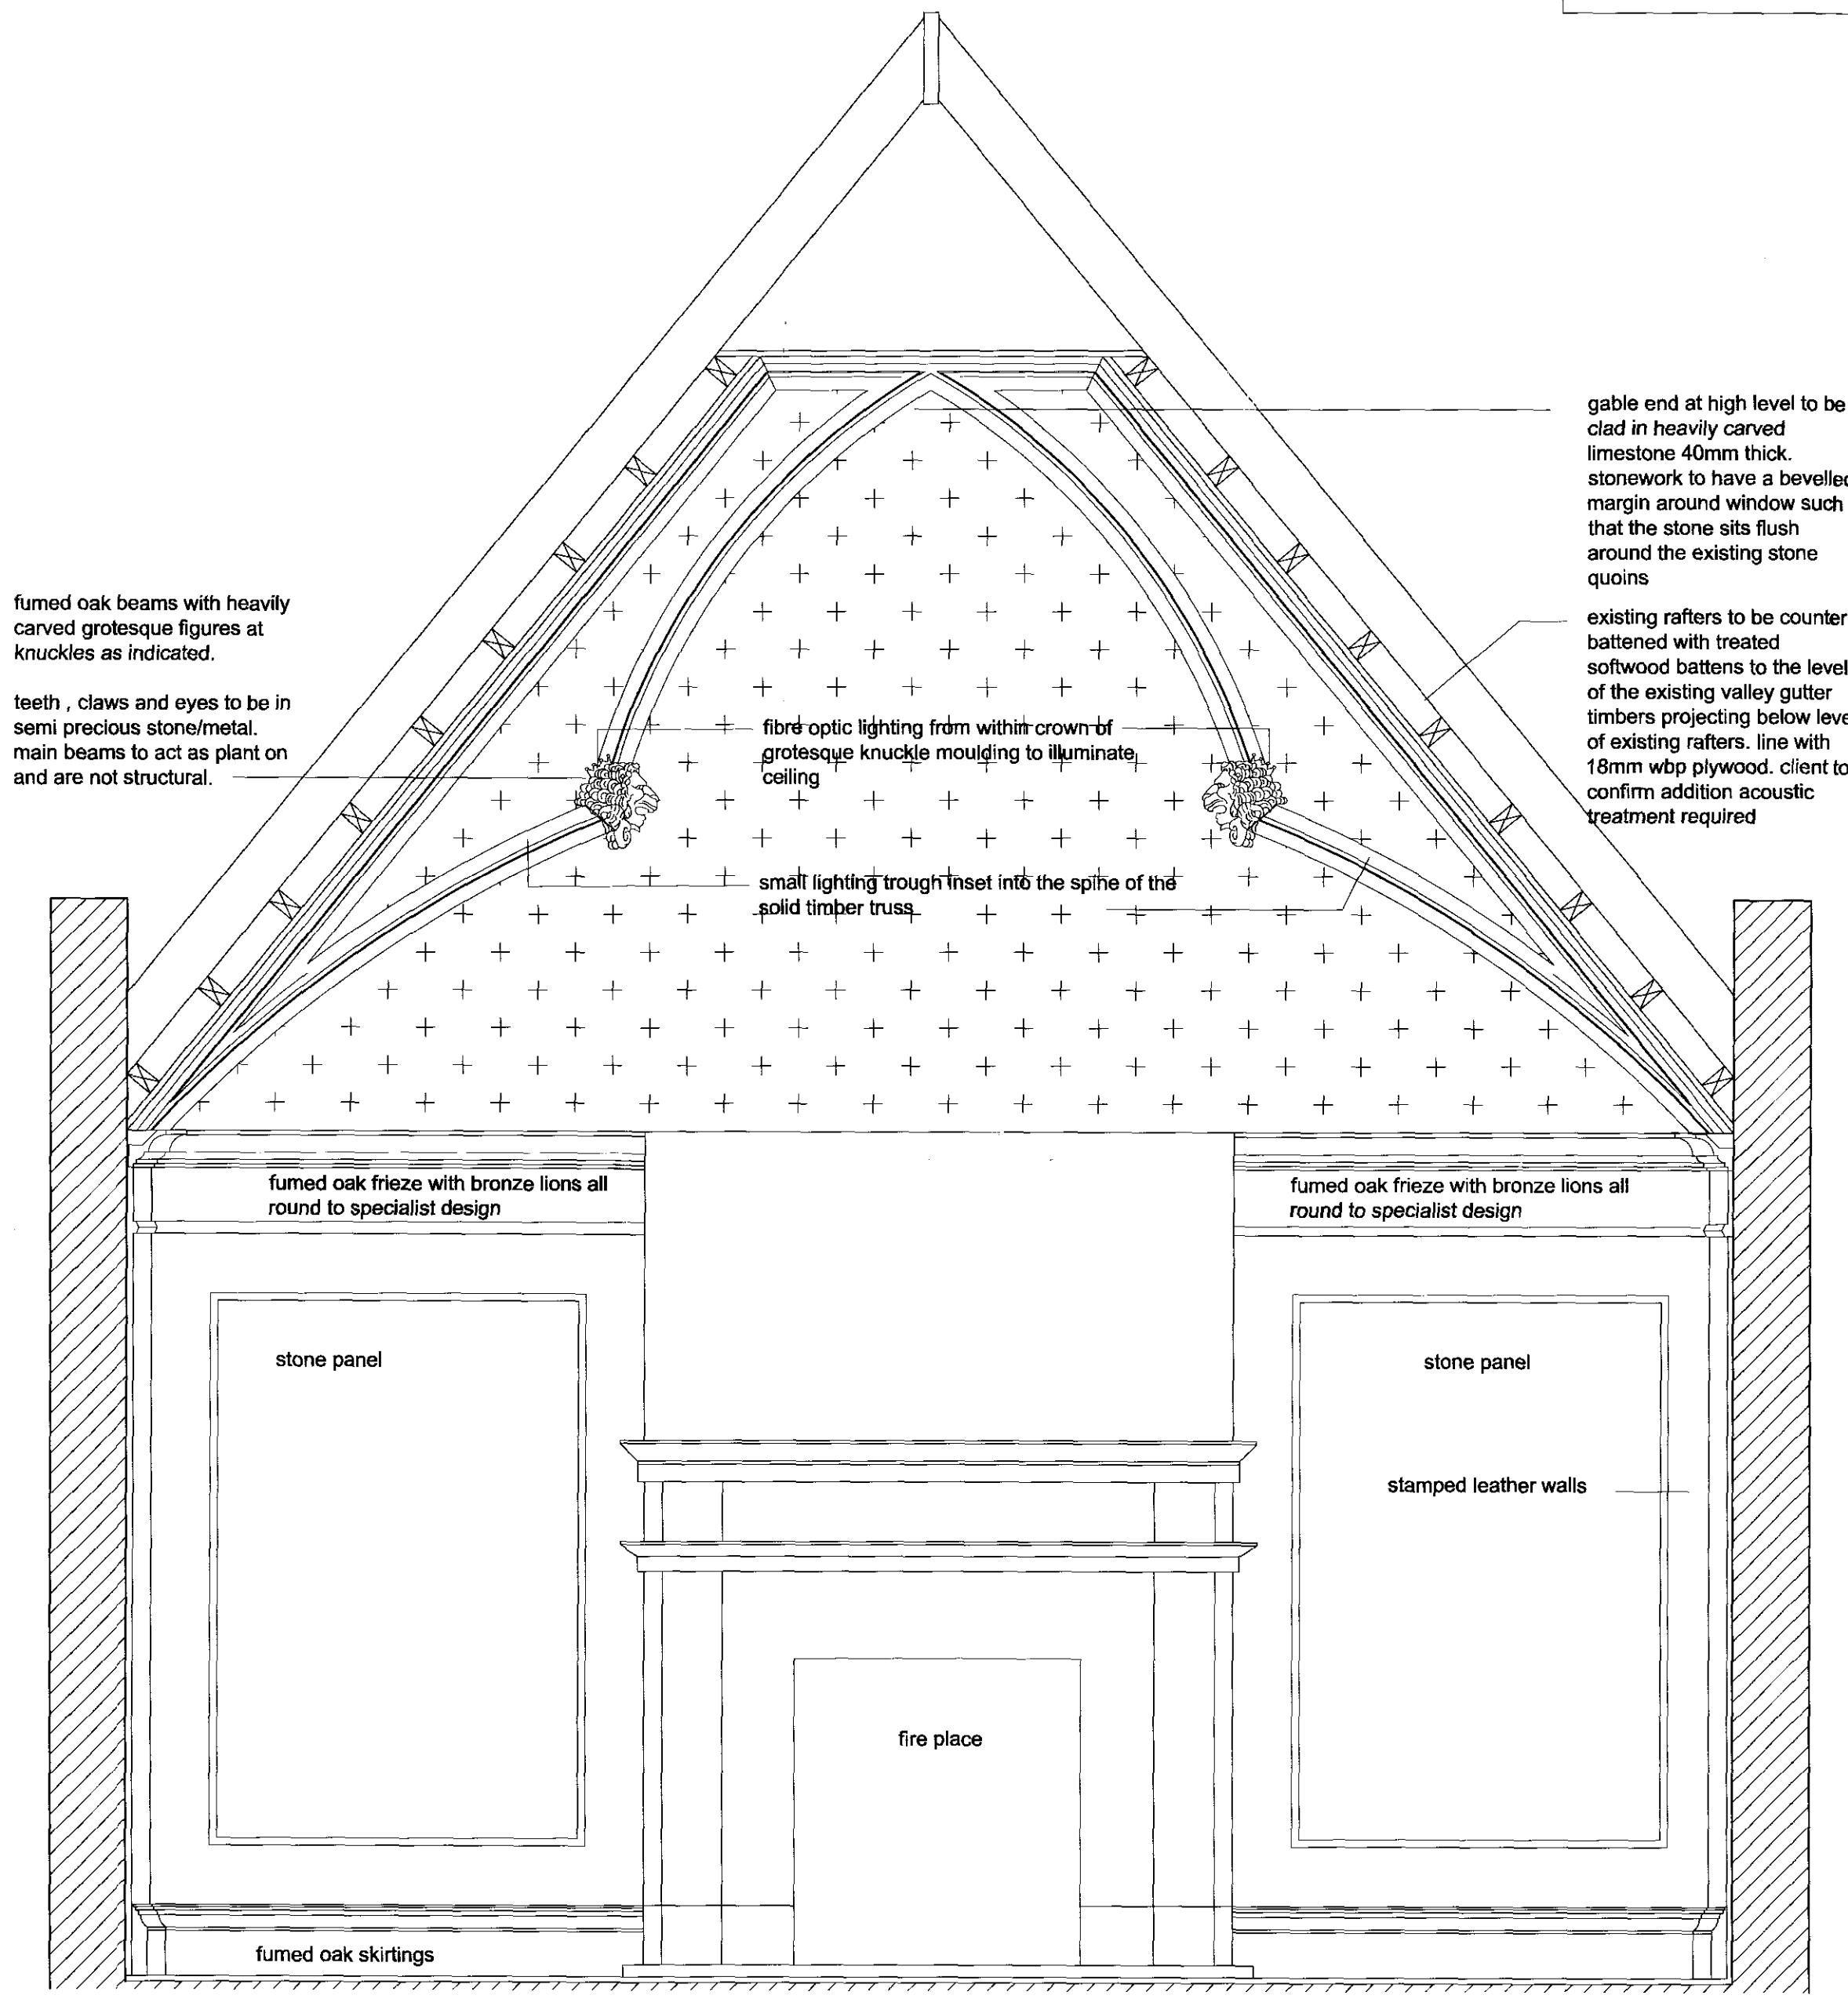

2 MASTER BEDROOM - SECTION  
AS 203 scale 1:20 @ A1

PLANNING

LAURENCE KIRSCHER  
SARUM CHASE  
MASTER BEDROOM CEILING  
SECTIONS  
SCALE 1:50 @ A1  
August 2009

DWG AS 203

**antonia infanger**  
architecture+interiors  
third floor, 28 soho square, london W1D 4NU  
phone: 020 7437 4372 mobile: 0795 7281872  
DRAWINGS TO BE READ IN CONJUNCTION WITH ALL RELEVANT CLIENT REGULATIONS, DRAWINGS, SPECIFICATIONS AND OTHER DOCUMENTS PROVIDED BY THE ARCHITECT AND ENGINEERS.  
DO NOT SCALE.  
REFER ALL DISCREPANCIES TO ARCHITECT IF IN DOUBT ASK.