


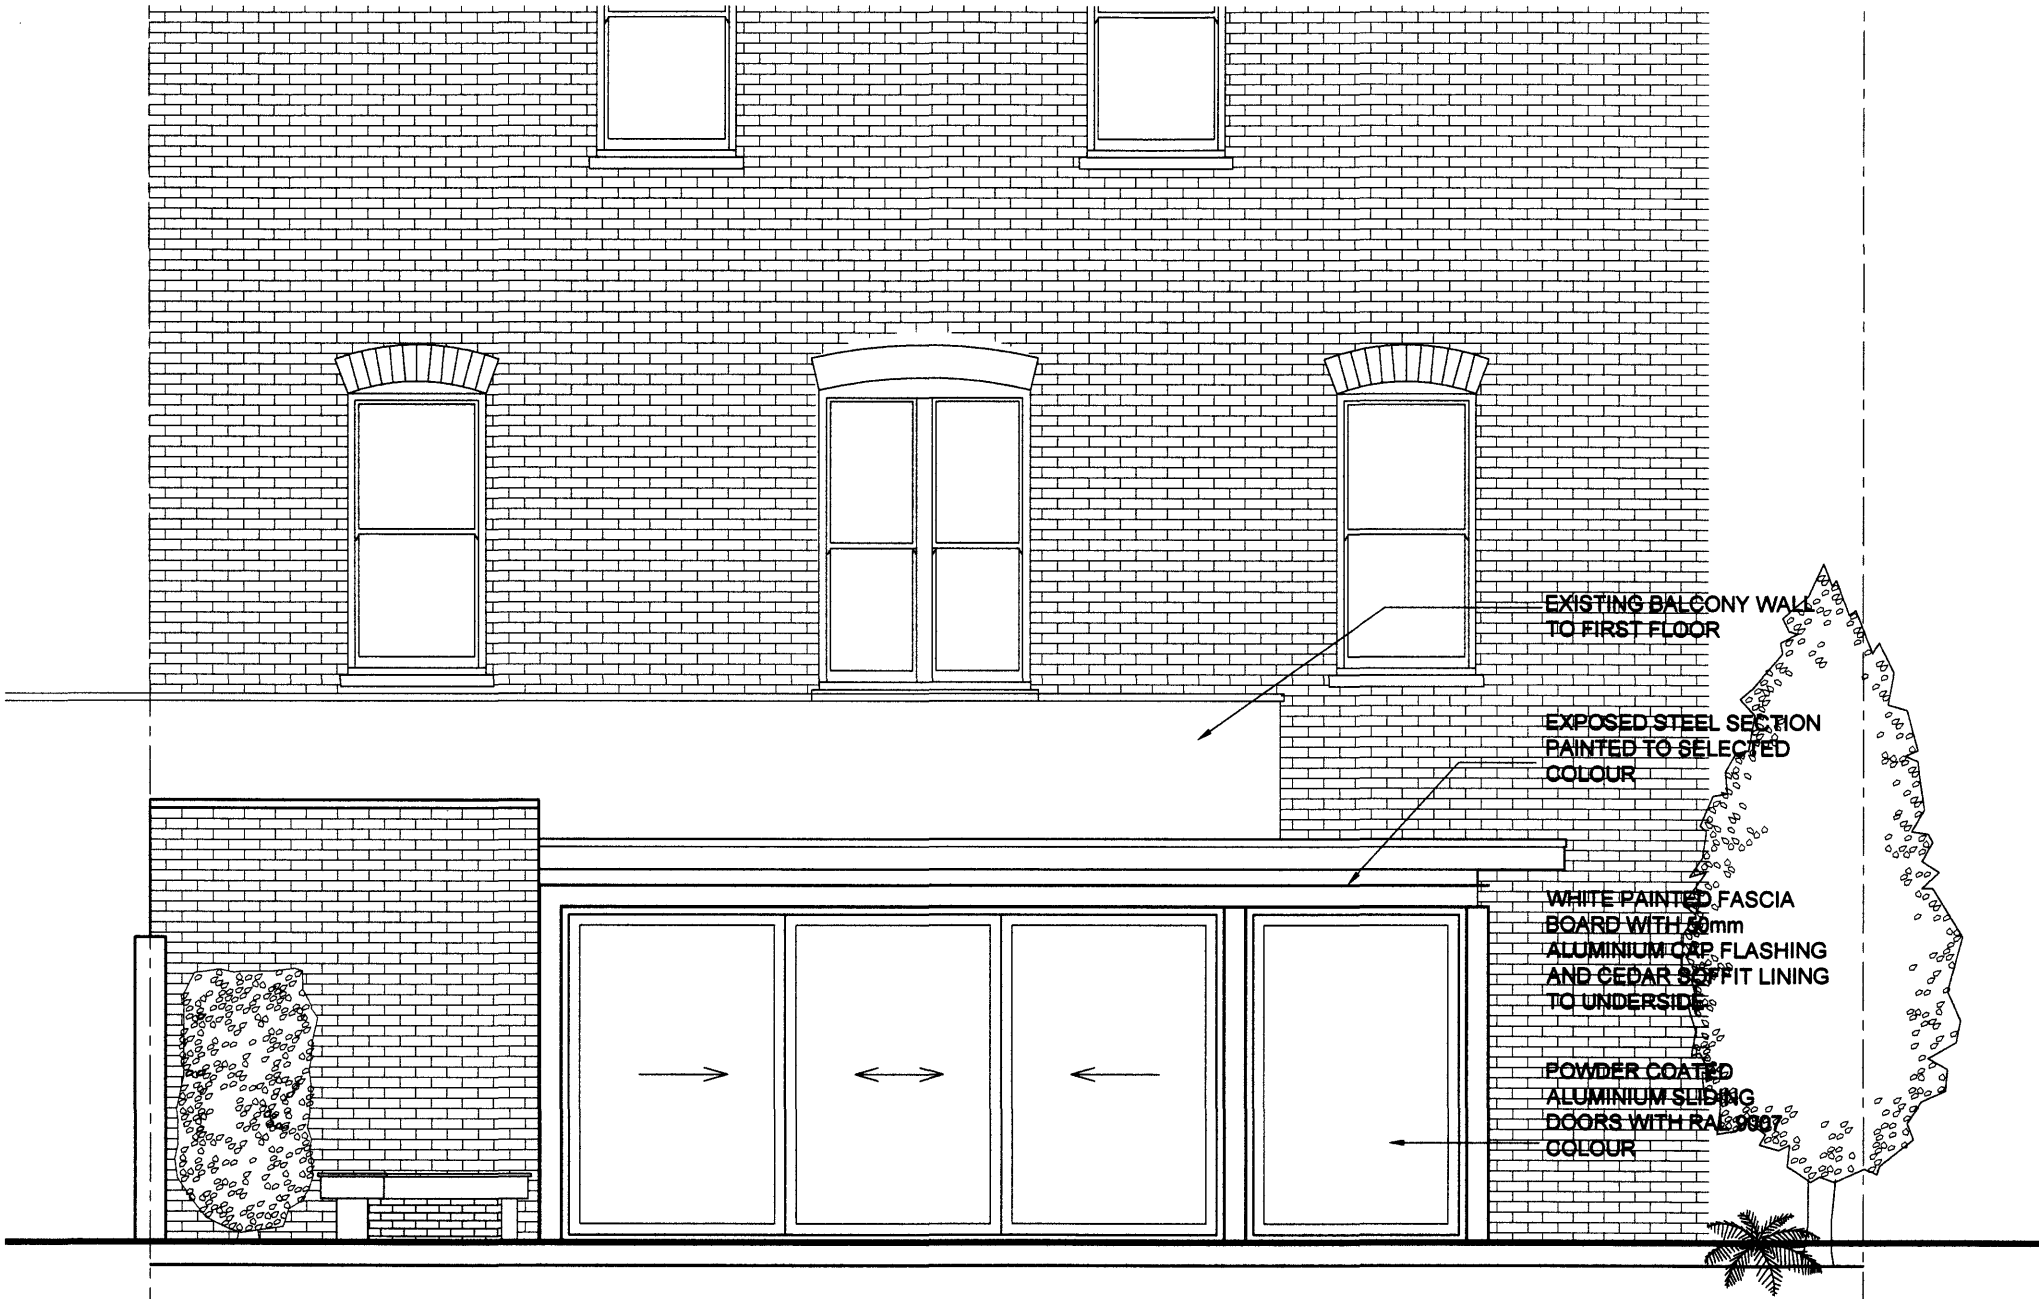

REAR ELEVATION

BOLGER LTD
 87 Cambridge Road, Teddington TW11 8DW
 Telephone 07906633961 Fax +44 (020) 8877 8282
 Email: p.bolger@bolmail.co.uk

Revision	Draw No.	Date	Drawing
1	SK-3	AUG 09	PROPOSED REAR ELEV.
Scale	1:50/A4		

Project
25a BARTHOLOMEW RD
 KENTISH TOWN NW5 2AH

Client
 Kathleen Kenny
 25a BARTHOLOMEW ROAD
 KENTISH TOWN NW5 2AH