




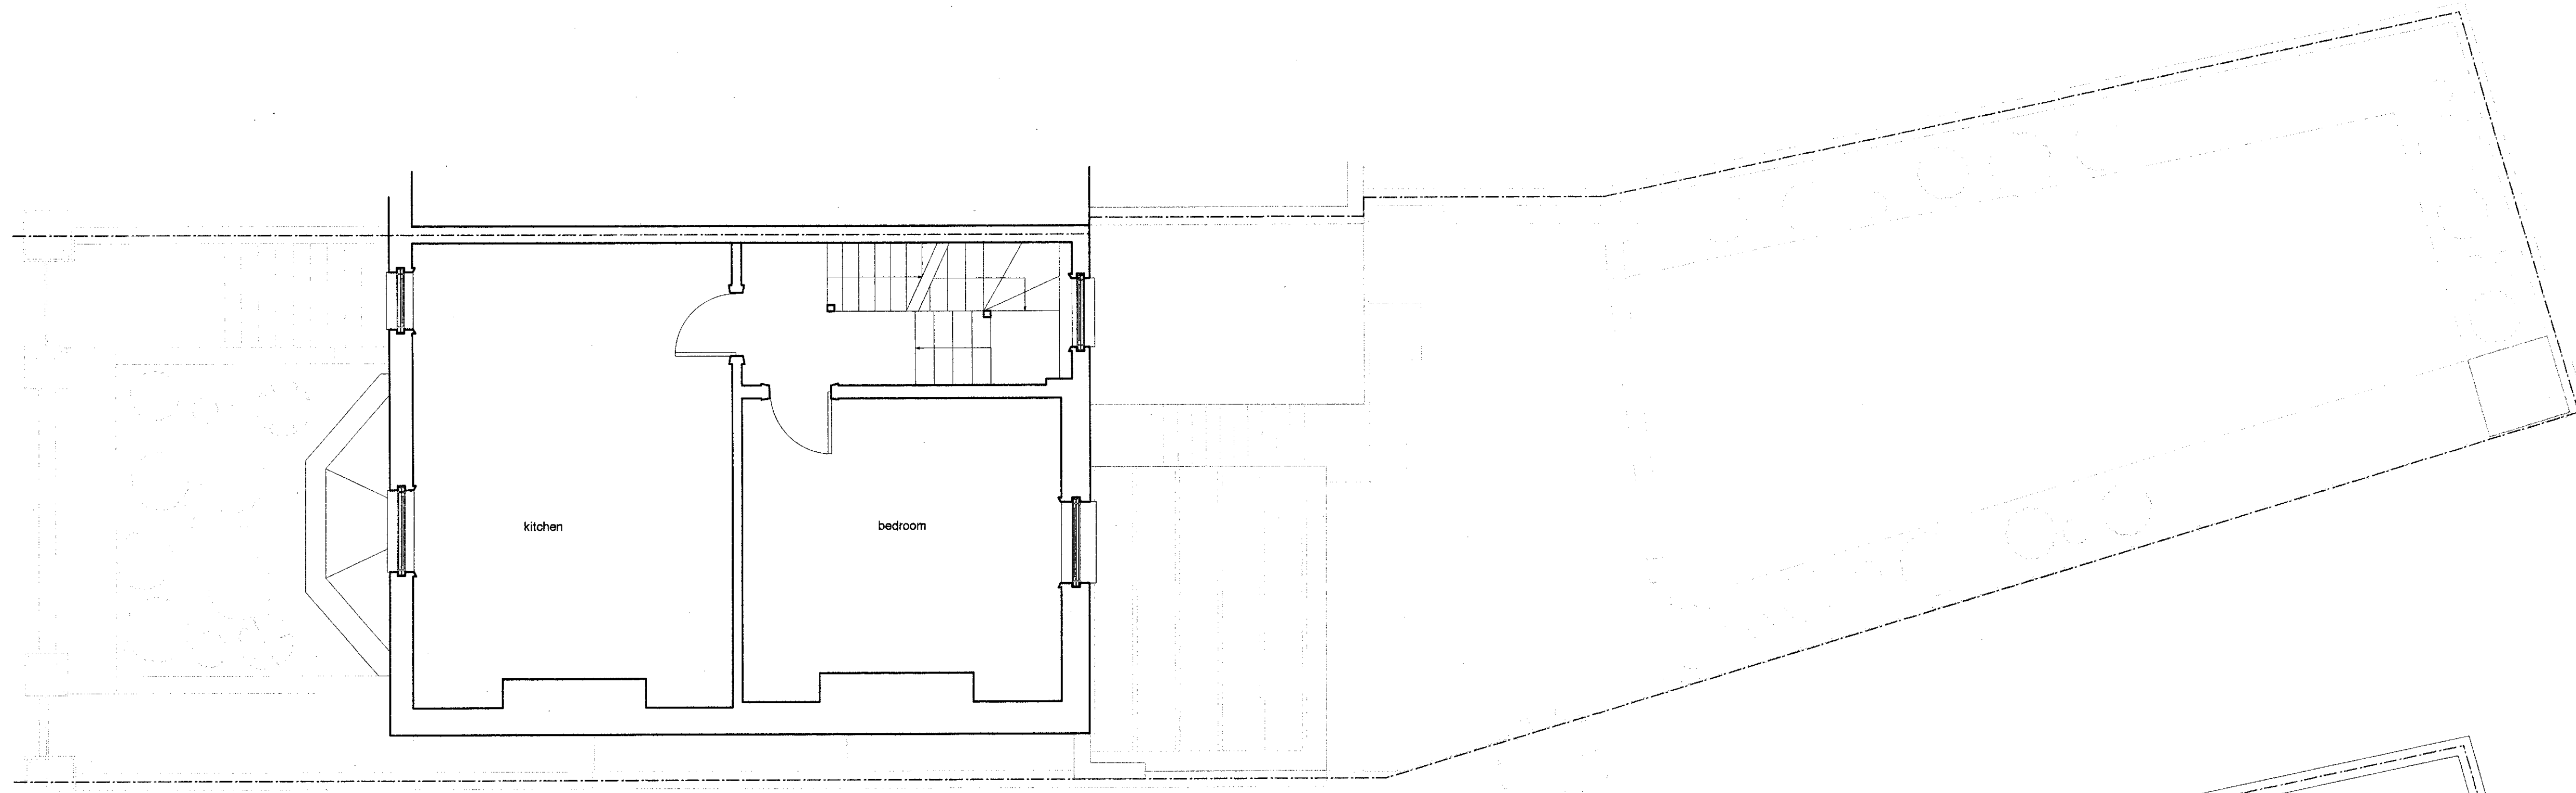


Existing second floor plan

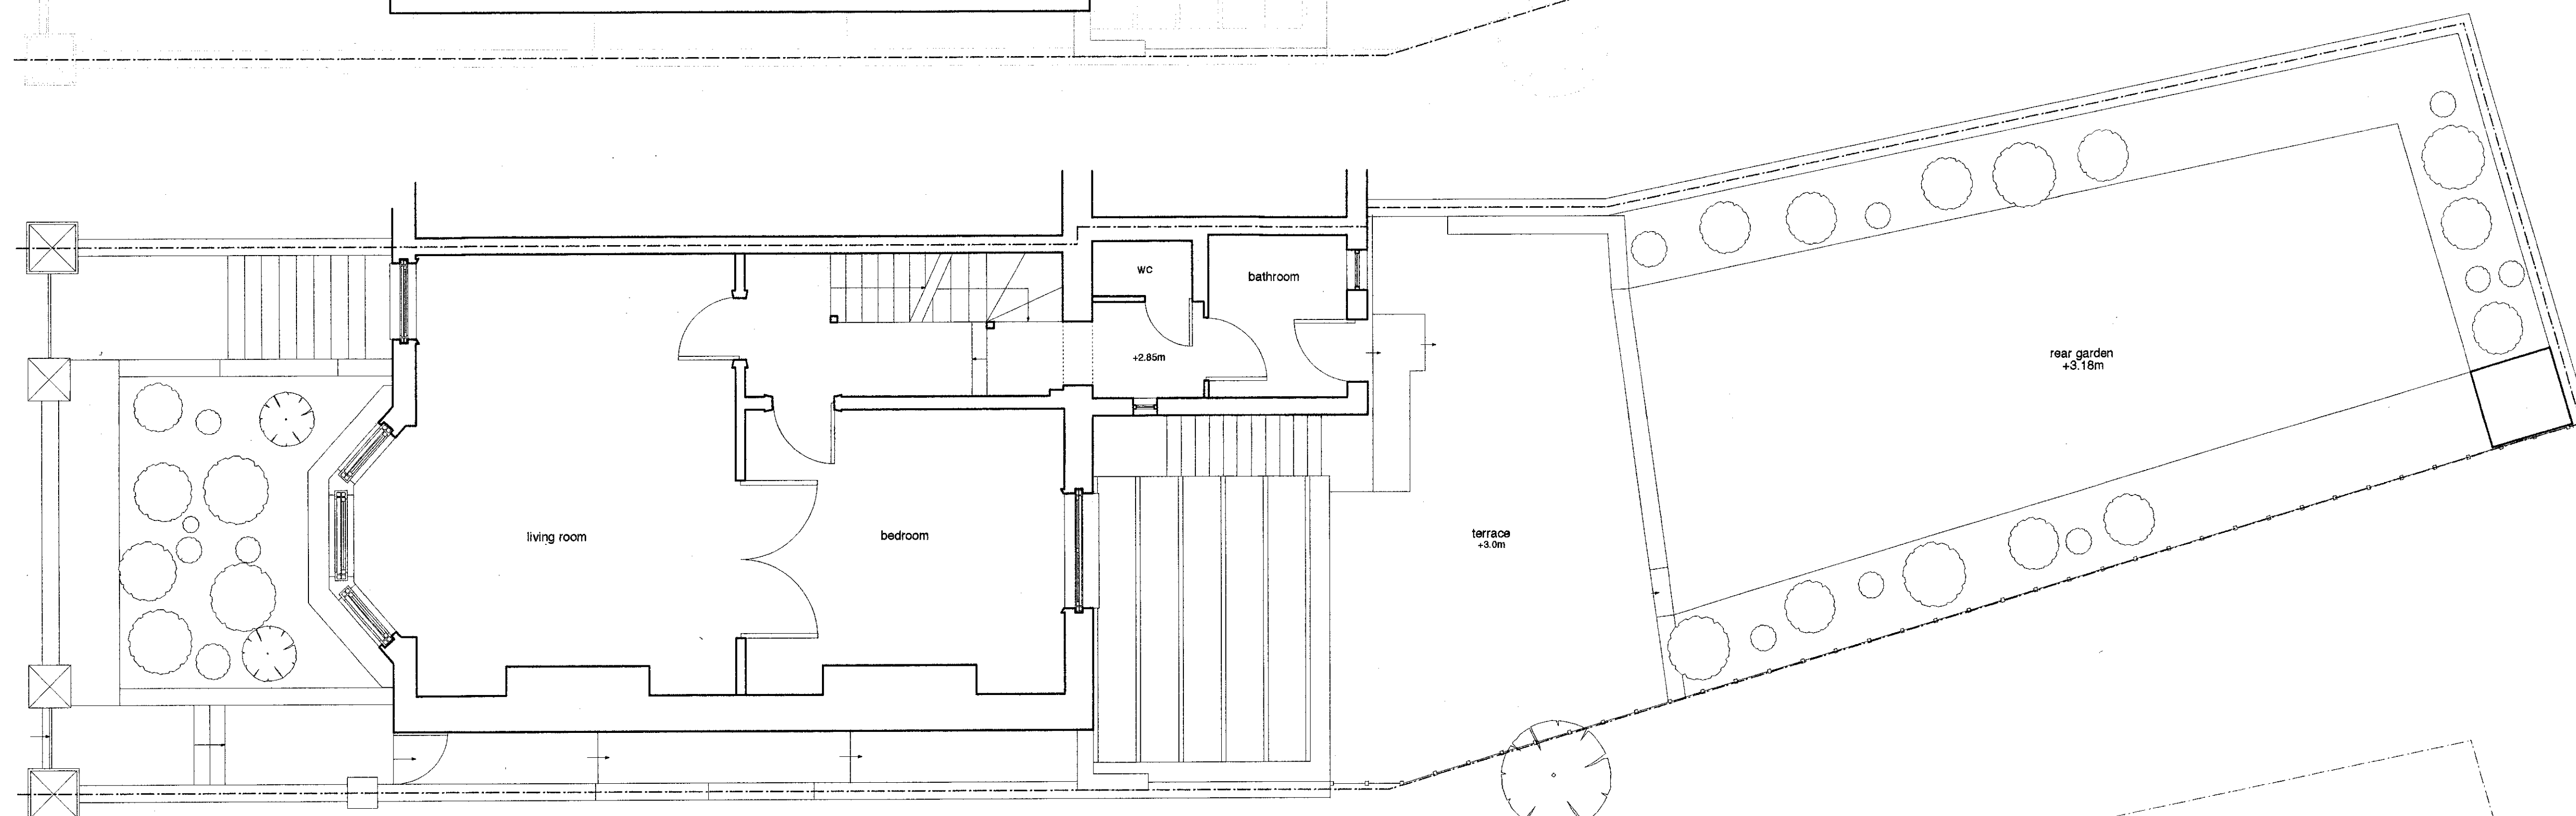

Existing first floor plan

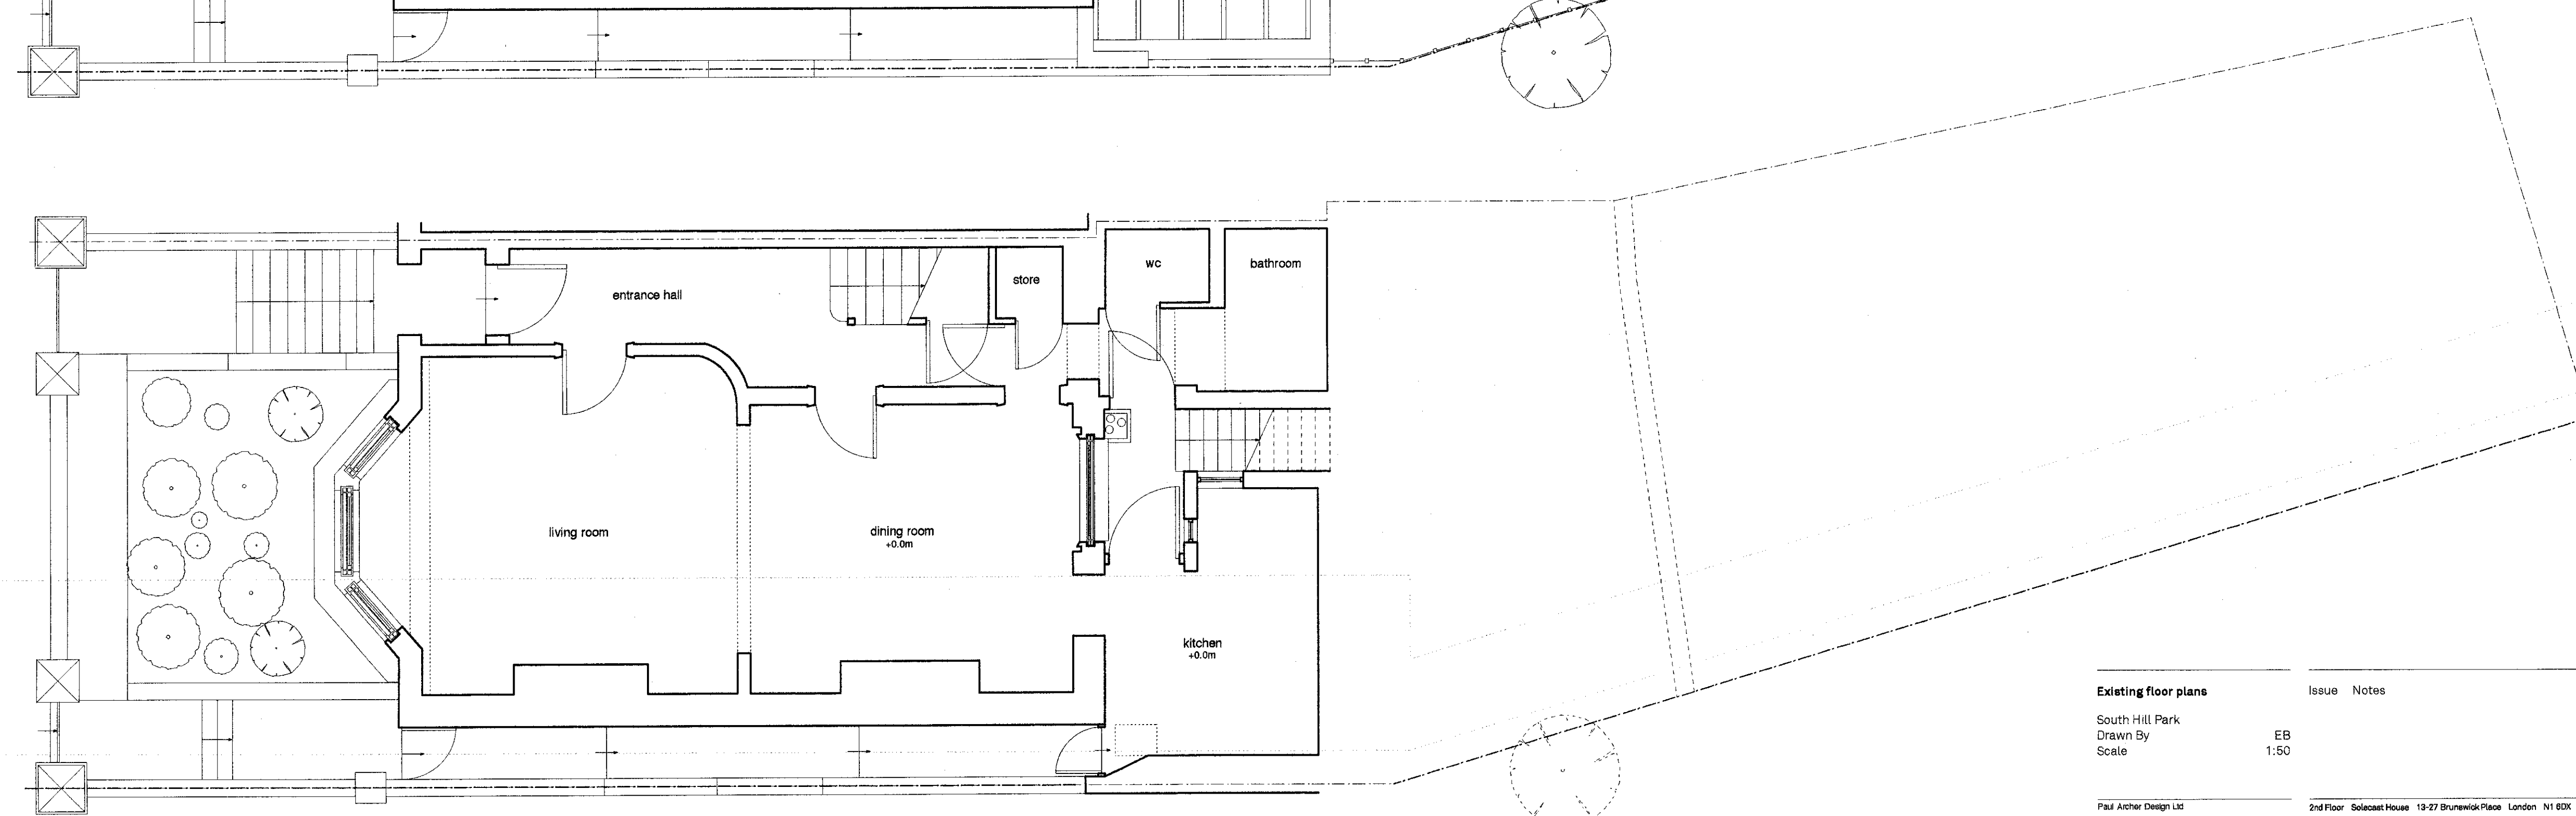

Existing ground floor plan

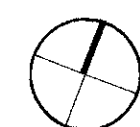

A

B