


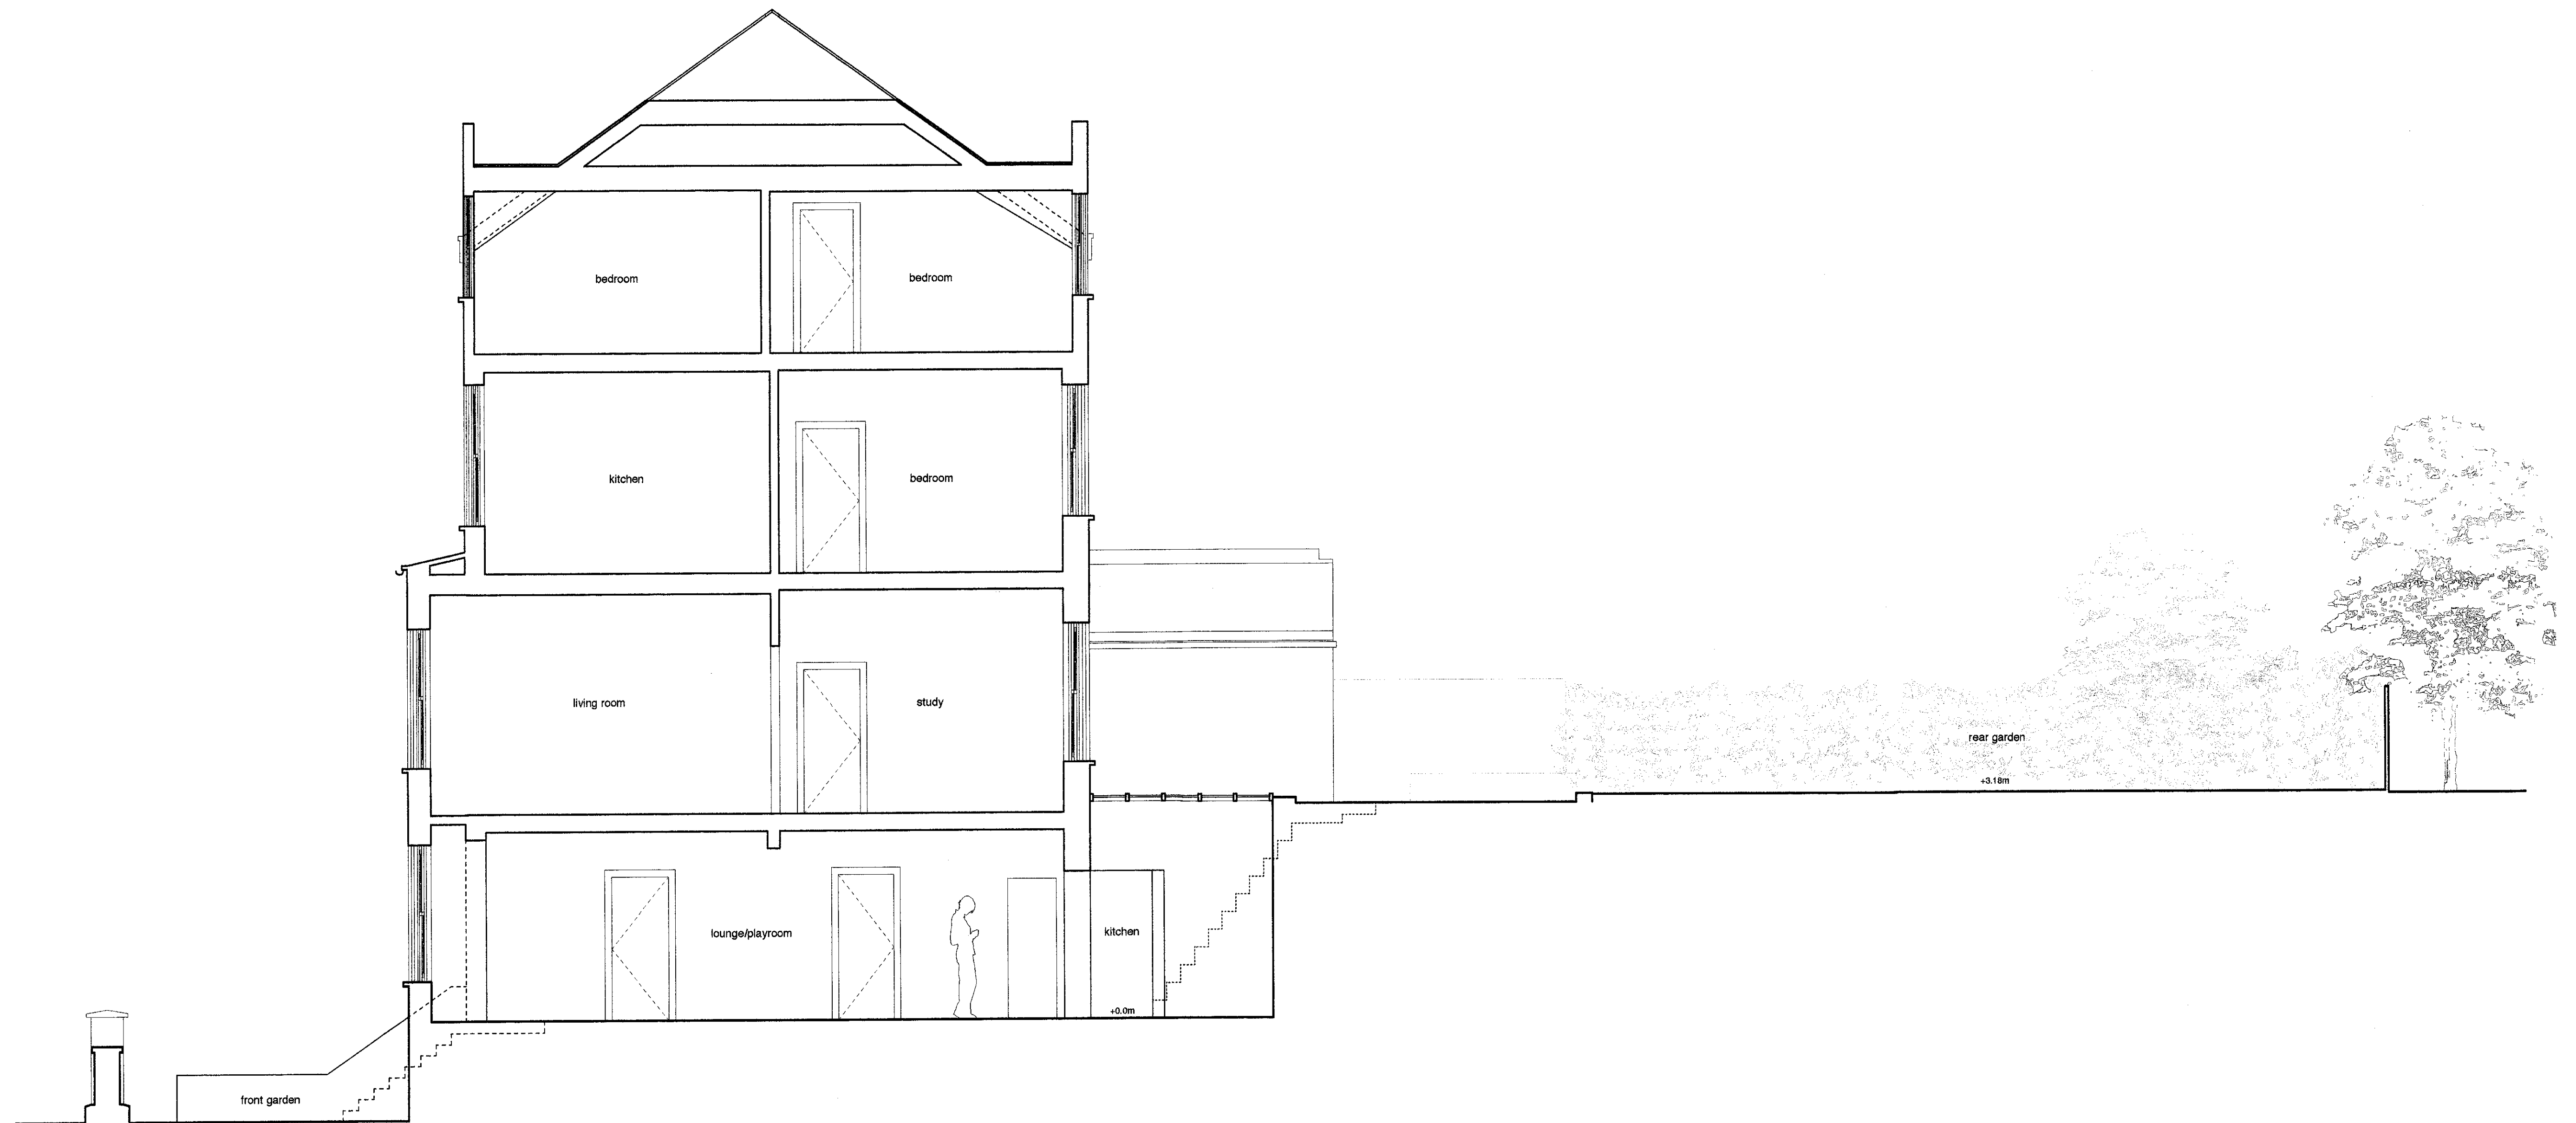

Existing Section AA

South Hill Park
Drawn By
Scale

Issue Notes

SMC
1:50

Date

464.102

paul archer
design