


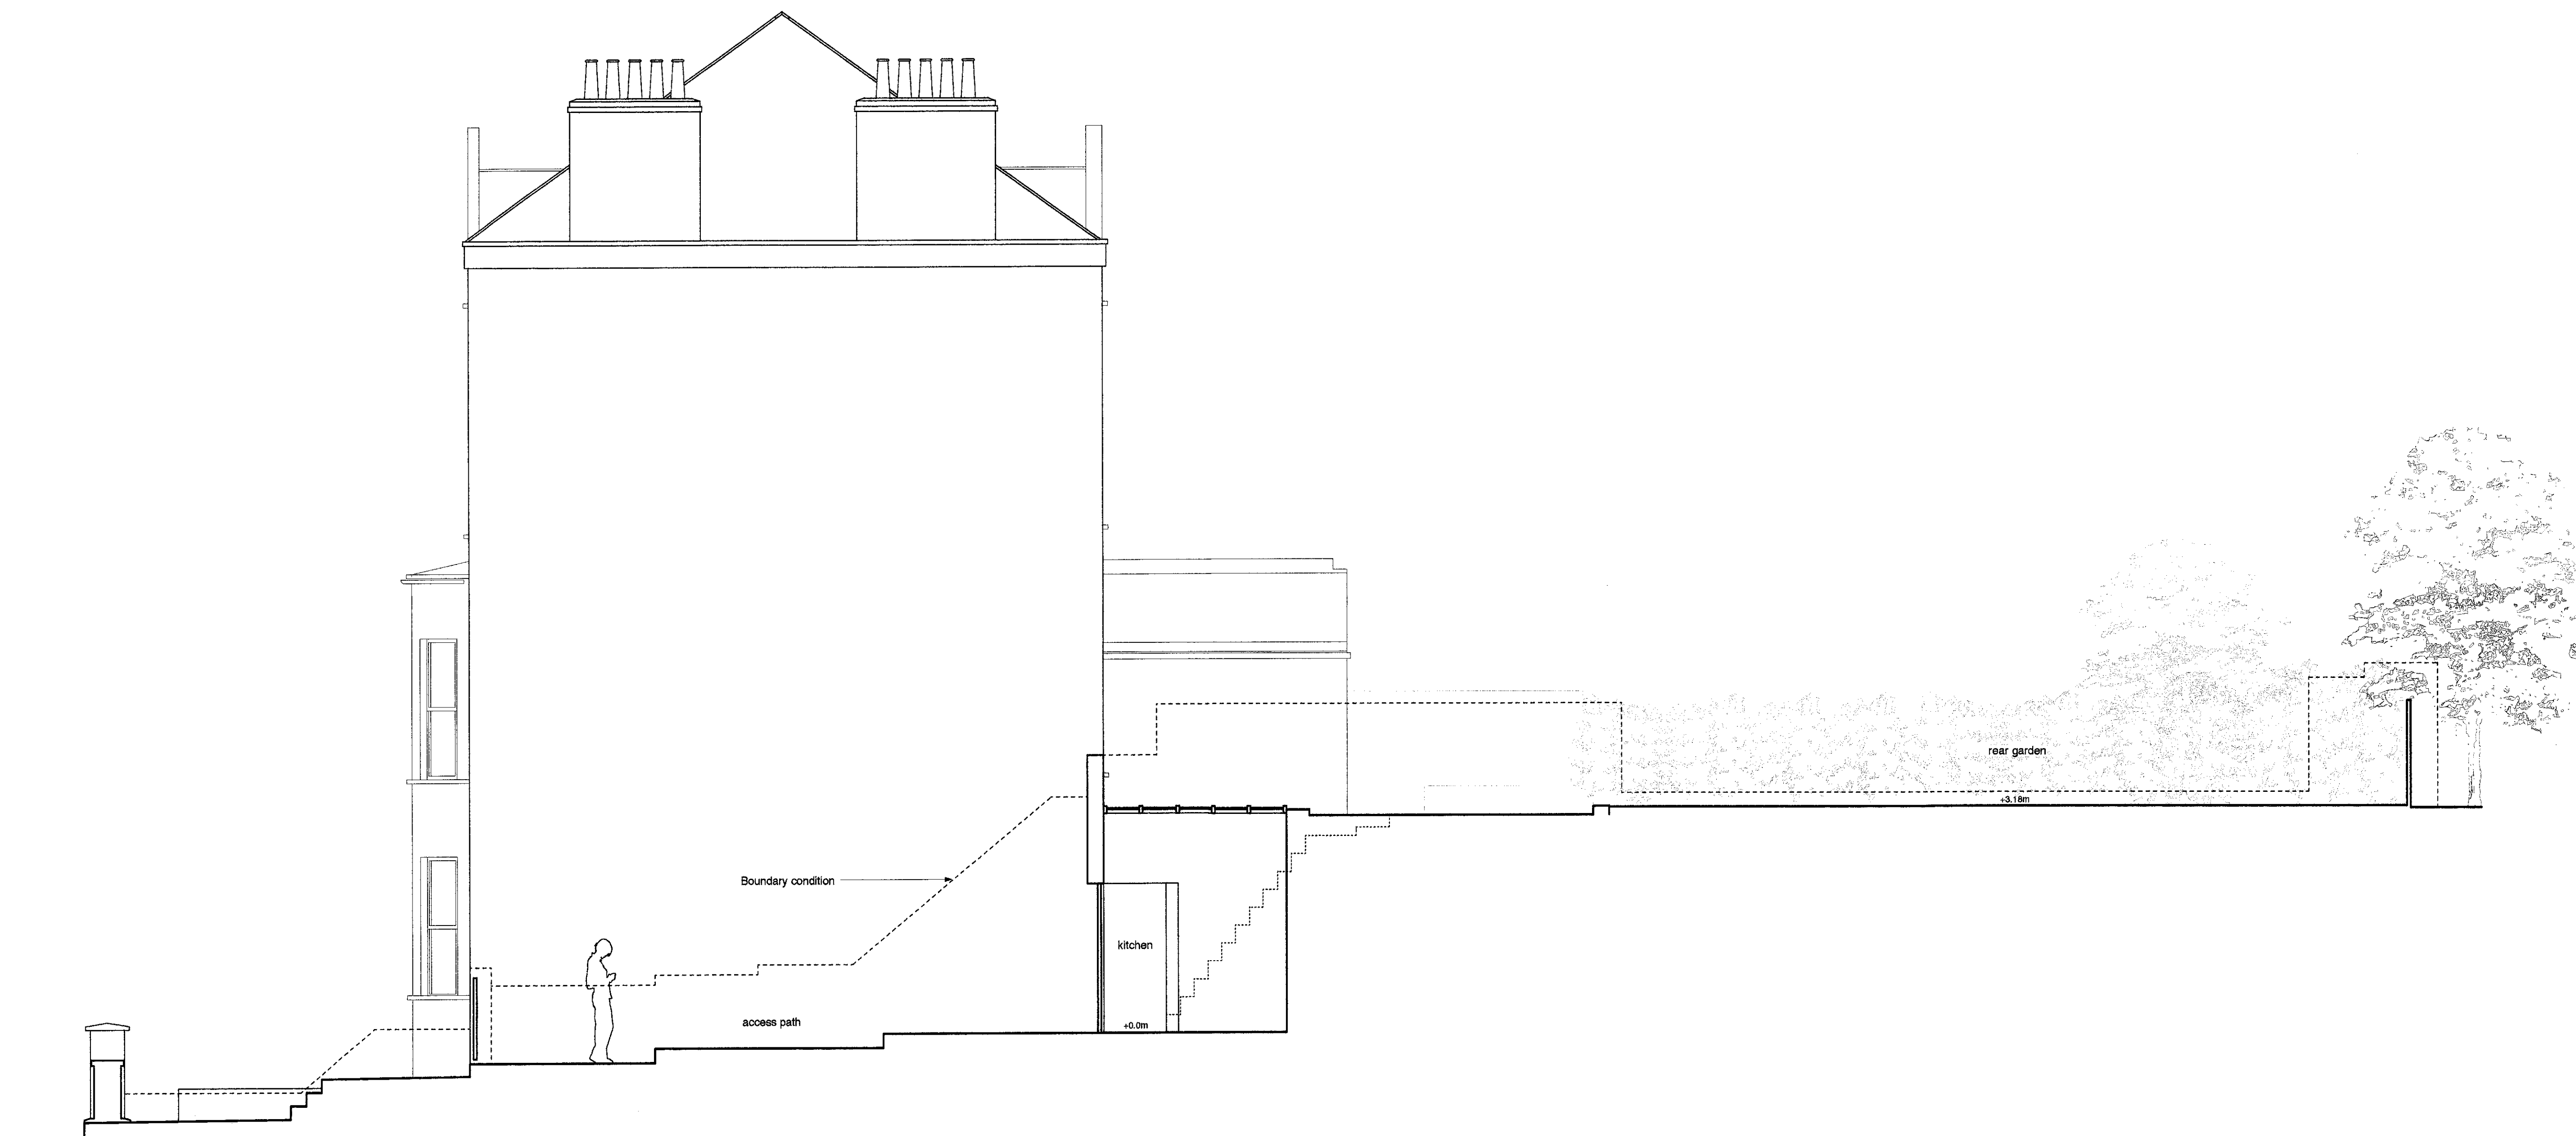

Existing Section BB
South Hill Park
Drawn By
Scale

Issue Notes
SMC
1:50

Date

464.103

paul archer
design