


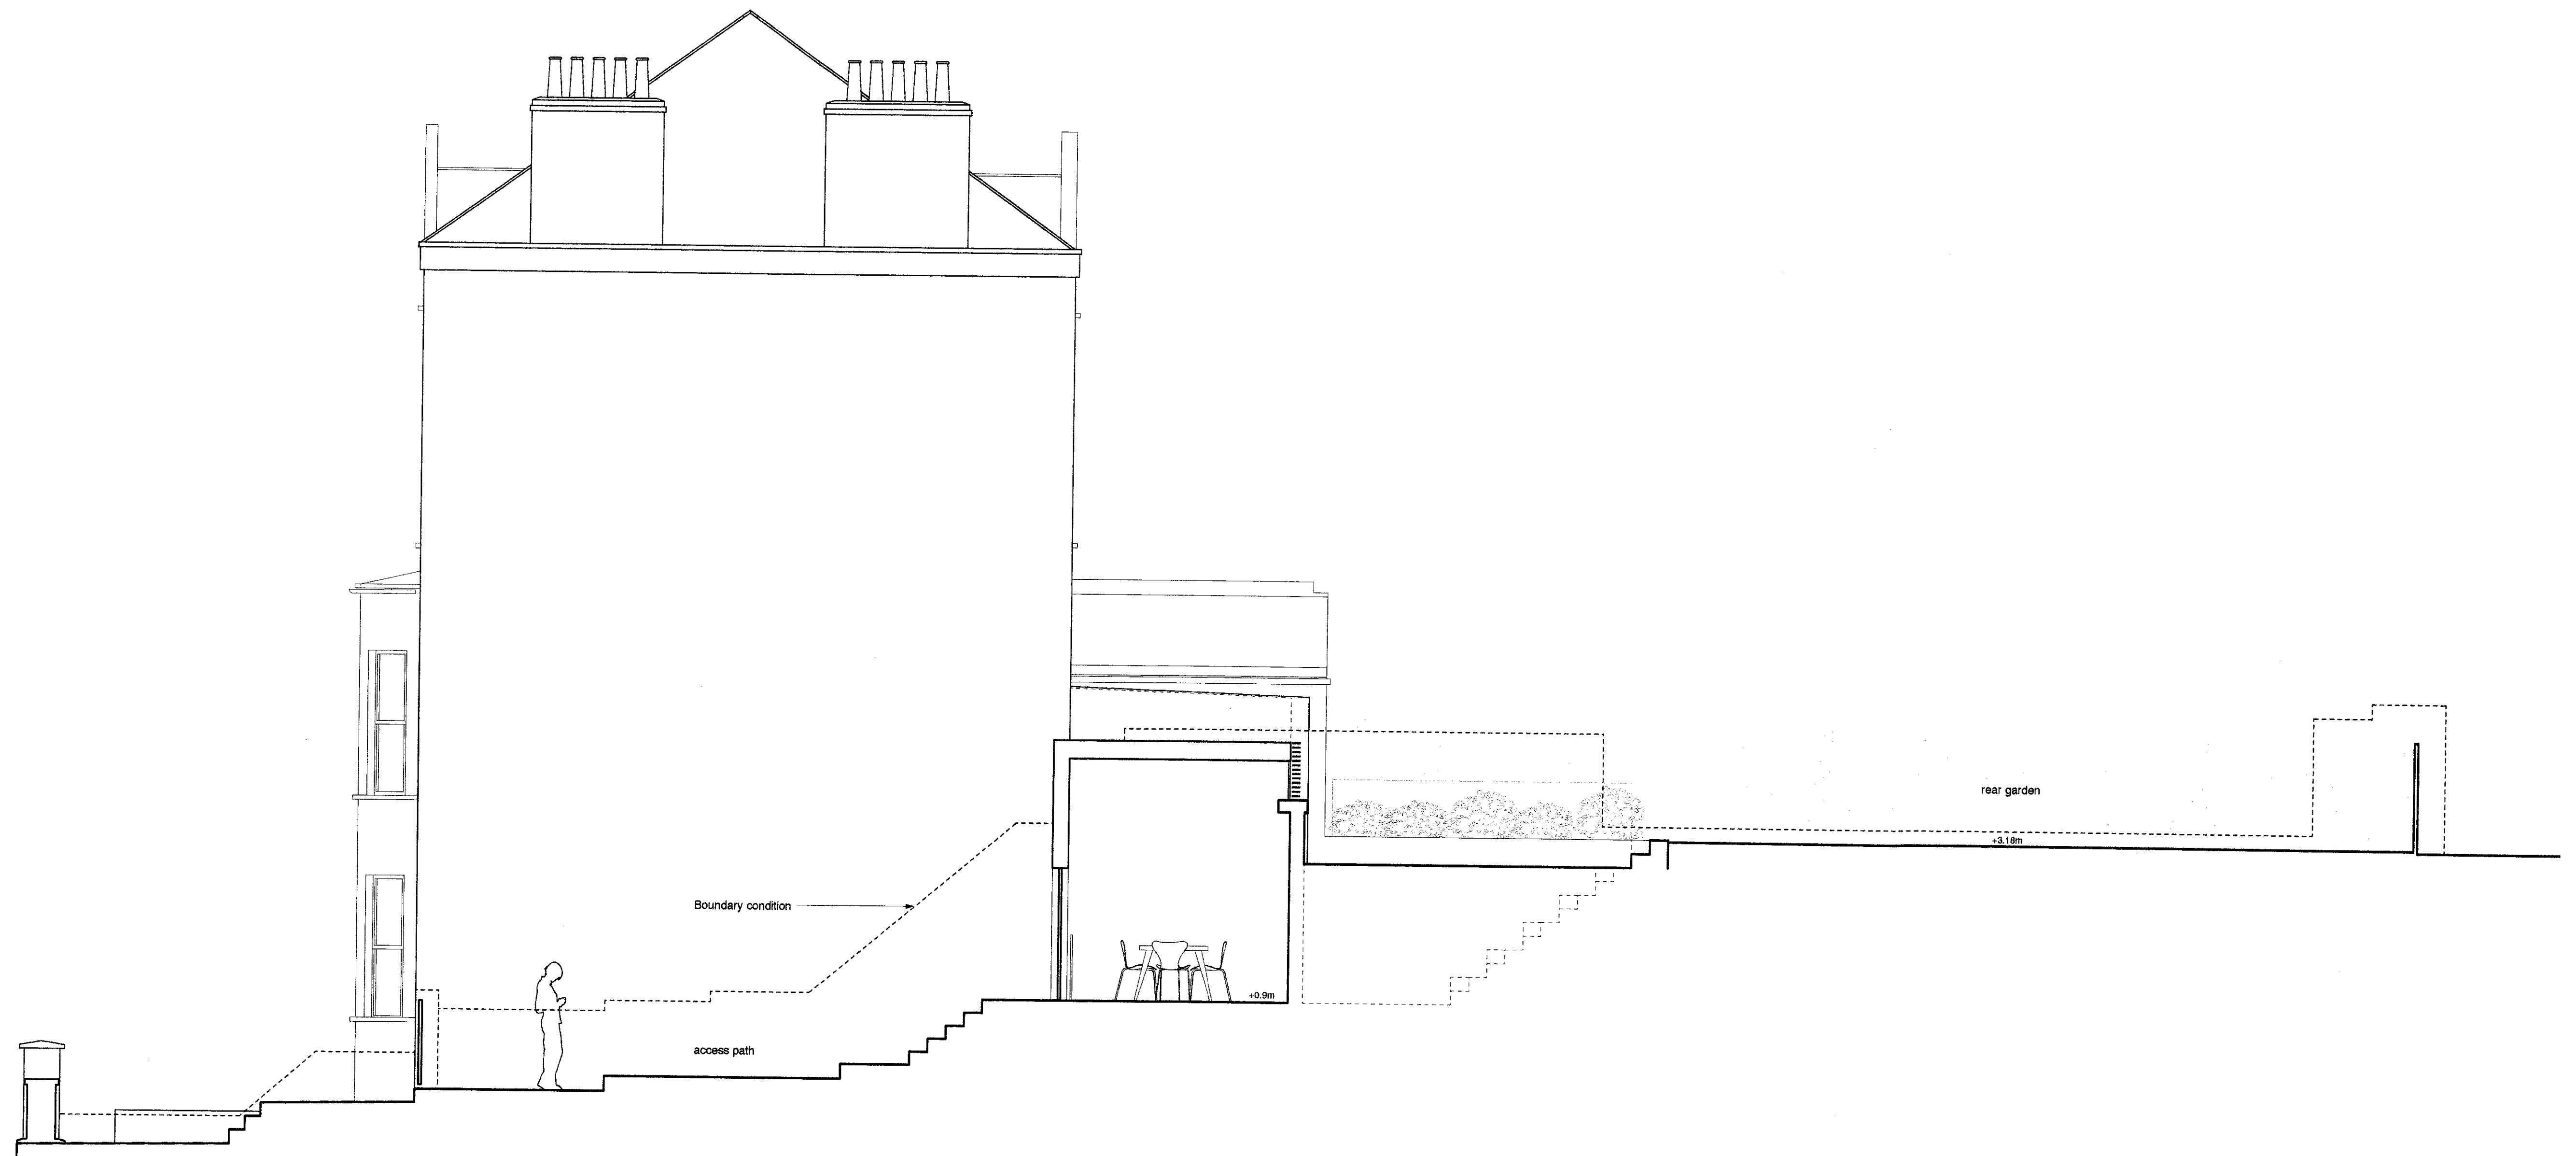

464.203

Proposed Section BB

South Hill Park

Drawn By

Scale

Issue Notes

Date

SMC

1:50

paul archer
design

Paul Archer Design Ltd

2nd Floor, Solihull House, 19-27 Brunel Road, London, N1 8DX. Tel: 020 7261 6162

www.paularcherdesign.co.uk