




SITE PLAN

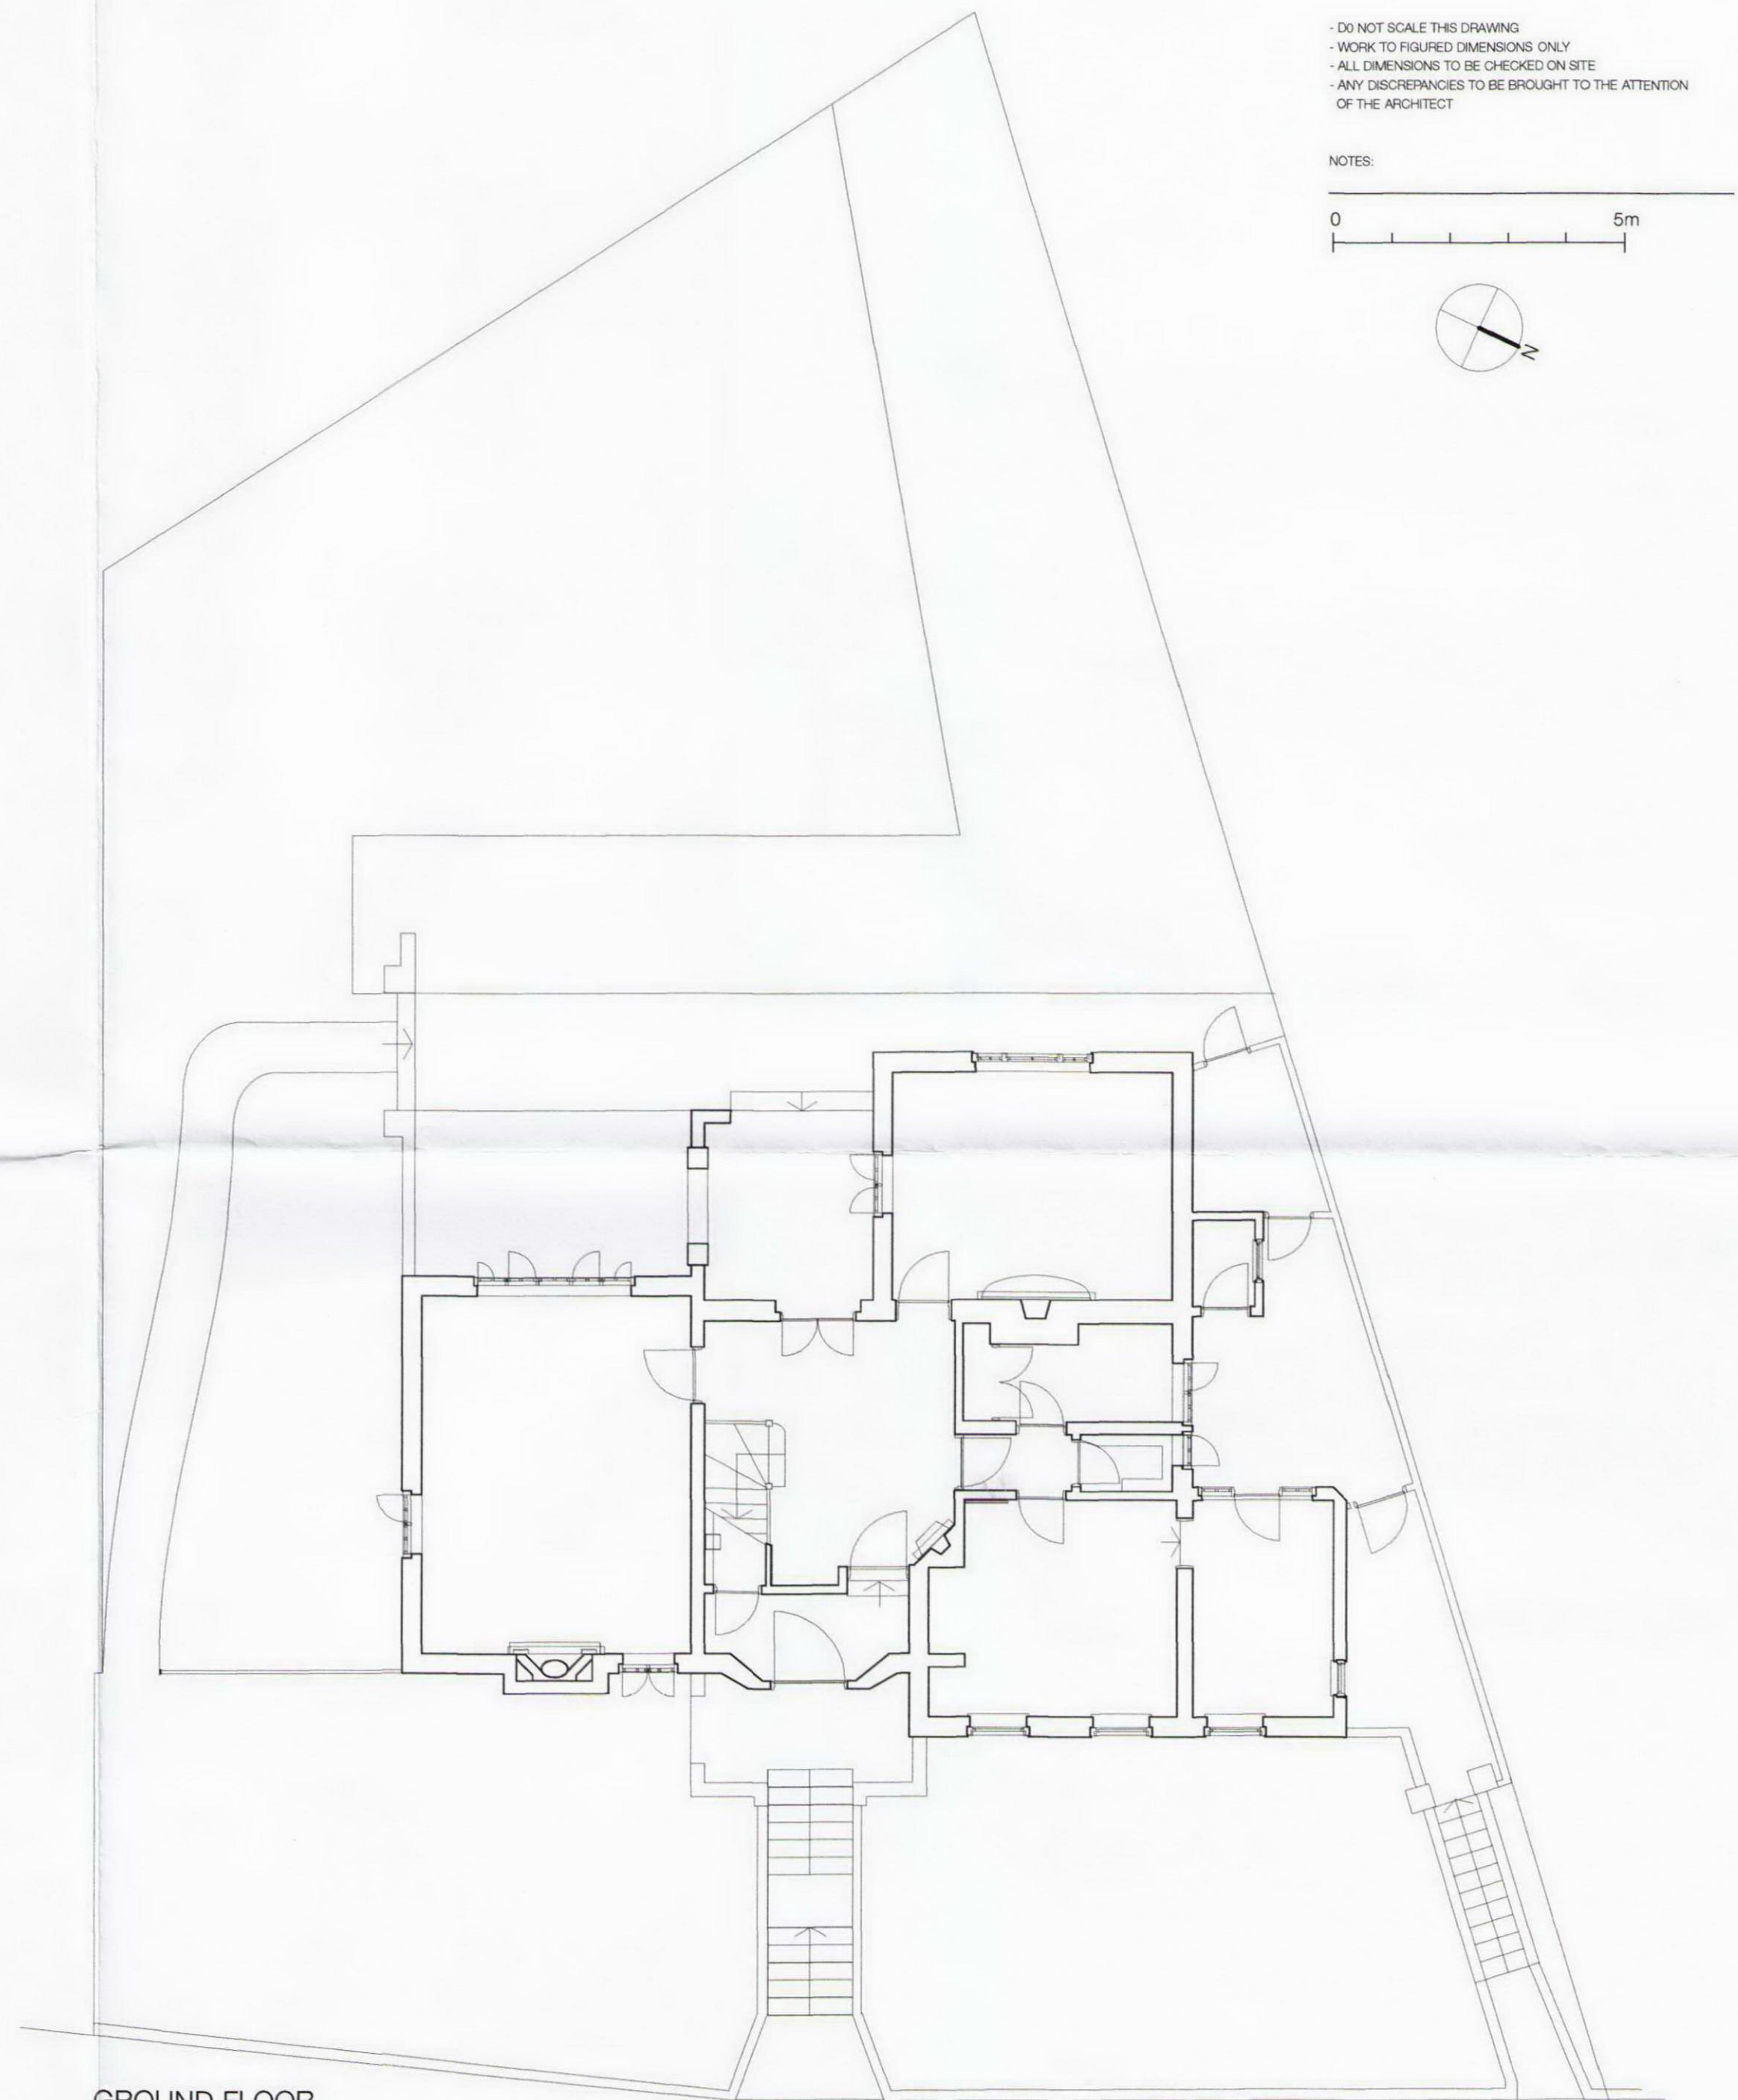

GROUND FLOOR

- DO NOT SCALE THIS DRAWING
- WORK TO FIGURED DIMENSIONS ONLY
- ALL DIMENSIONS TO BE CHECKED ON SITE
- ANY DISCREPANCIES TO BE BROUGHT TO THE ATTENTION OF THE ARCHITECT

NOTES:

0 5m

