


**Notes:**  
DO NOT SCALE FROM DRAWING.  
ALL DIMENSIONS TO BE CONFIRMED ON SITE.  
revA 29-06-2009 Address revised

DRAWING TITLE	
Section DD & EE as Proposed Residential	
ADDRESS	
43 Shelton Street London WC2	
PROJECT NAME	
Alterations	
DATE	
June 2009	
SCALE	
1:100 @ A3 1:50 @ A1	
CLIENT	
Shafesbury Covent Garden Ltd	
DRAWING NO.	
19525-08p revA	

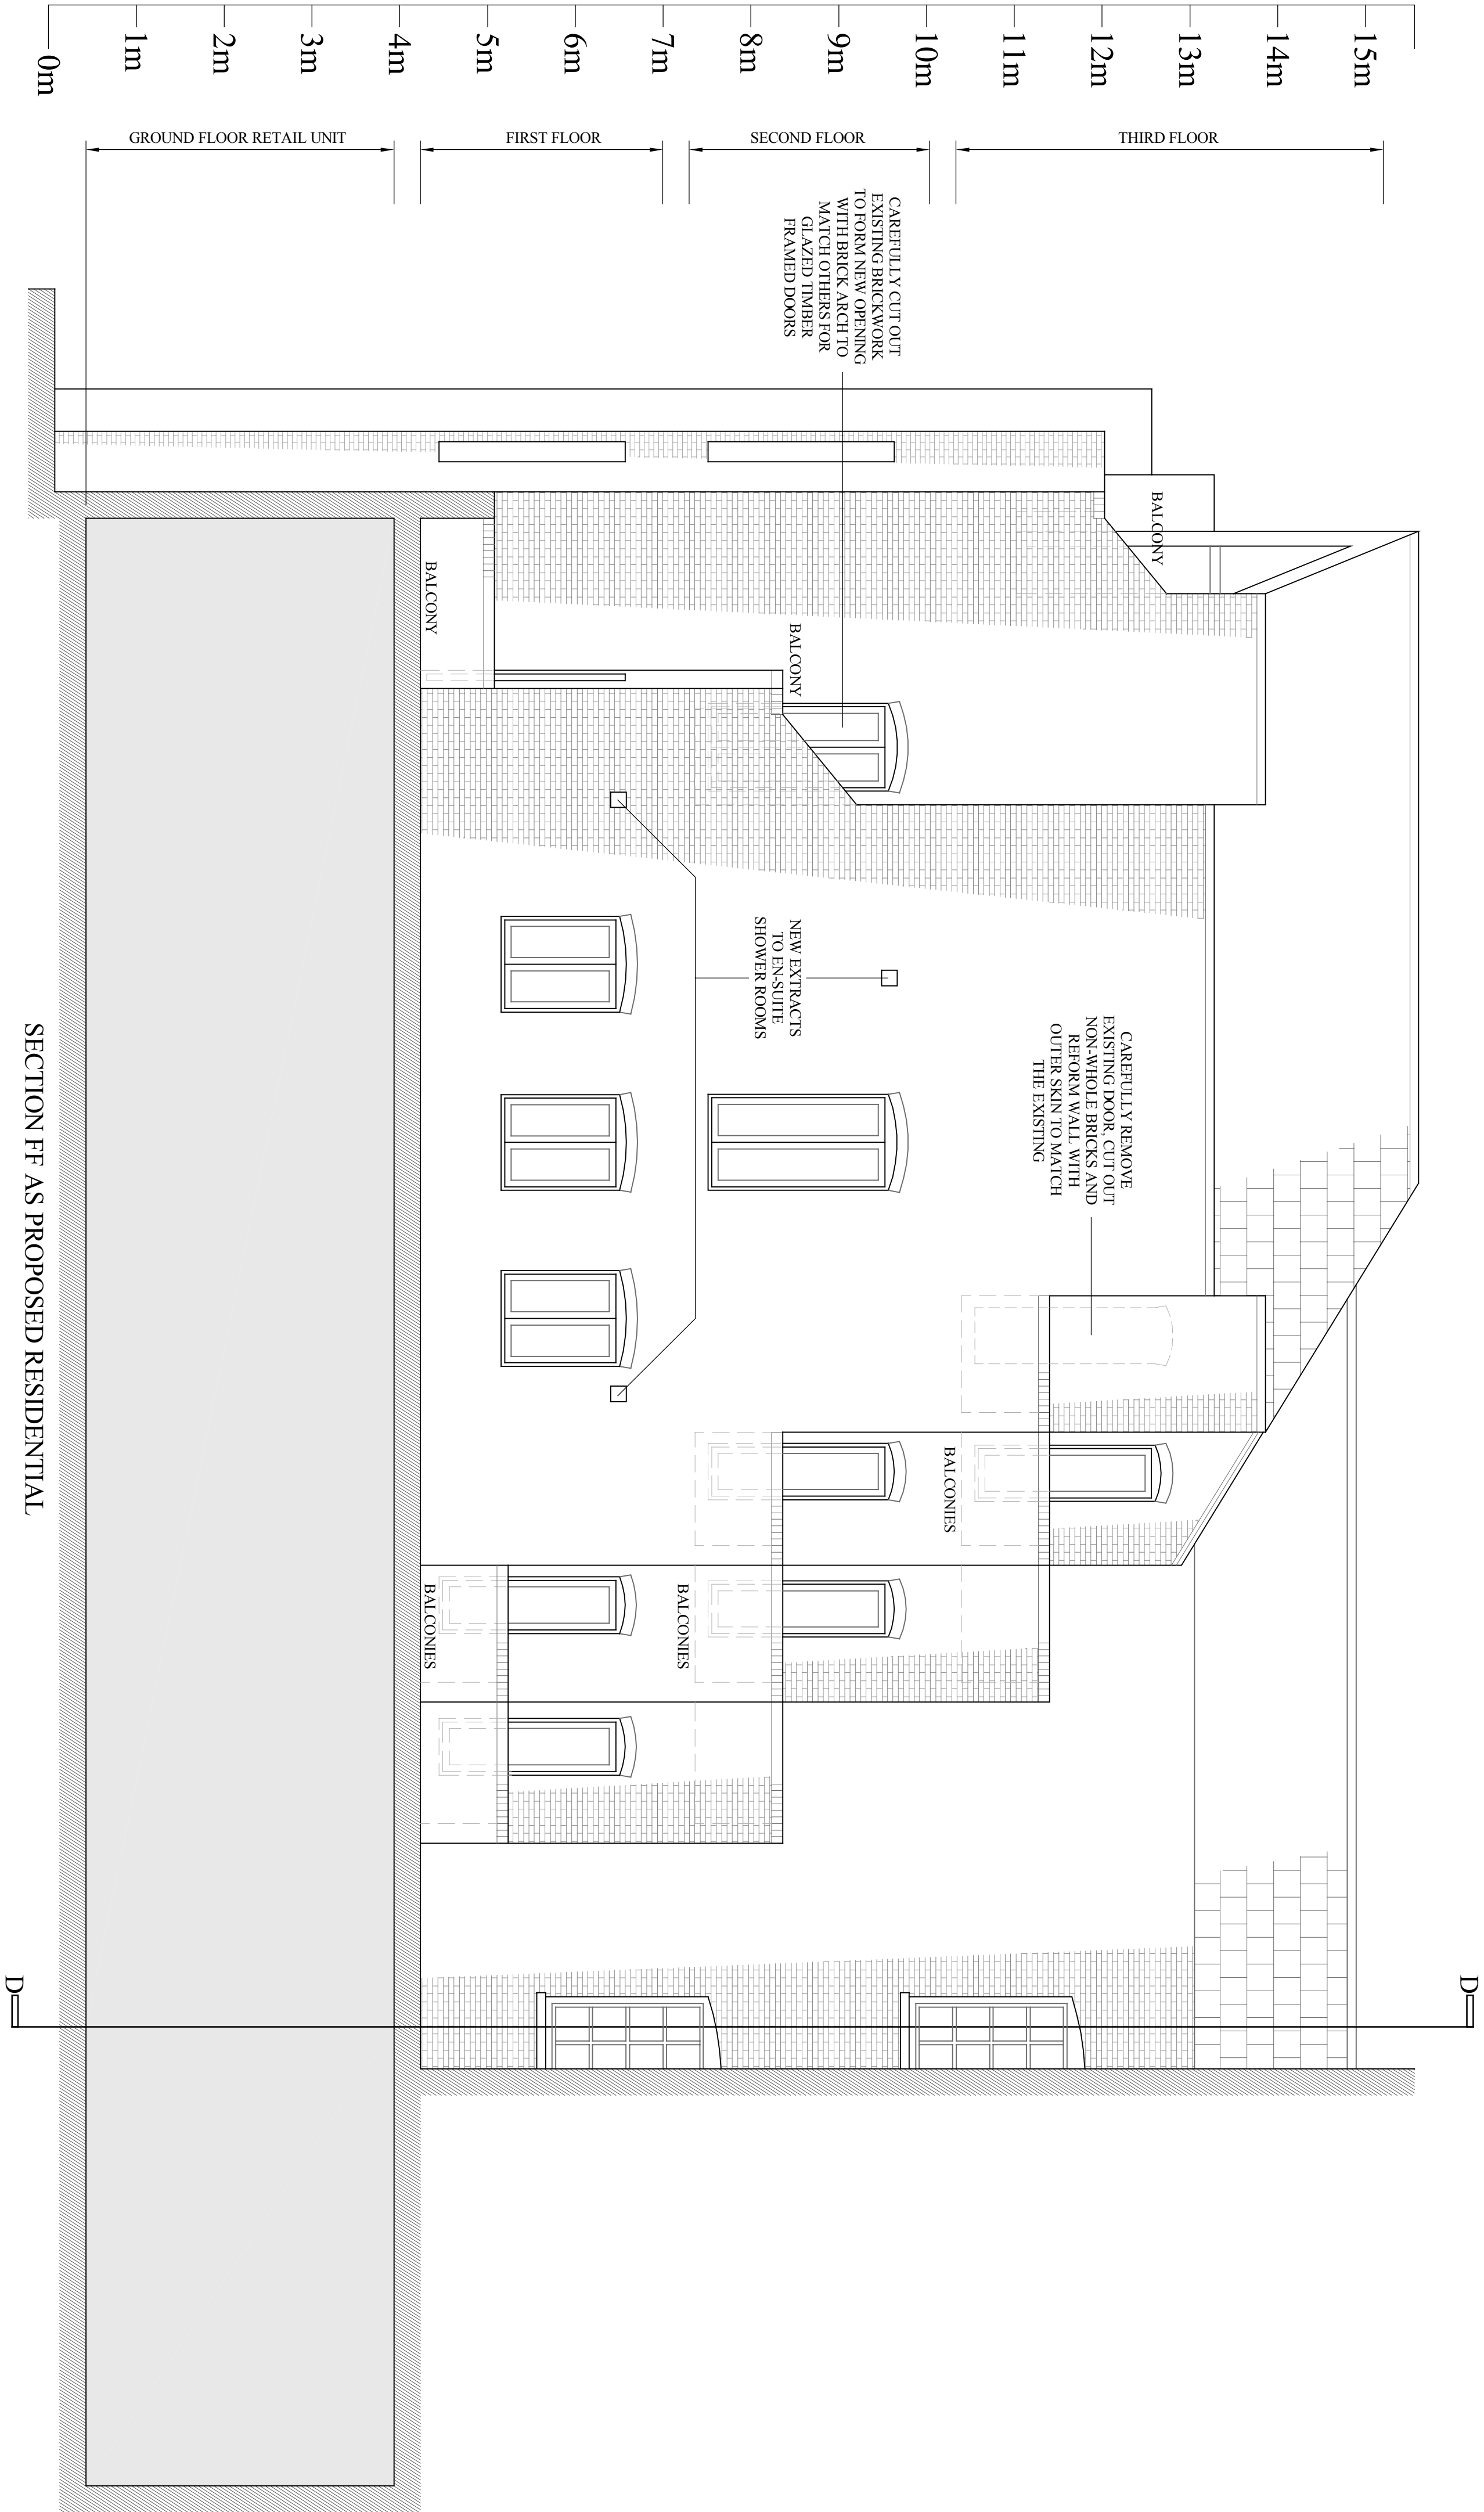

**Notes:**  
DO NOT SCALE FROM DRAWING.  
ALL DIMENSIONS TO BE CONFIRMED ON SITE.  
rev A 29-06-2009 Address revised  
rev B 24-09-2009 3rd floor door removed

DRAWING TITLE <b>Section FF as Proposed Residential</b>	
ADDRESS <b>43 Shelton Street London WC2</b>	
PROJECT NAME <b>Alterations</b>	DATE <b>June 2009</b>
CLIENT <b>Shafesbury Covent Garden Ltd</b>	SCALE <b>1:100 @ A3 1:50 @ A1</b>
DRAWING NO. <b>19525-09p rev B</b>	
FRESSON & TEE CHARTERED SURVEYORS 1 SANDWICH STREET LONDON WC1H 9PF Tel: (020) 7391 7100 Fax: (020) 7391 7121	