


UNIVERSITY STREET

1 UNIVERSITY STREET
(SERVICED APARTMENTS 1-12)

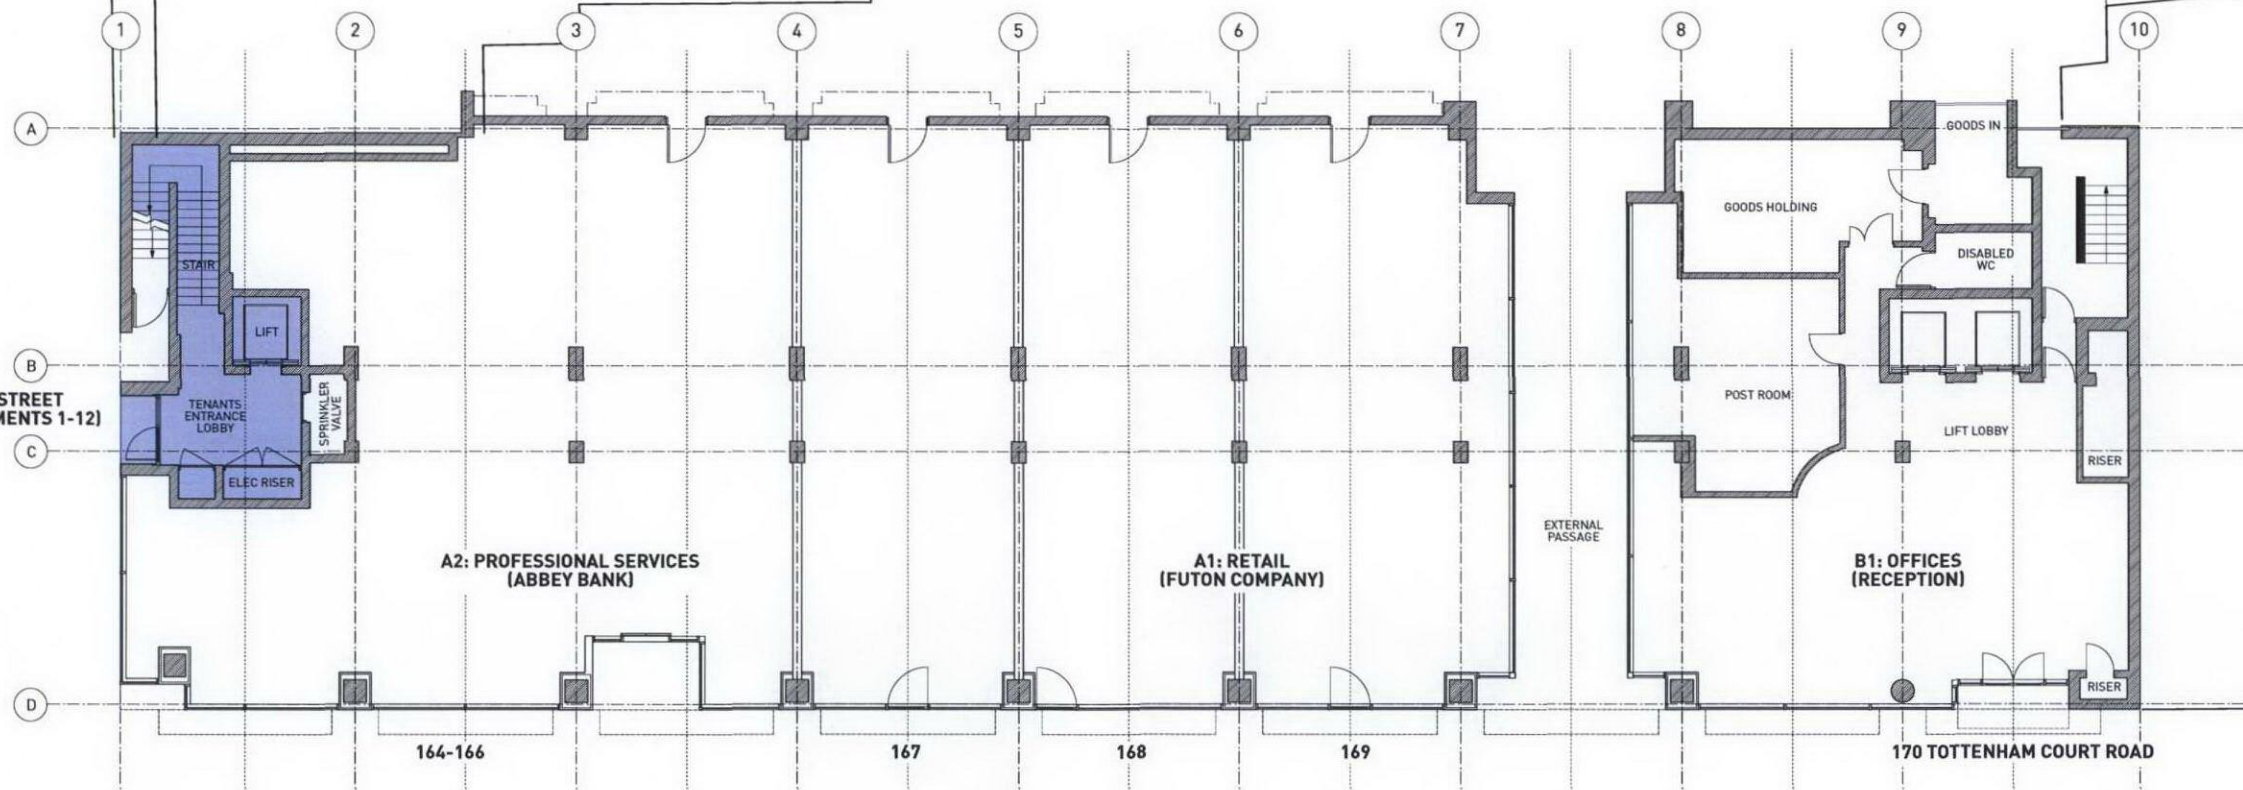

GROUND FLOOR PLAN
AS EXISTING

TOTTENHAM COURT ROAD



RECEIVED
15 JUN 2009

<p>GENERAL NOTES: Do not scale from this drawing. Check drawing on receipt and immediately report any discrepancies to the Architect. Verify all dimensions and levels on site prior to construction. The contents of this drawing are Stiff + Trevillion Architects LLP copyright and shall not be re-used without their written permission.