


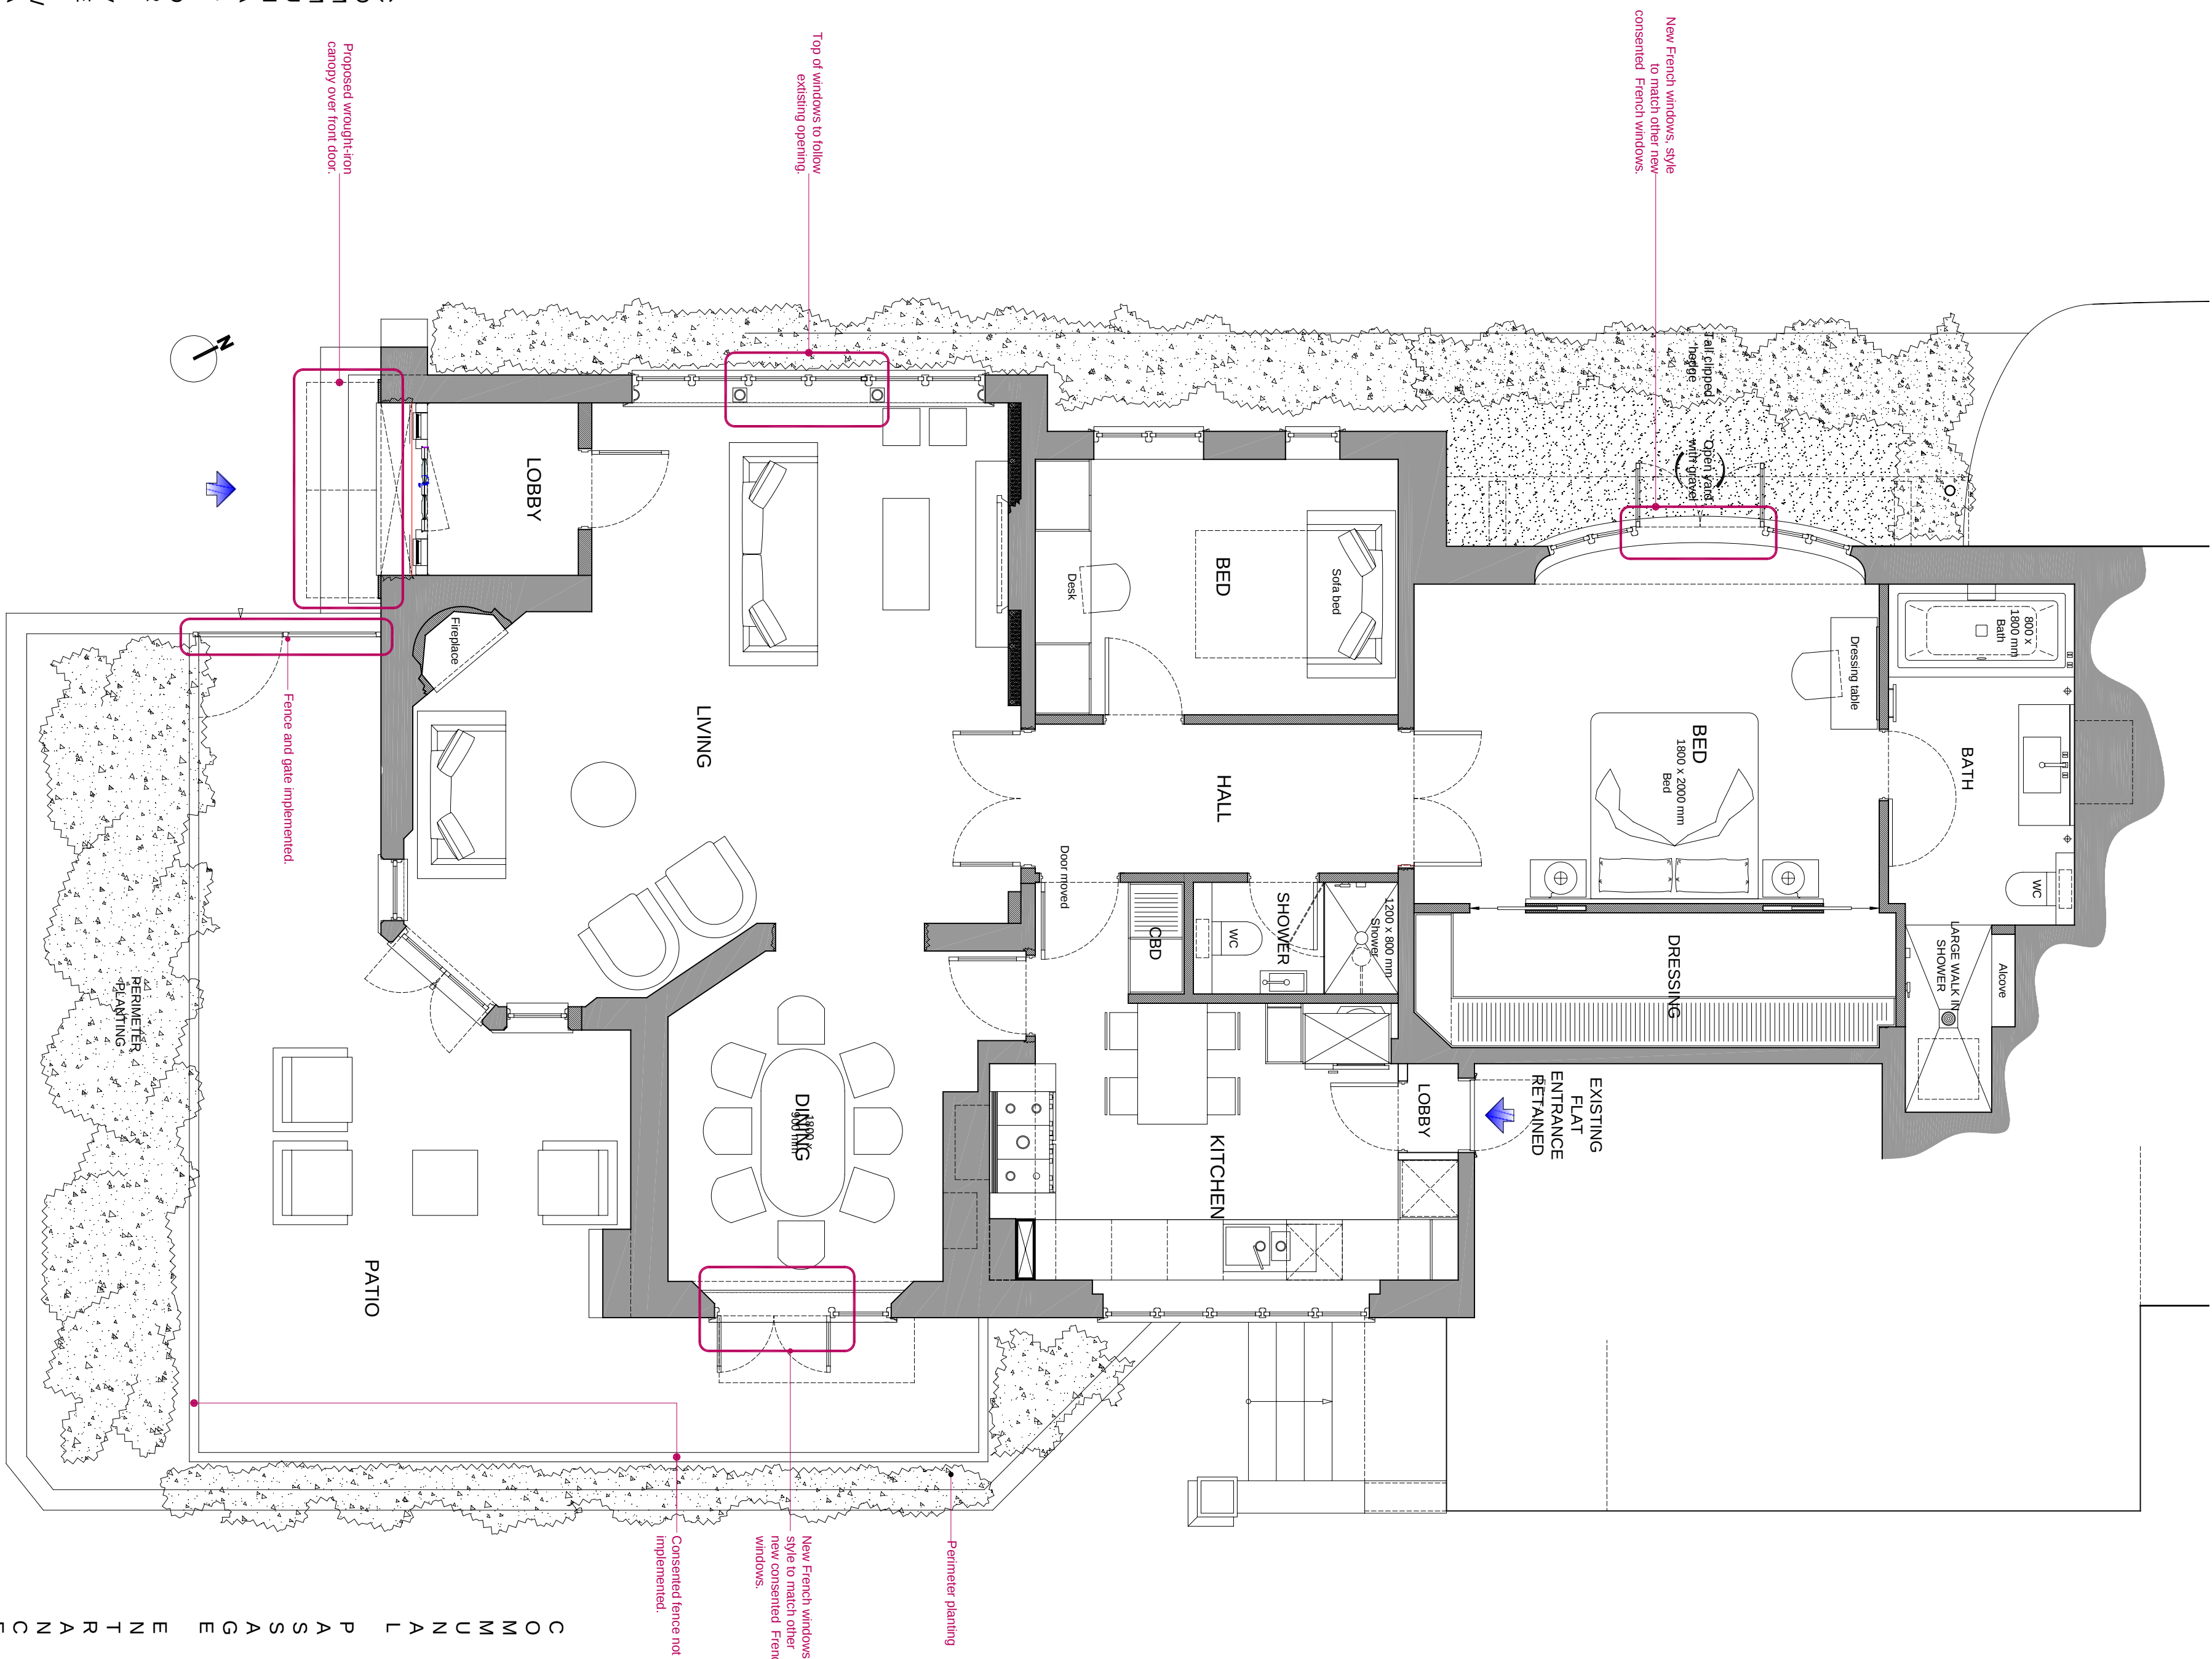

New French windows, style to match other new consented French windows.

Half clipped hedge with gate

Top of windows to follow existing opening.

Proposed wrought-iron canopy over front door.

Fence and gate implemented.

Consented fence not implemented.

New French windows, style to match other new consented French windows.


Perimeter planting

COMMUNAL DRIVEWAY

COMMUNAL PASSAGE WAY

COMMUNAL PASSAGE ENTRANCE WAY

Changes to consented scheme

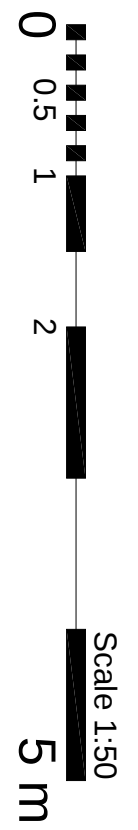

Project:	Flat 1, 2 Kidderpore Avenue NW3	2K/A
	Mr & Mrs. Weston	
Ground floor plan		
Status:	Planning Regeneration	PR001
Date:	18/05/2009	Scale: 1:50 @ A2
		Rev: -

50 Kingsway Place Sans Walk Clerkenwell London EC1R 0LU
T: 020 7608 0833 F: 020 7608 0090 e: jla@jla.co.uk






Proposed canopy above front door to flat
Scale 1:25



Materials generally as consented:
Walls: Pebble dashed render repaired and painted to match existing.
Windows: Painted hardwood frames and leaded style lights to match existing


Changes to consented scheme

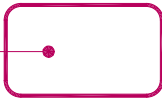

Project:	2 Kidderpore Avenue NW3 Mr & Mrs. Weston	2KA
South Elevation Status:	Planning Regularisation	PR002
Date:	18/05/2009	Scale: 1:50, 1:25 @ A2
Rev:	-	


© James Lambert Architects
50 Kingsway Place Sans Walk Clerkenwell London EC1R 0LU
T: 020 7608 0833 F: 020 7608 0090 e: jla@jlarch.co.uk



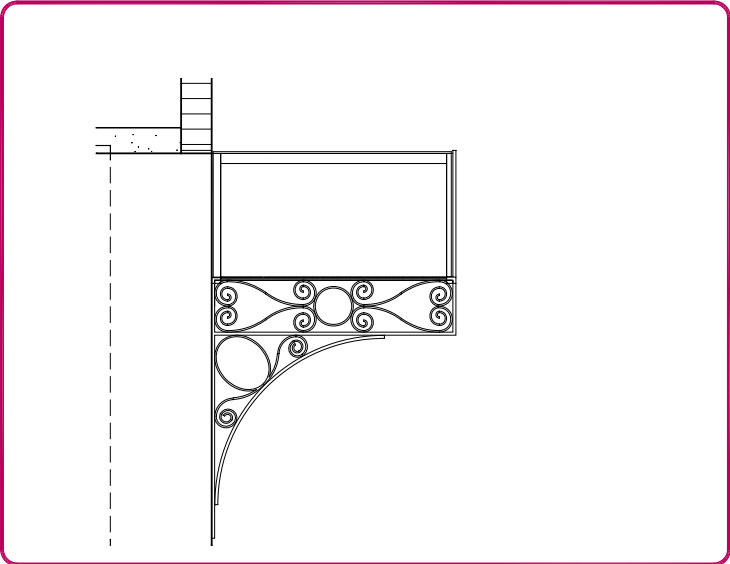



Changes to consented scheme

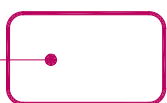

0 0.5 1 2 5 m
Scale 1:50

Project:	2 Kidderpore Avenue NW3 Mr & Mrs. Weston	2KA
West Elevation		
Status:	Planning Regularisation	PR004
Date:	18/05/2009	Rev: -

© James Lambert Architects
50 Kingsway Place Sans Walk Clerkenwell London EC1R 0LU
T: 020 7608 0833 F: 020 7608 0090 e: jla@jlarch.co.uk

