


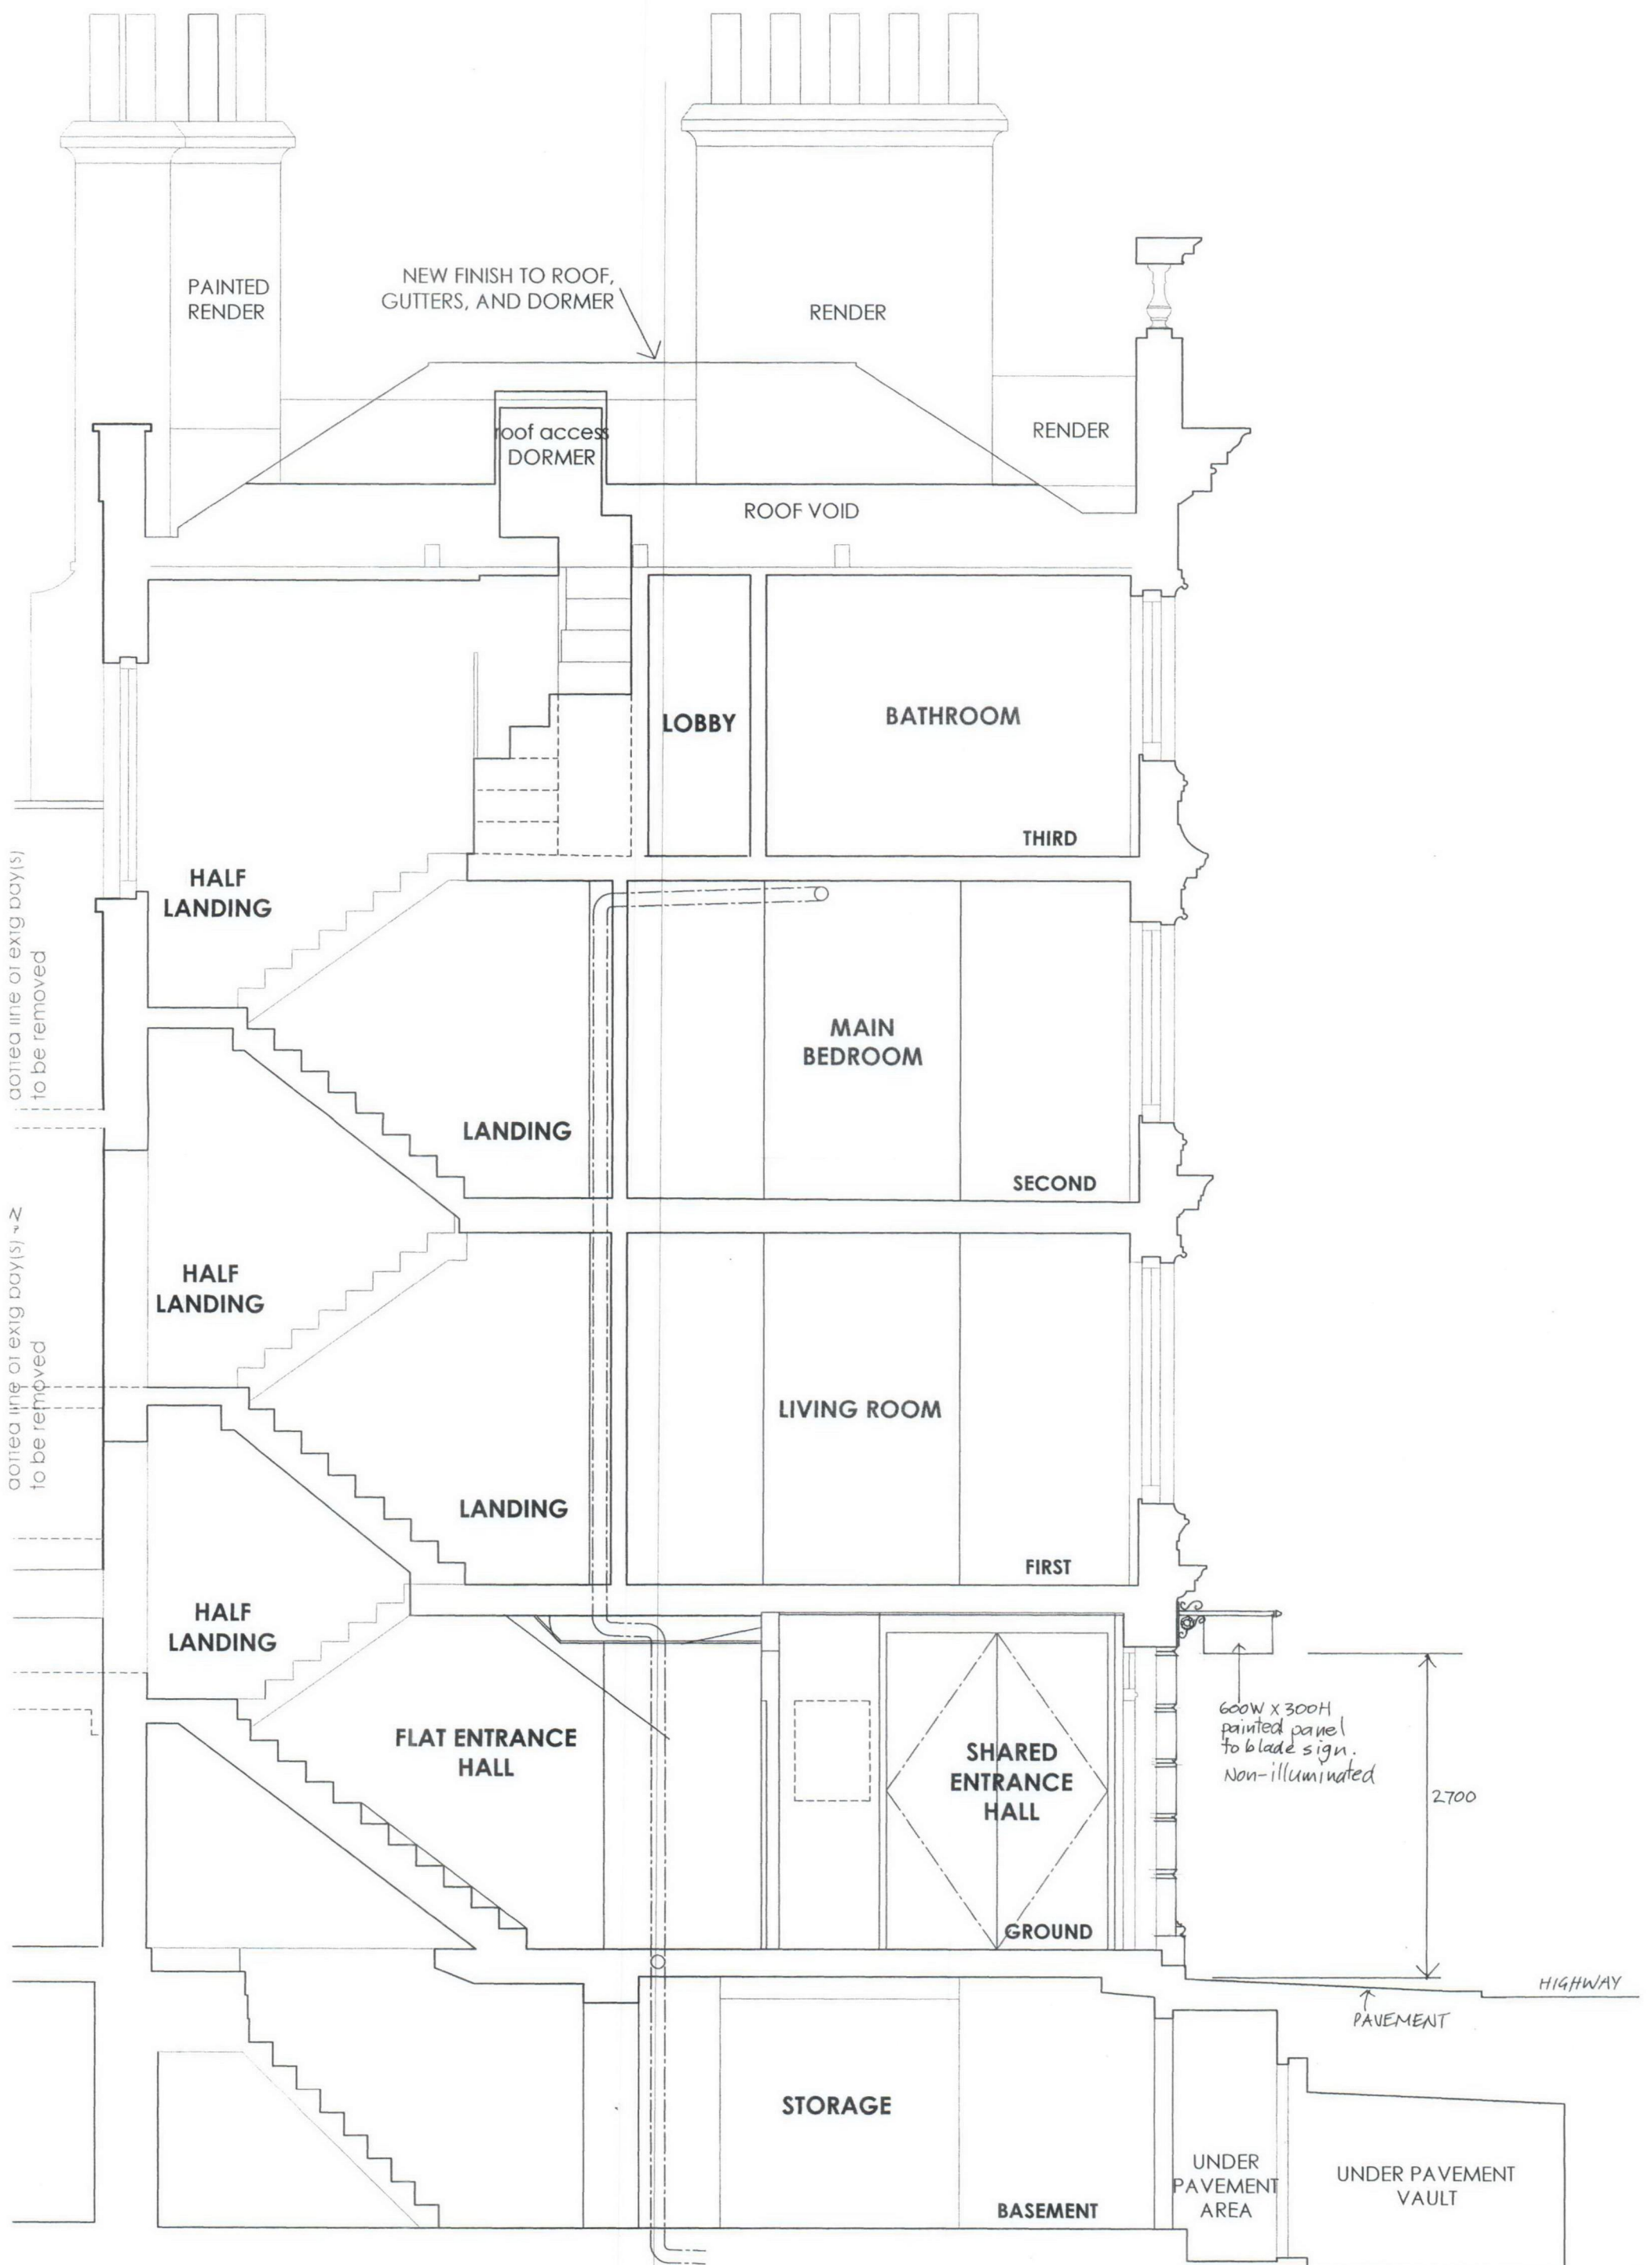

SECTION A-A Showing proposed blade sign 1:50 at A3

S-02