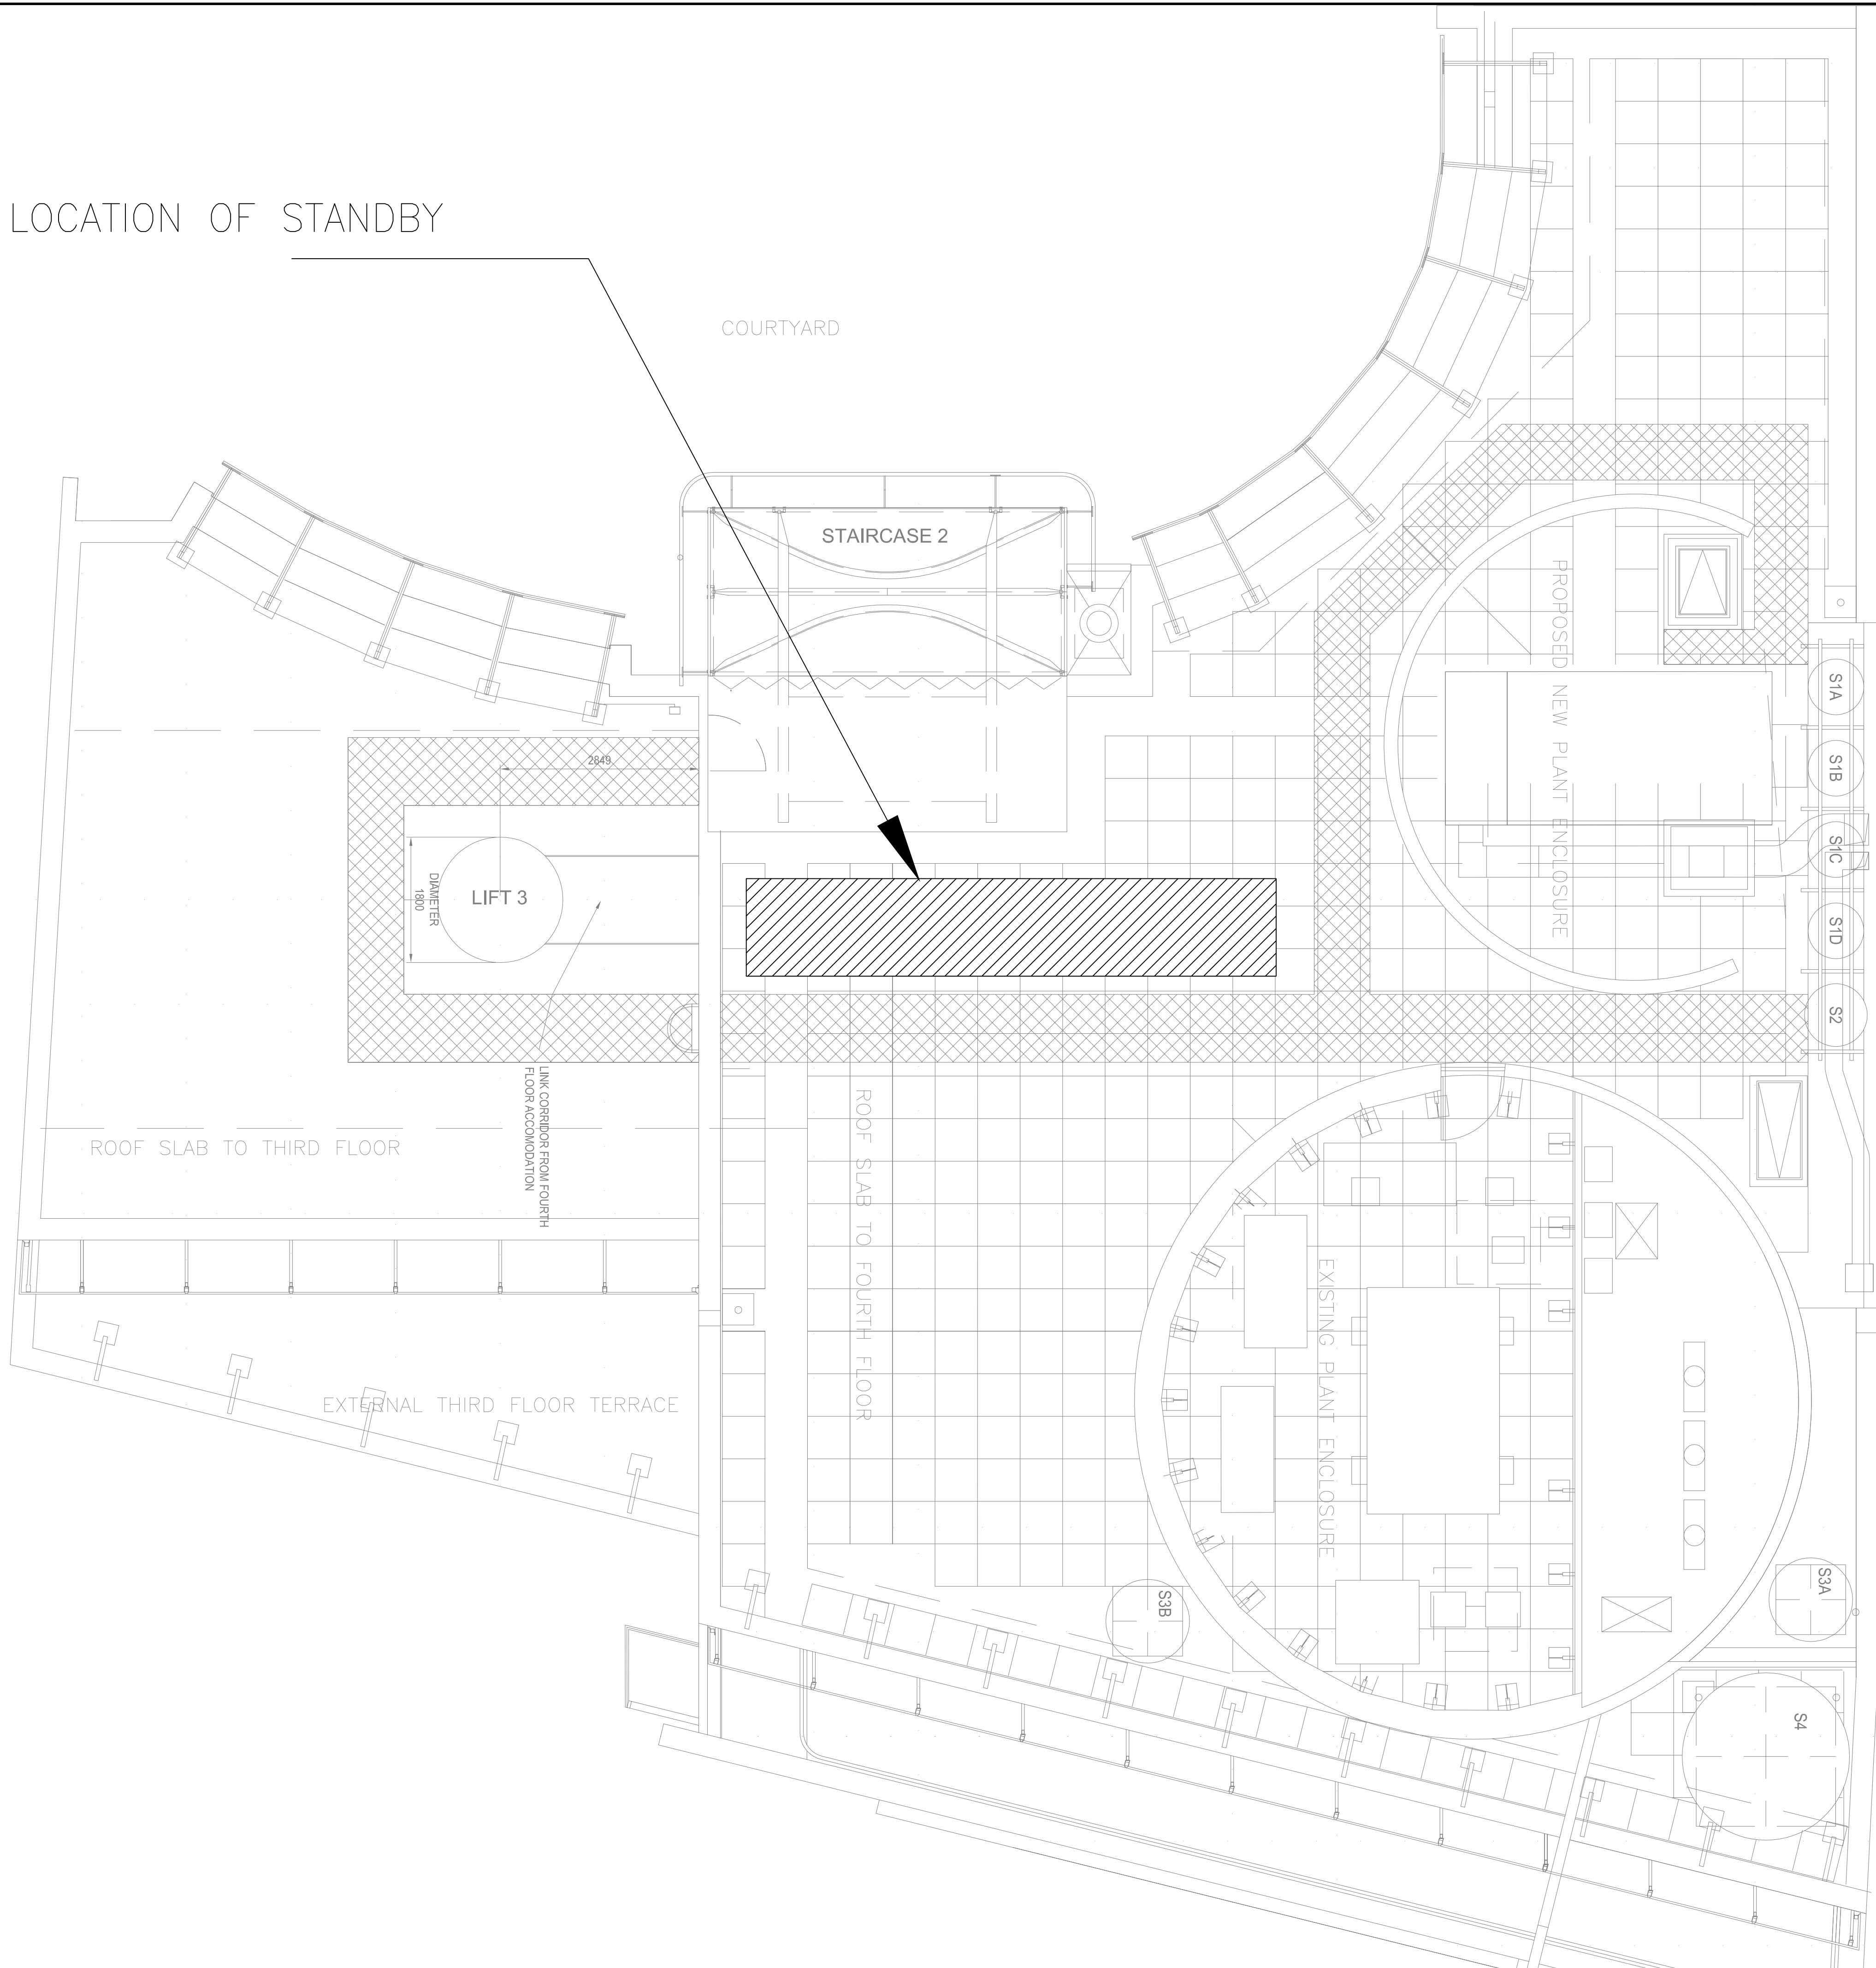


PROPOSED LOCATION OF STANDBY  
GENERATOR

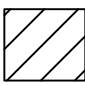
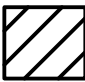


COPYRIGHT IN THIS DRAWING IS THE PROPERTY OF PETER DEER AND ASSOCIATES. IT MUST NOT BE REPRODUCED NOR AMENDED NOR USED FOR THE EXECUTION OF ANY WORKS WHETHER IN CONNECTION WITH THE PROPOSED WORKS FOR WHICH IT IS PREPARED OR OTHERWISE WITHOUT THE EXPRESS CONSENT IN WRITING OF PETER DEER AND ASSOCIATES.



DO NOT SCALE FROM THIS DRAWING.  
ALL DIMENSIONS TO BE CHECKED ON SITE.

LEGEND

-  - VISIBLE FROM CURRENT VIEW
-  - HIDDEN FROM CURRENT VIEW

SK	SKETCH	09.04.09
Rev	Description	Date
<b>Peter Deer and Associates</b> Building Services ■ Consulting Engineers South Point House 321 Chose Road Southgate London N14 6JT Tel: 020 3232 0090 Fax: 020 3232 0090 www.peterdeer.co.uk		
Client		
Project THE ICEWORKS LONDON NW1		
Title STANDBY GENERATOR PLANNING APPLICATION PROPOSAL SECTION		
Date	APR 2009	Scale 1:50
Drawn	Checked DS	Sheet Size A1
Drawing No. 3137/SK/103		Rev SK