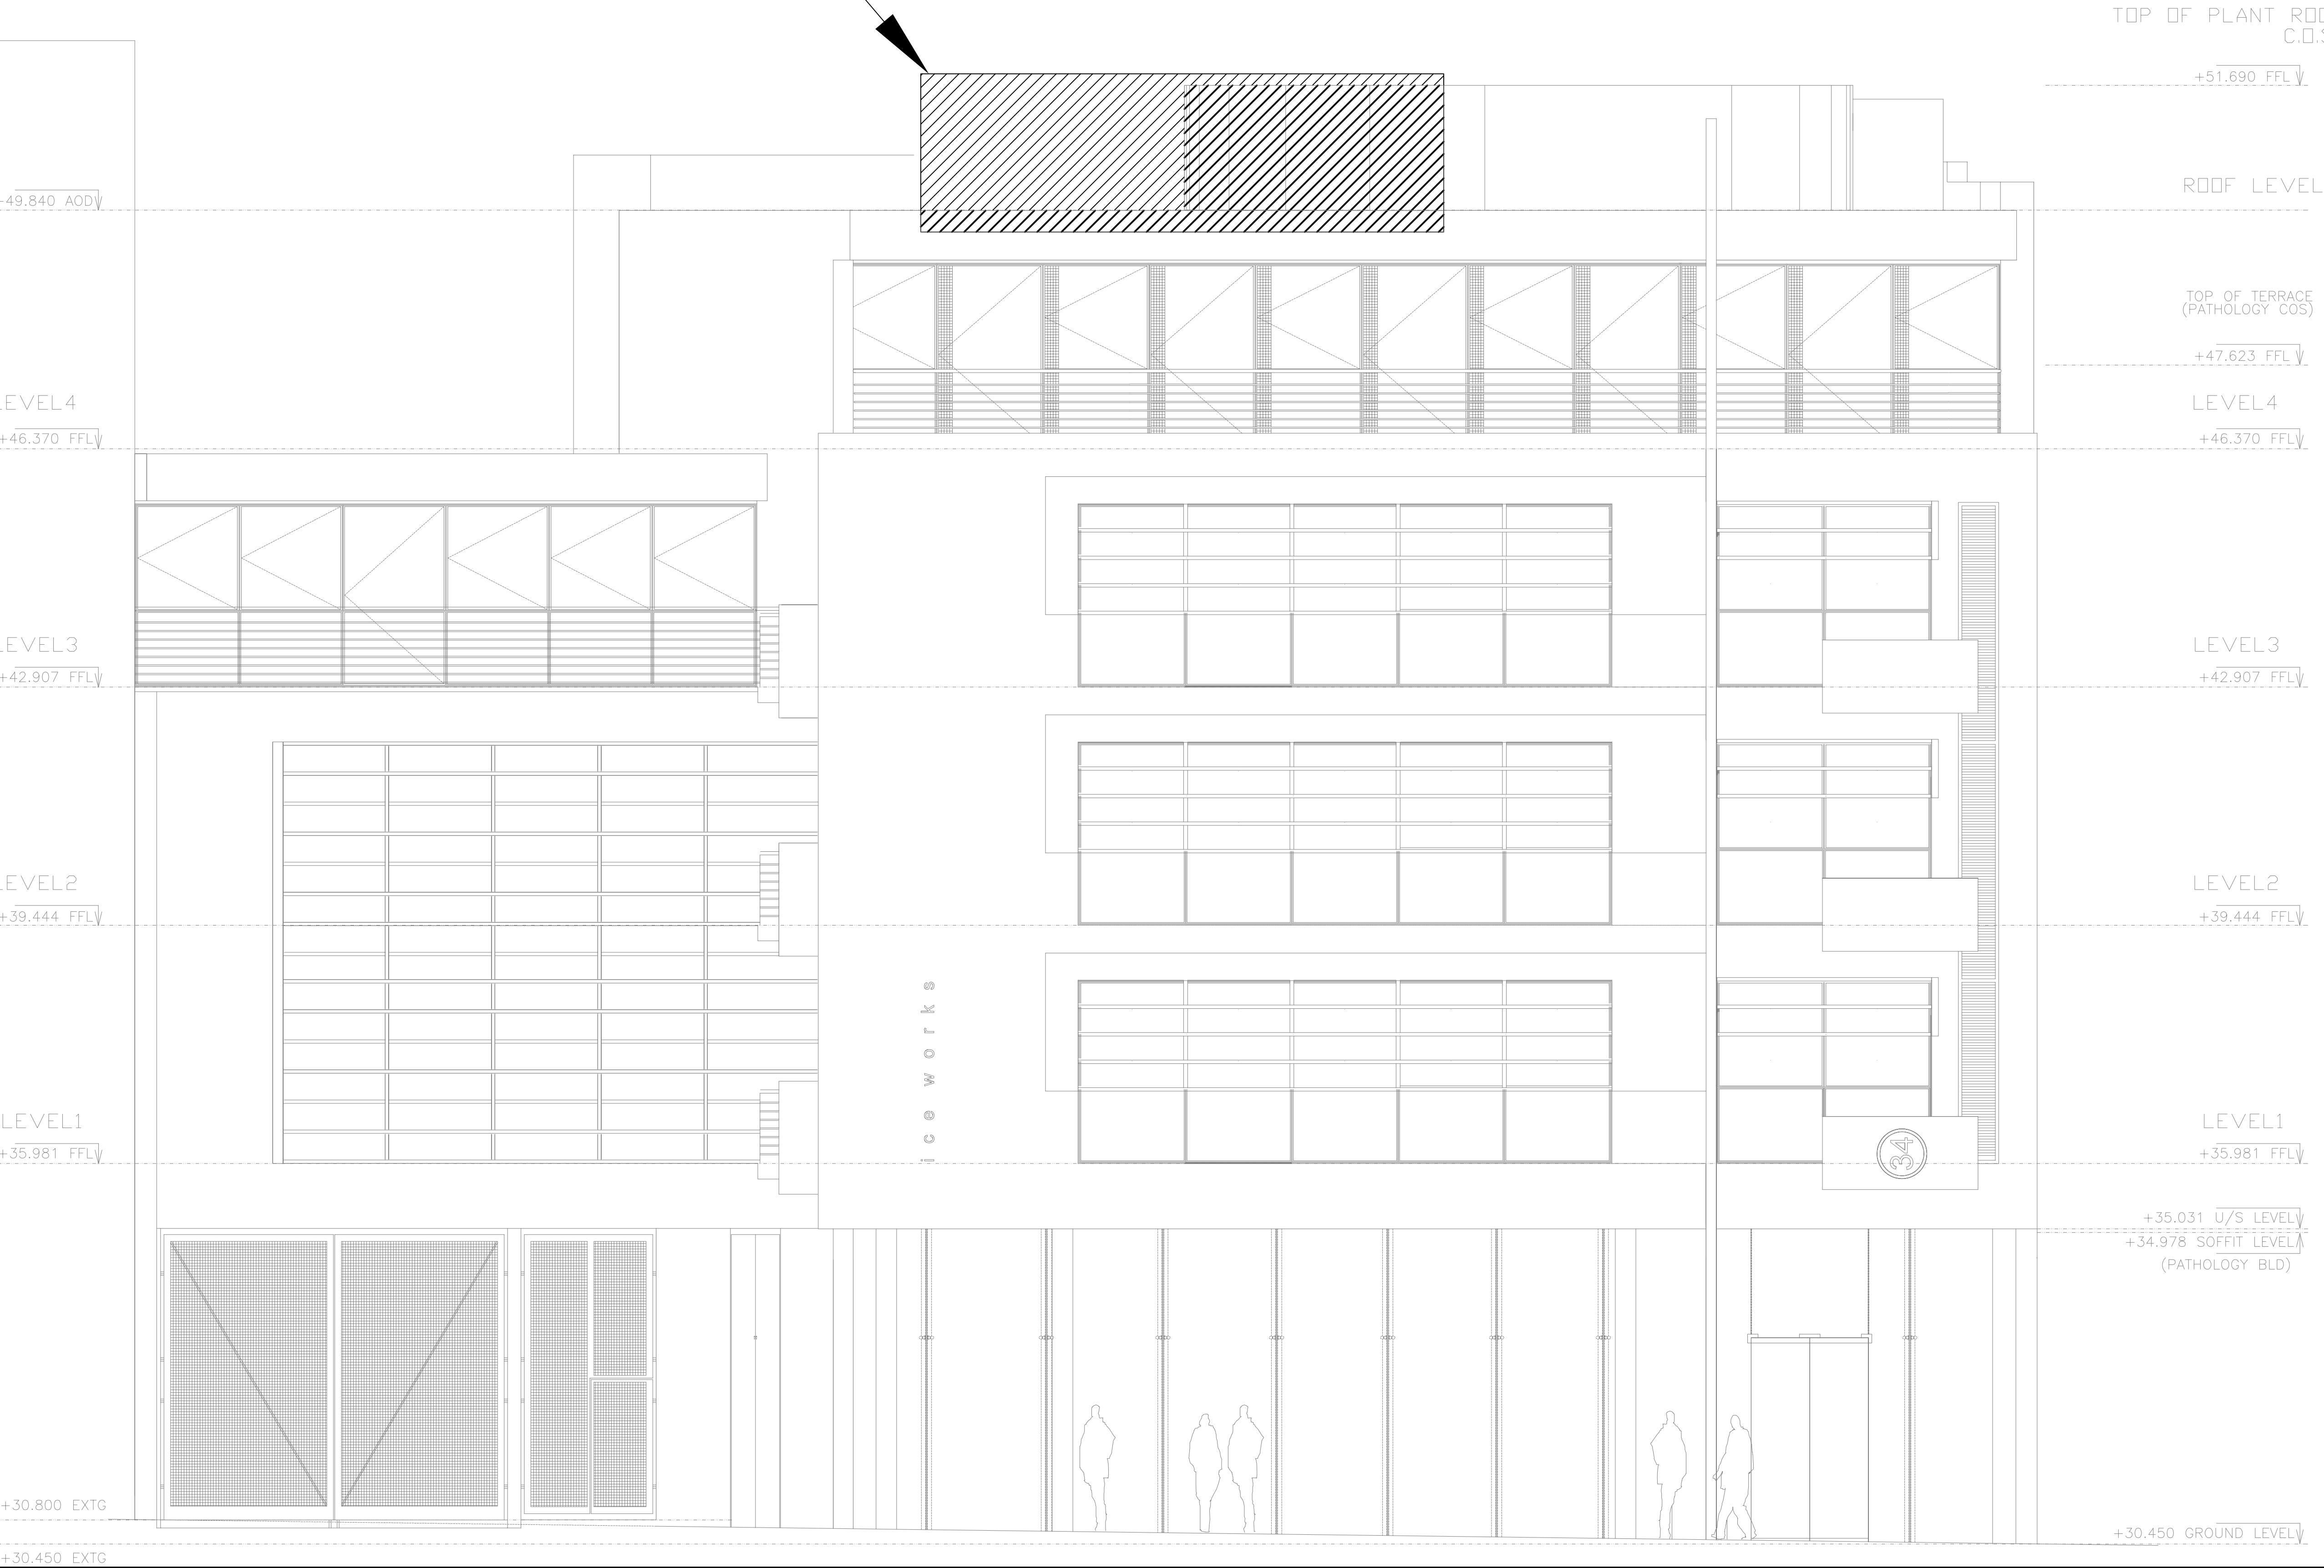


PROPOSED LOCATION OF
STANDBY GENERATOR

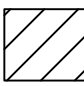
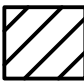


COPYRIGHT IN THIS DRAWING IS THE PROPERTY OF PETER DEER AND ASSOCIATES. IT MUST NOT BE REPRODUCED NOR AMENDED NOR USED FOR THE EXECUTION OF ANY WORKS WHETHER IN CONNECTION WITH THE PROPOSED WORKS FOR WHICH IT IS PREPARED OR OTHERWISE WITHOUT THE EXPRESS CONSENT IN WRITING OF PETER DEER AND ASSOCIATES.



DO NOT SCALE FROM THIS DRAWING.
ALL DIMENSIONS TO BE CHECKED ON SITE.

LEGEND

-  - VISIBLE FROM CURRENT VIEW
-  - HIDDEN FROM CURRENT VIEW

SK	SKETCH	09.04.09
Rev	Description	Date
Peter Deer and Associates		
Building Services ■ Consulting Engineers		
South Point House		
321 Chase Road		
Southgate		
London N14 6JT		
Client		
Project		
THE ICEWORKS		
LONDON		
NW1		
Title		
STANDBY GENERATOR		
PLANNING APPLICATION PROPOSAL		
ELEVATION		
Date	Scale	Sheet Size
APR 2009	1:50	A1
Drawn	Checked	Approved
	DS	
Drawing No.		Rev
3137/SK/101		SK