
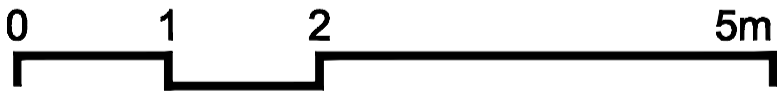


KEY PLAN

Note:
1. Figure dimensions only to be taken from this drawing. Under no circumstances should dimensions be scaled from this drawing "if in doubt ask".
2. All dimensions to be checked on site by the Main Contractor and any discrepancies, errors or omissions to be reported to the Architect/ Contract Administrator immediately.
3. Once printed and distributed this document is assumed uncontrolled.
4. This drawing is protected by Copyright.

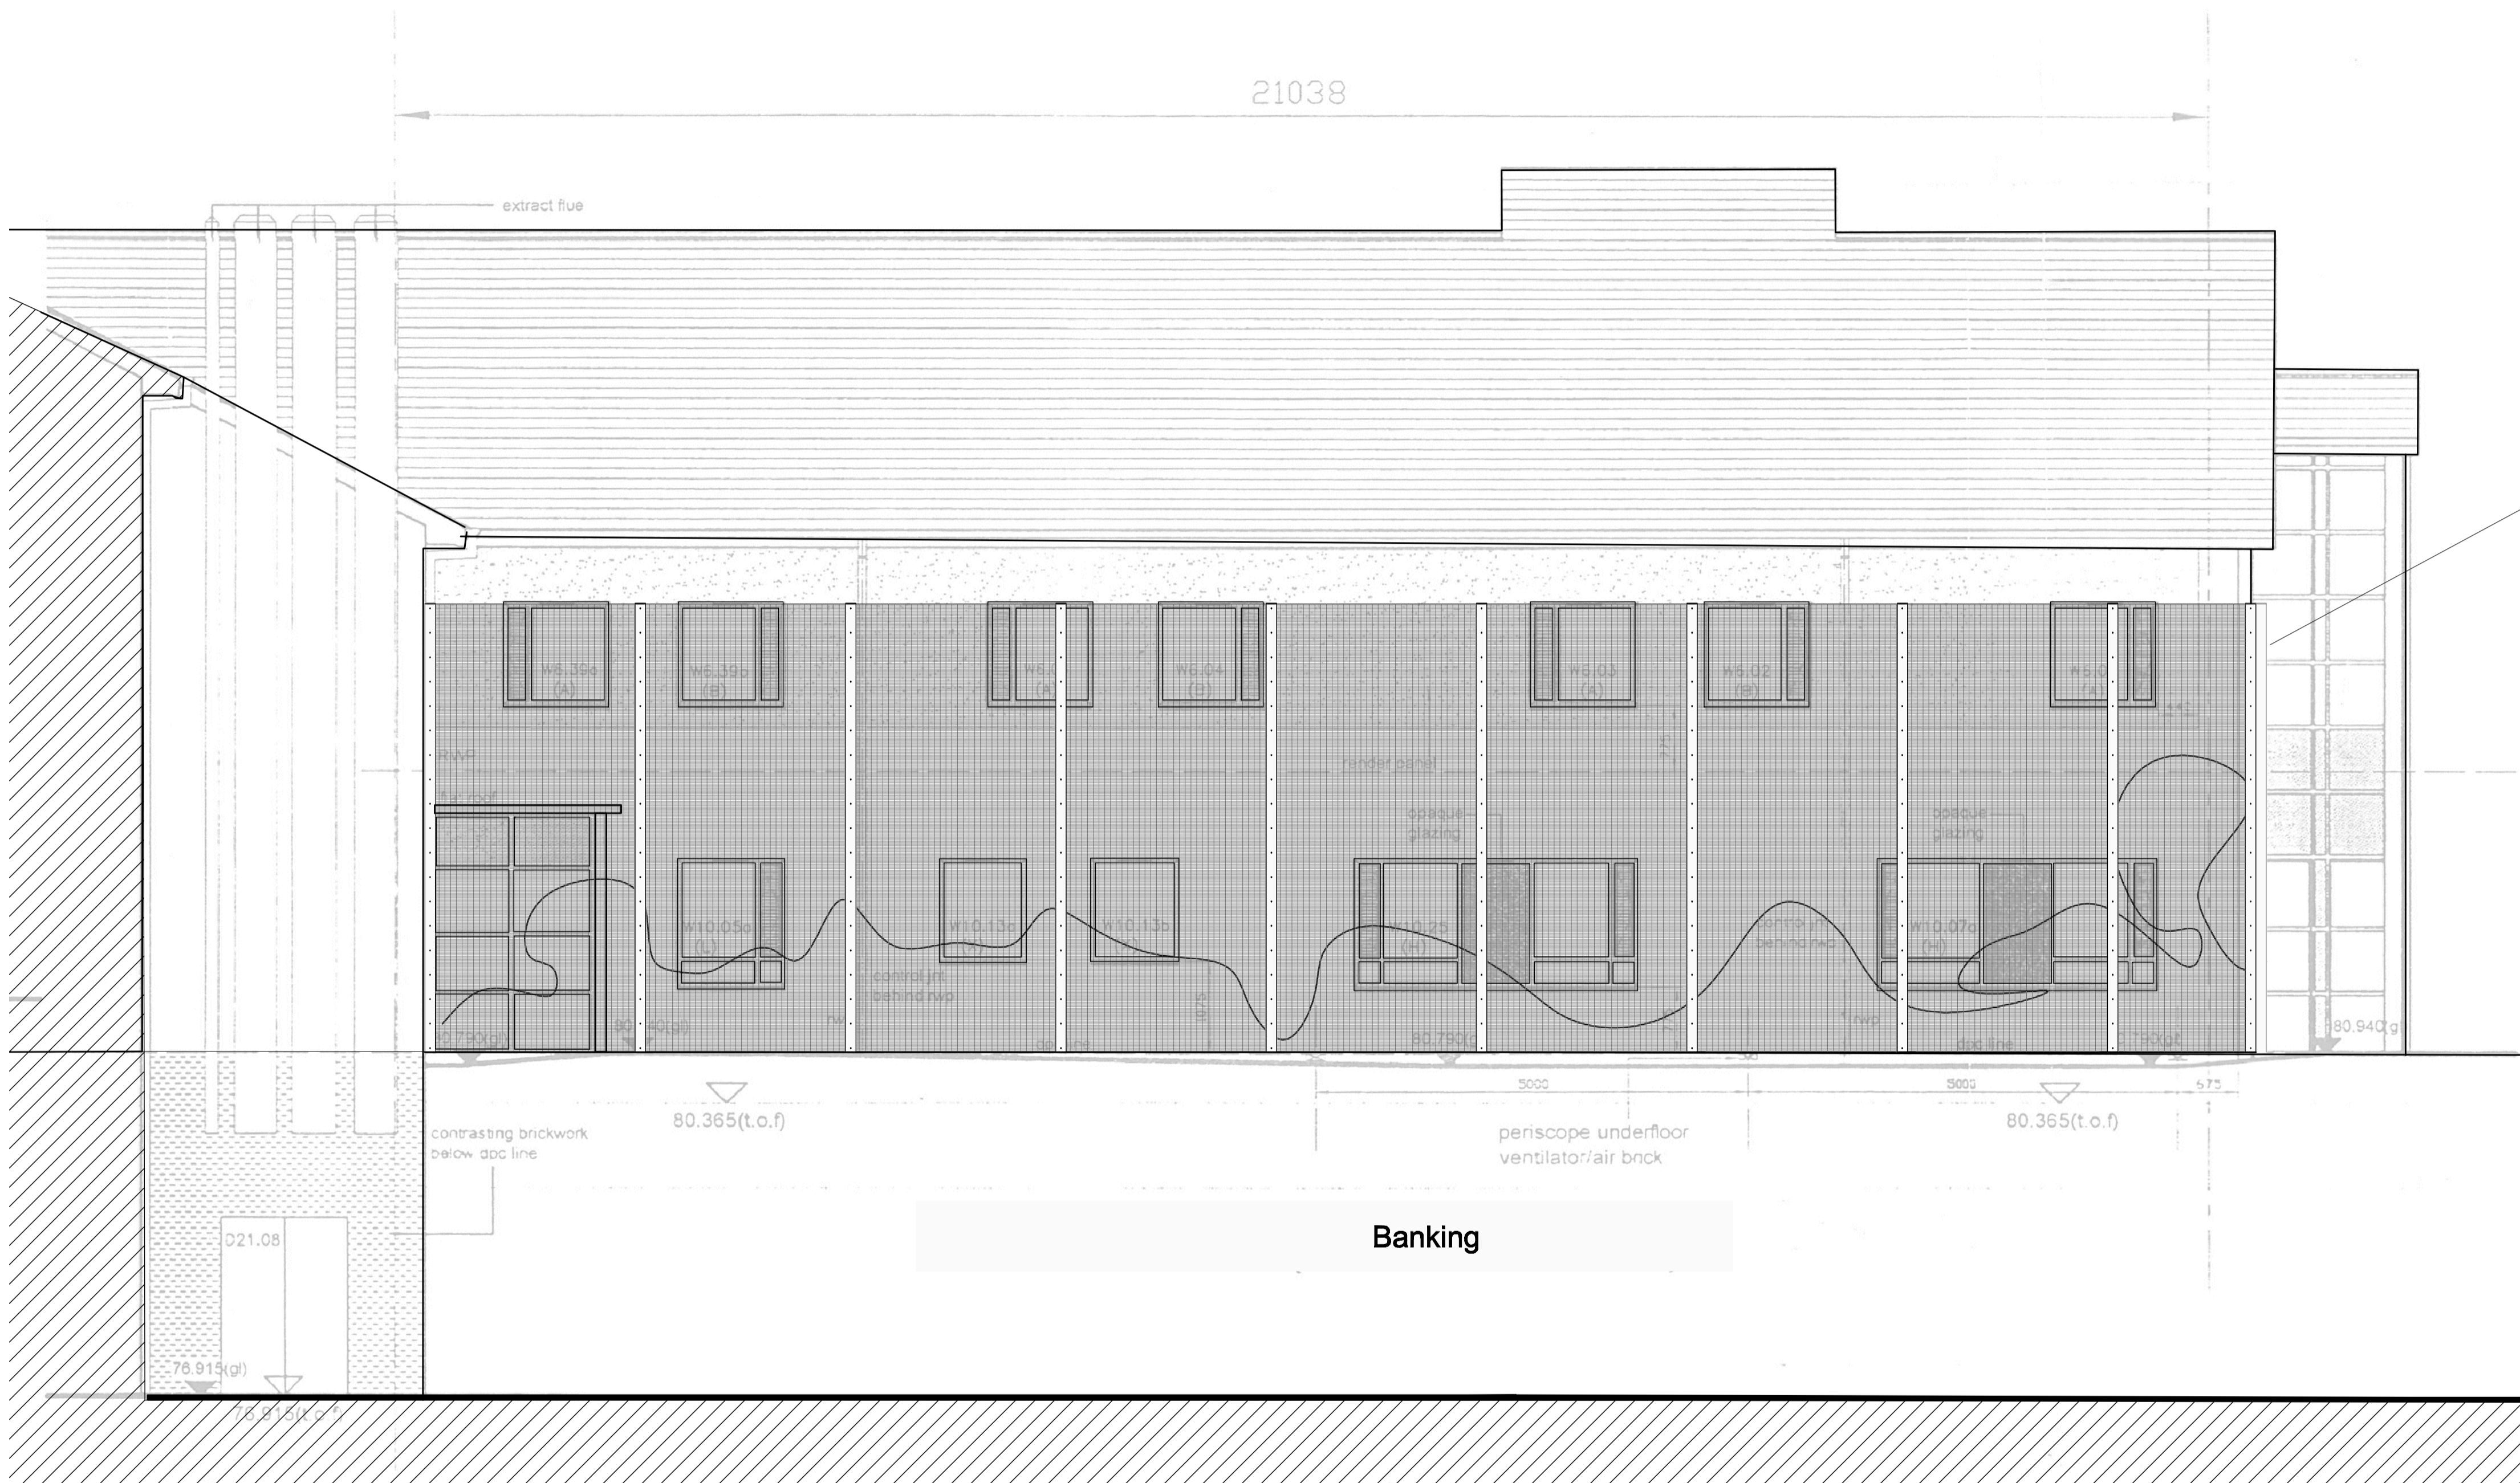

Ref	Date	First Issue	Drawn	Checked	Authorised	Status
P01	17/08/08		TW	FD	RR	e

alpreliminary b/omment c/information d/coordination e/approval f/ender g/construction h/record
medical architecture + art projects limited
www.medical-architecture.com
90-98 Goswell Road, London, EC1V 7DF
t: 020 7490 1904
f: 020 7250 0314
e: consult@maap-architects.co.uk
web: www.medical-architecture.com



Client: Camden and Islington NHS Foundation Trust

Project: Highgate Low Secure Unit - Phase 2 & 3

Title: Secure Garden Fence Planning Application
Proposed Elevation B

Project number	Scale	Original drawing sheet size
557	1:50	A1

557_G20_00_02136	P01
------------------	-----