


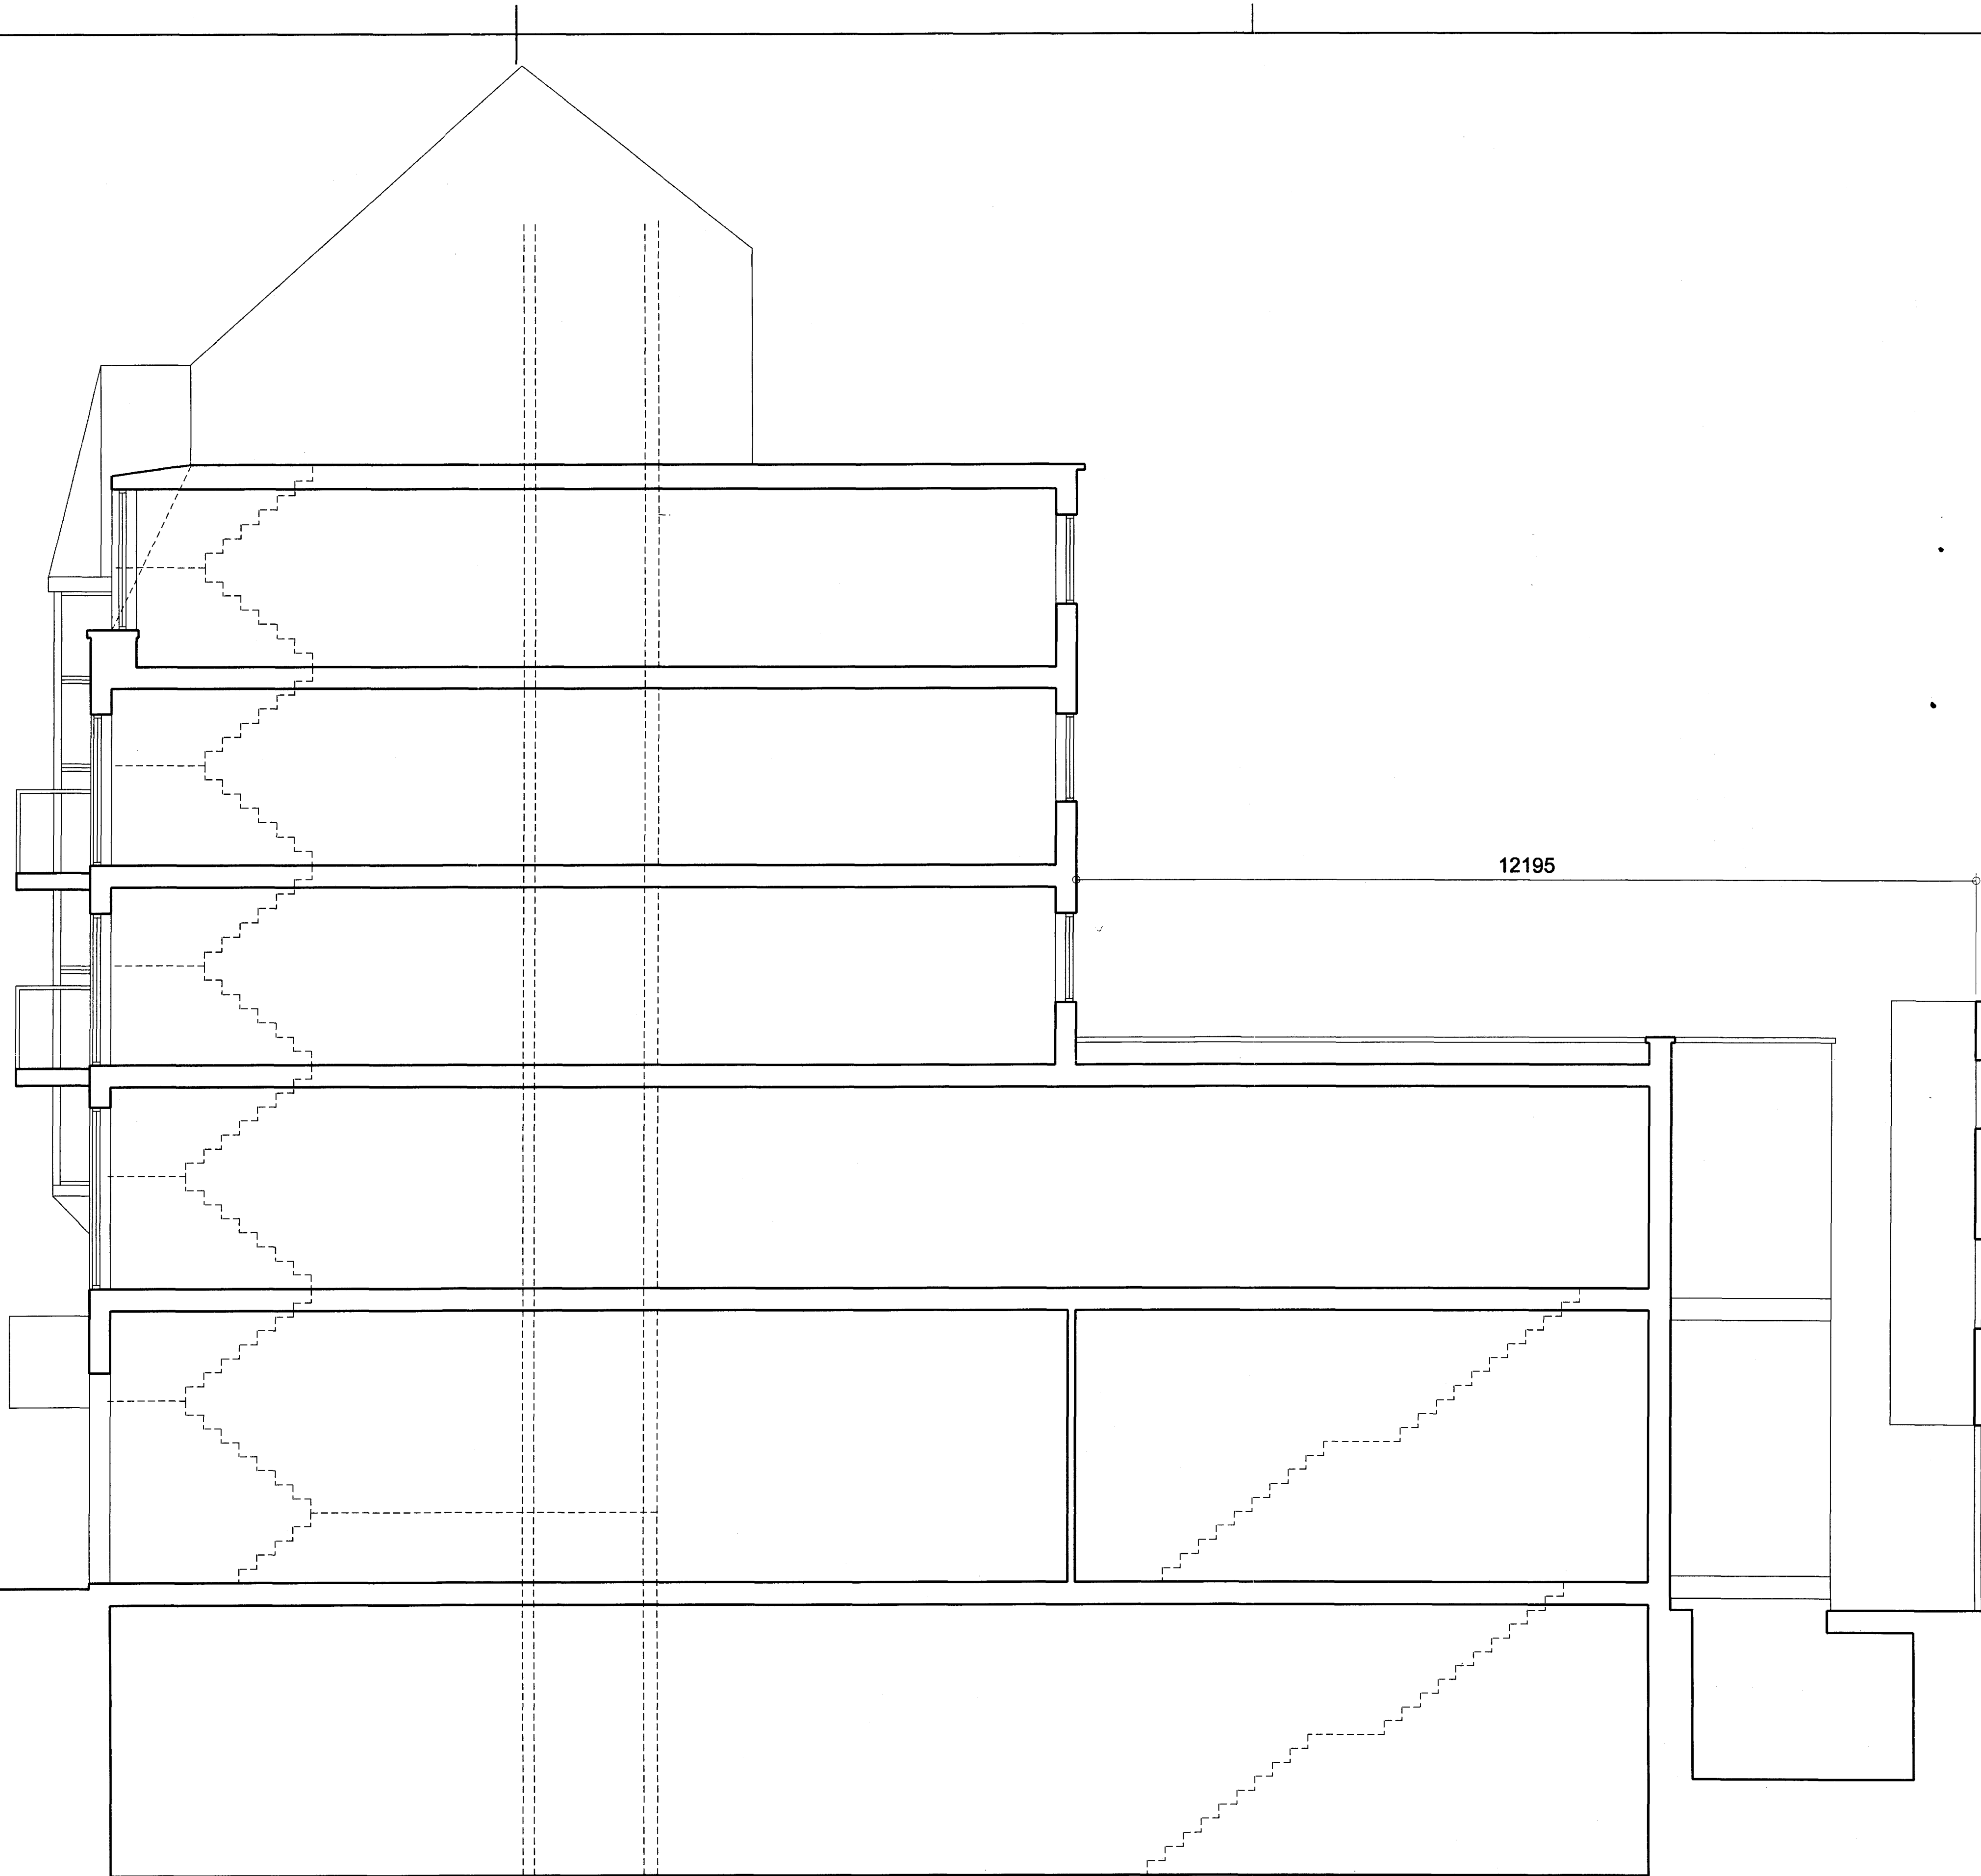

Proposed development
at 7-15 Whitfield Street

Plan constructed from
architects drawings

REVISIONS

CLIENT

Ms A Giordano

JOB TITLE

41/42 WINDMILL STREET,
LONDON W1

20 AUG 2021

DRAWING TITLE

EXISTING SECTION A

SCALE
1:50 @ A1

DATE

DRAWN

JC

BRILL ■ OWEN
CHARTERED ARCHITECTS
Grove House, 28 Lichfield Grove, London, N3 2JP
Telephone: 020 8349 0037 Fax: 020 8349 0082
E-mail: architects@brillowen.co.uk

09/691

Sur04