


NOTES

1. Do not scale from drawing, use figured dimensions only after checking. Report any discrepancies or omissions to architect before ordering materials or putting work in hand.

2. Where any drawing is to be read in conjunction with any other drawing, including a specialist's drawing, the two drawings shall be cross-checked and any discrepancies in the work shown, including the dimensions, reported to the architect before the work is put in hand.

3. Where work to an existing building is involved, figured dimensions shown on drawings including those of specialists, shall be verified by measurement of the building and any discrepancy reported to the architect before the work is put in hand.

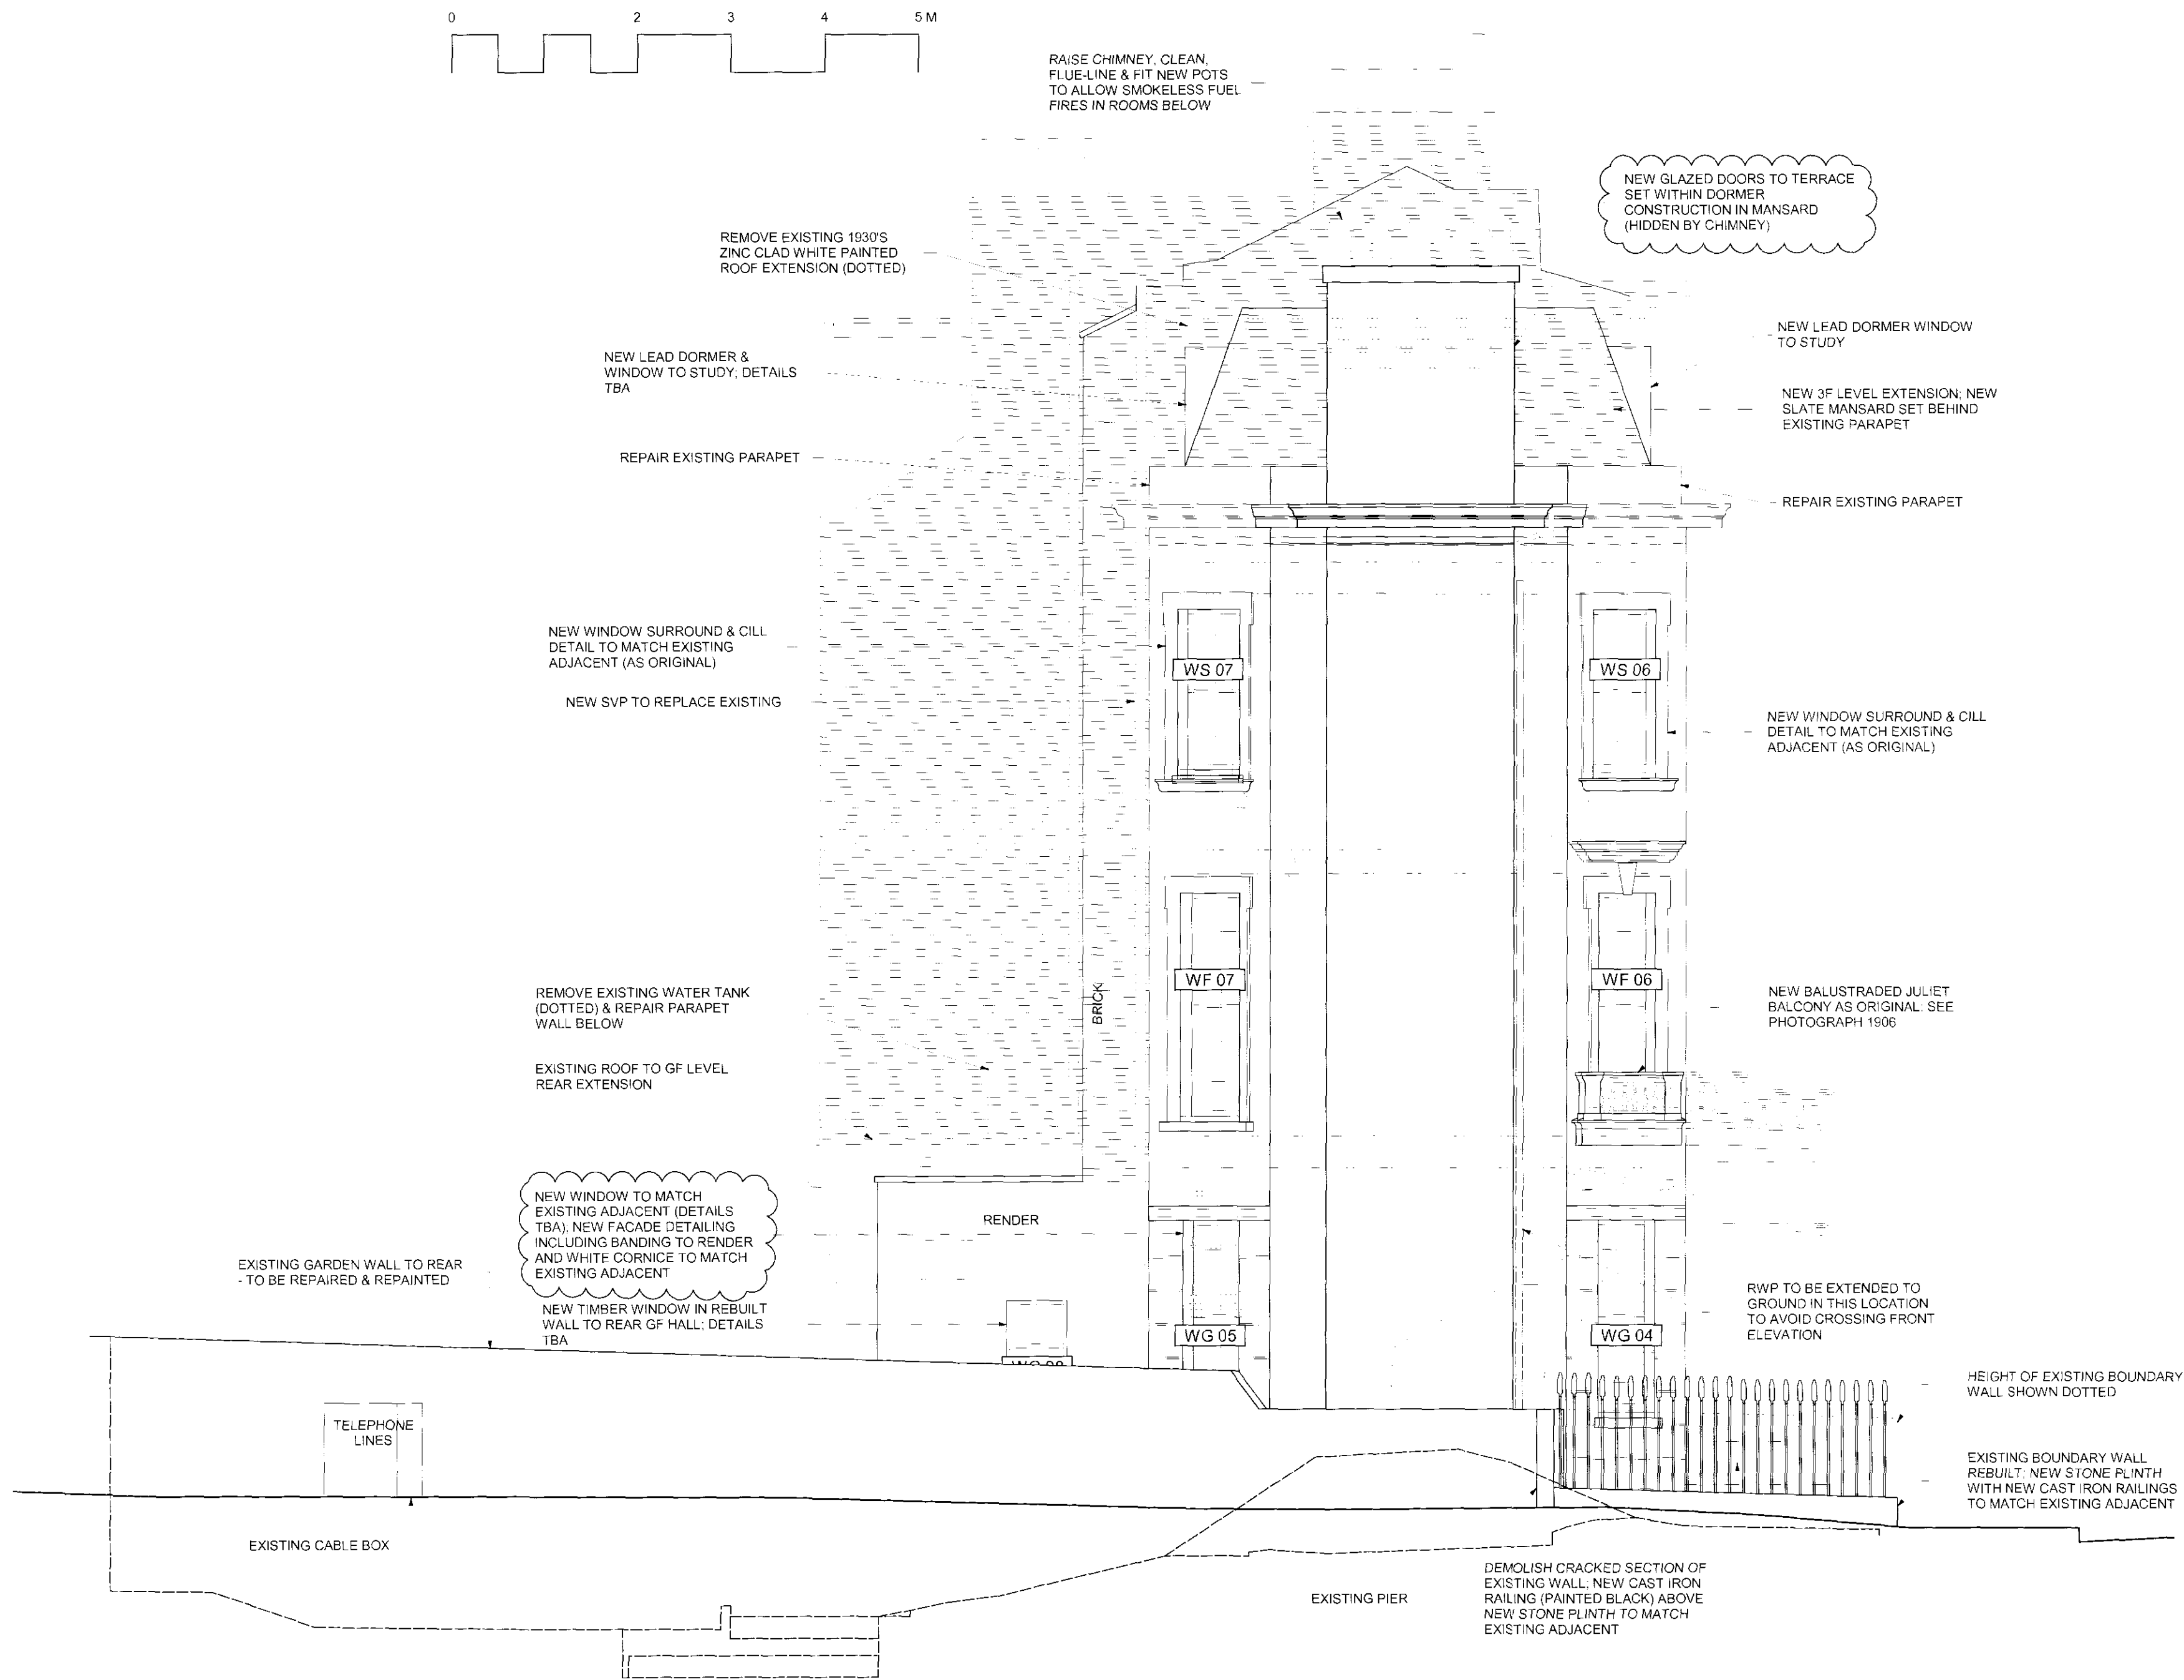

REV C	REVISIONS FOR LBC	17/08/09
REV B	GENERAL REVISIONS TO NOTES	06/06/09
REV A	DWG SCALE REVISED	17/04/09

pro

33 CHALCOT SQUARE  
LONDON NW1

drawing

SIDE ELEVATION FROM ROAD  
AS PROPOSED

Scale 1:50@A1 Drawn EP Date 10/02/09

Drawing Number 3245/ B/ P41 rev C

Client MR P. HALL

ARP

ANTHONY RICHARDSON AND PARTNERS TEL: 020 7485 0991  
ARCHITECTS AND QUANTITY SURVEYORS FAX: 020 7482 4622  
31 OVAL ROAD GARDEN TOWN LONDON NW1 7EA EMAIL: mail@arparchitect.co.uk

This drawing is the property of ARP Anthony Richardson & Partners Ltd. Copyright is reserved on it and the drawing is issued on the condition that it is not copied, reproduced, retained or disseminated by any unauthorised person without the written consent of the Company.