


SECTION A-A (PROPOSED)  
SCALE 1:5

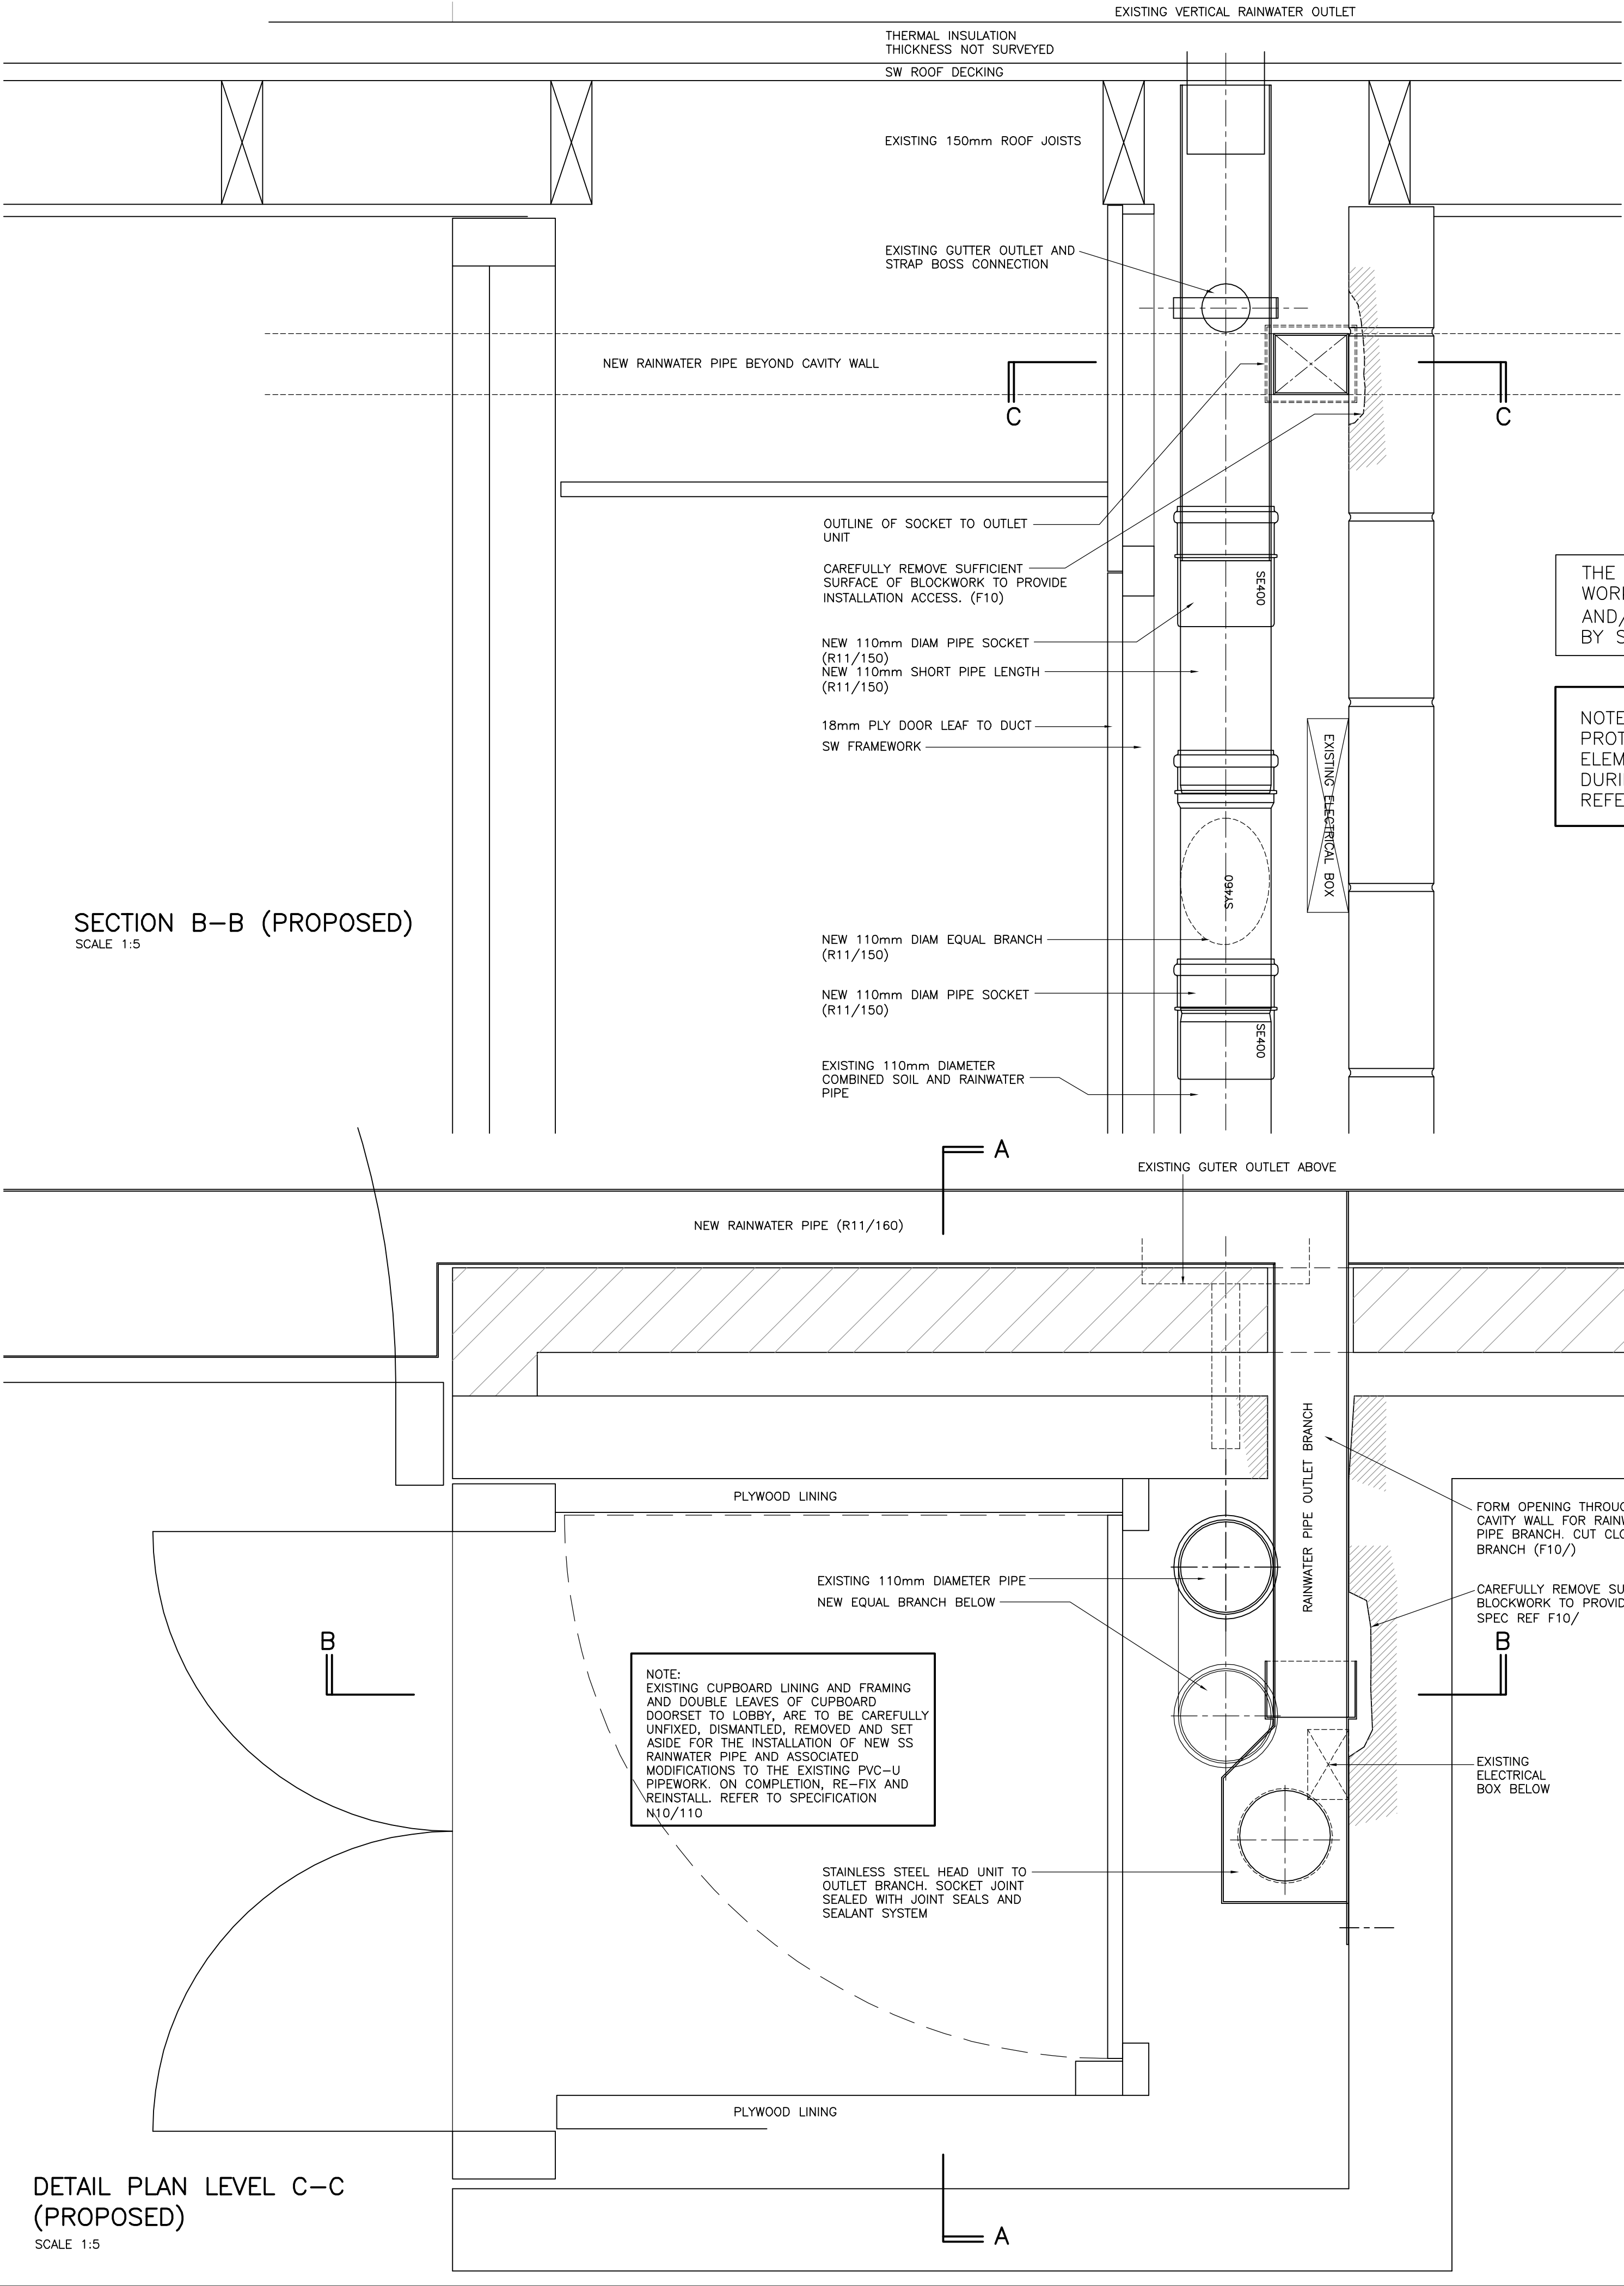

SECTION B-B (PROPOSED)  
SCALE 1:5

DETAIL PLAN LEVEL C-C (PROPOSED)  
SCALE 1:5

**NOTES**

FIGURED DIMENSIONS MUST BE TAKEN IN PREFERENCE TO SCALED DIMENSIONS

CONTRACTORS, SUB-CONTRACTORS AND SUPPLIERS MUST VERIFY ALL DIMENSIONS ON SITE BEFORE COMMENCING ANY WORK OR MAKING ANY SHOP DRAWINGS.

THIS DRAWING IS TO BE READ IN CONJUNCTION WITH STRUCTURAL, MECHANICAL AND ELECTRICAL DRAWINGS AND ALL OTHER RELEVANT INFORMATION. ANY DISCREPANCIES ARE TO BE REPORTED TO THE ARCHITECTS.

ALL DIMENSIONS AND DETAILS HAVE BEEN TAKEN FROM EXISTING RECORDS. THE CONTRACTOR IS REQUIRED TO CHECK DIMENSION AND DETAILS ON SITE.

THE SUBCONTRACTOR UNDERTAKING THE WORK IS RESPONSIBLE FOR TAKING AND/OR VERIFYING ALL DIMENSIONS BY SITE SURVEY BEFORE FABRICATION

NOTE THE REQUIREMENTS FOR SPECIAL PROTECTION TO ADJACENT EXISTING ELEMENTS OF CONSTRUCTION DURING THESE WORKS. REFER TO SPECIFICATION

TENDER				
Rev	Date	Description	By	
Bickerdike Allen Partners 121 Salisbury Road London NW6 6RG Tel: (0207) 625 4411 Fax: (0207) 625 0250 e-mail: mail@bickerdikeallen.com				
Project REMEDIAL WORKS 38 MILLFIELD LANE, LONDON N6 6JB				
Title MODIFICATIONS GLASS ROOF OVER ENTRANCE AREA DRAINAGE MODIFICATIONS SHEET 5 OF 5				
Drawn	Checked	Apprvd	Job ref	Pha
GJ			6822	B
Date	Scale	Status	AA5-05	Rev
12/3/09	1:5	T		1