



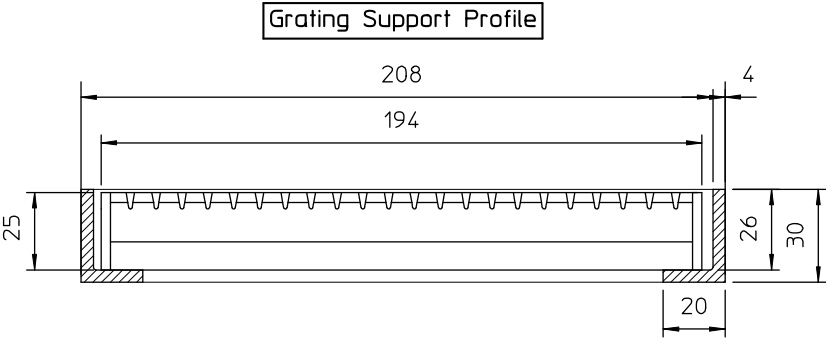

NOTE:
All dimensions in mm
IF IN DOUBT ASK

Project Title
38 Millfeld Lane-London

Drg Title
Custom made Grating
Angle Frame Detail

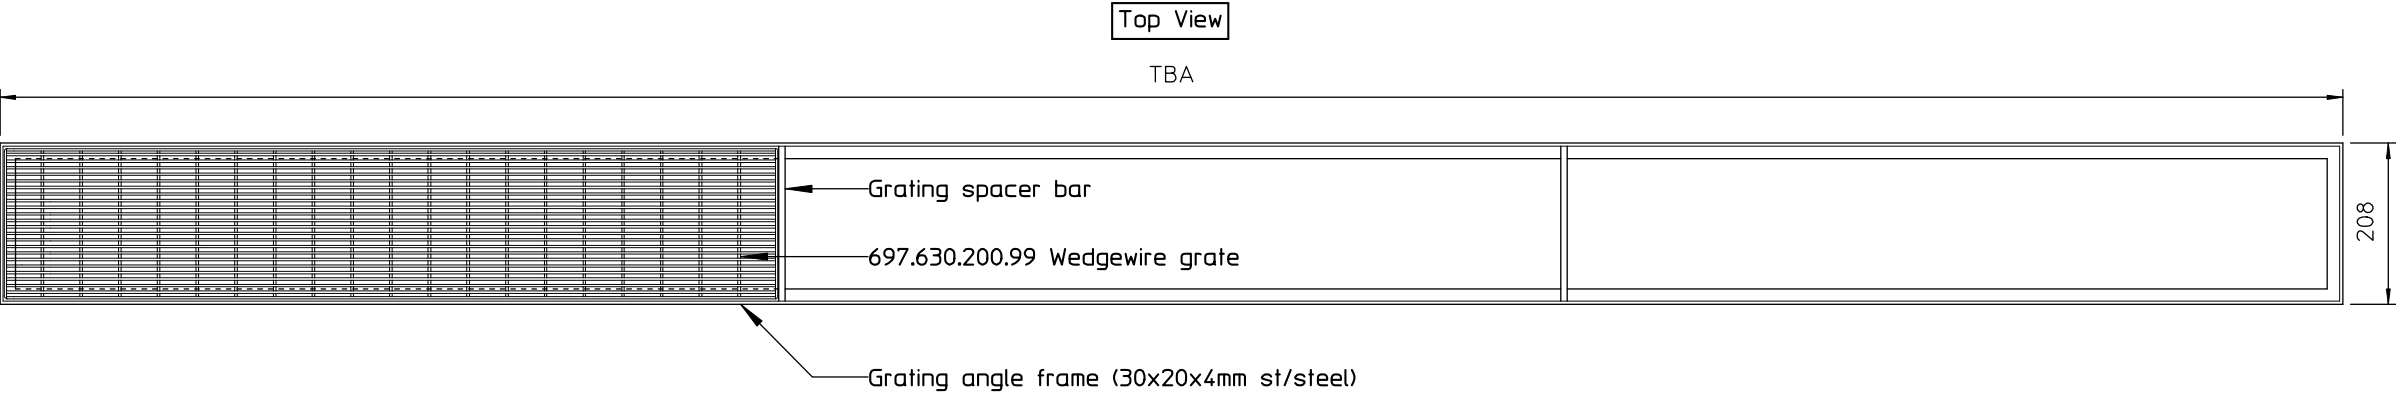

BLUCHER UK Ltd.
Station Rd Industrial Estate,
Tadcaster,
North Yorkshire,
LS24 9SG
Tel: 01937 838000
Fax: 01937 832454

Drawn by:

DB

Checked by:

Date:

30/03/2009

Scale:

N.T.S.

Drg No:

699

36242

Channel type: 30x20x4mm angle
Grating type: 697.630.200.99 (wedgewire)
Material : AISI 304 st/steel
Quantity : TBA

Angle Frames supplied in max 4.0 metre lengths
Grating spacer bars provide 1000mm gaps