


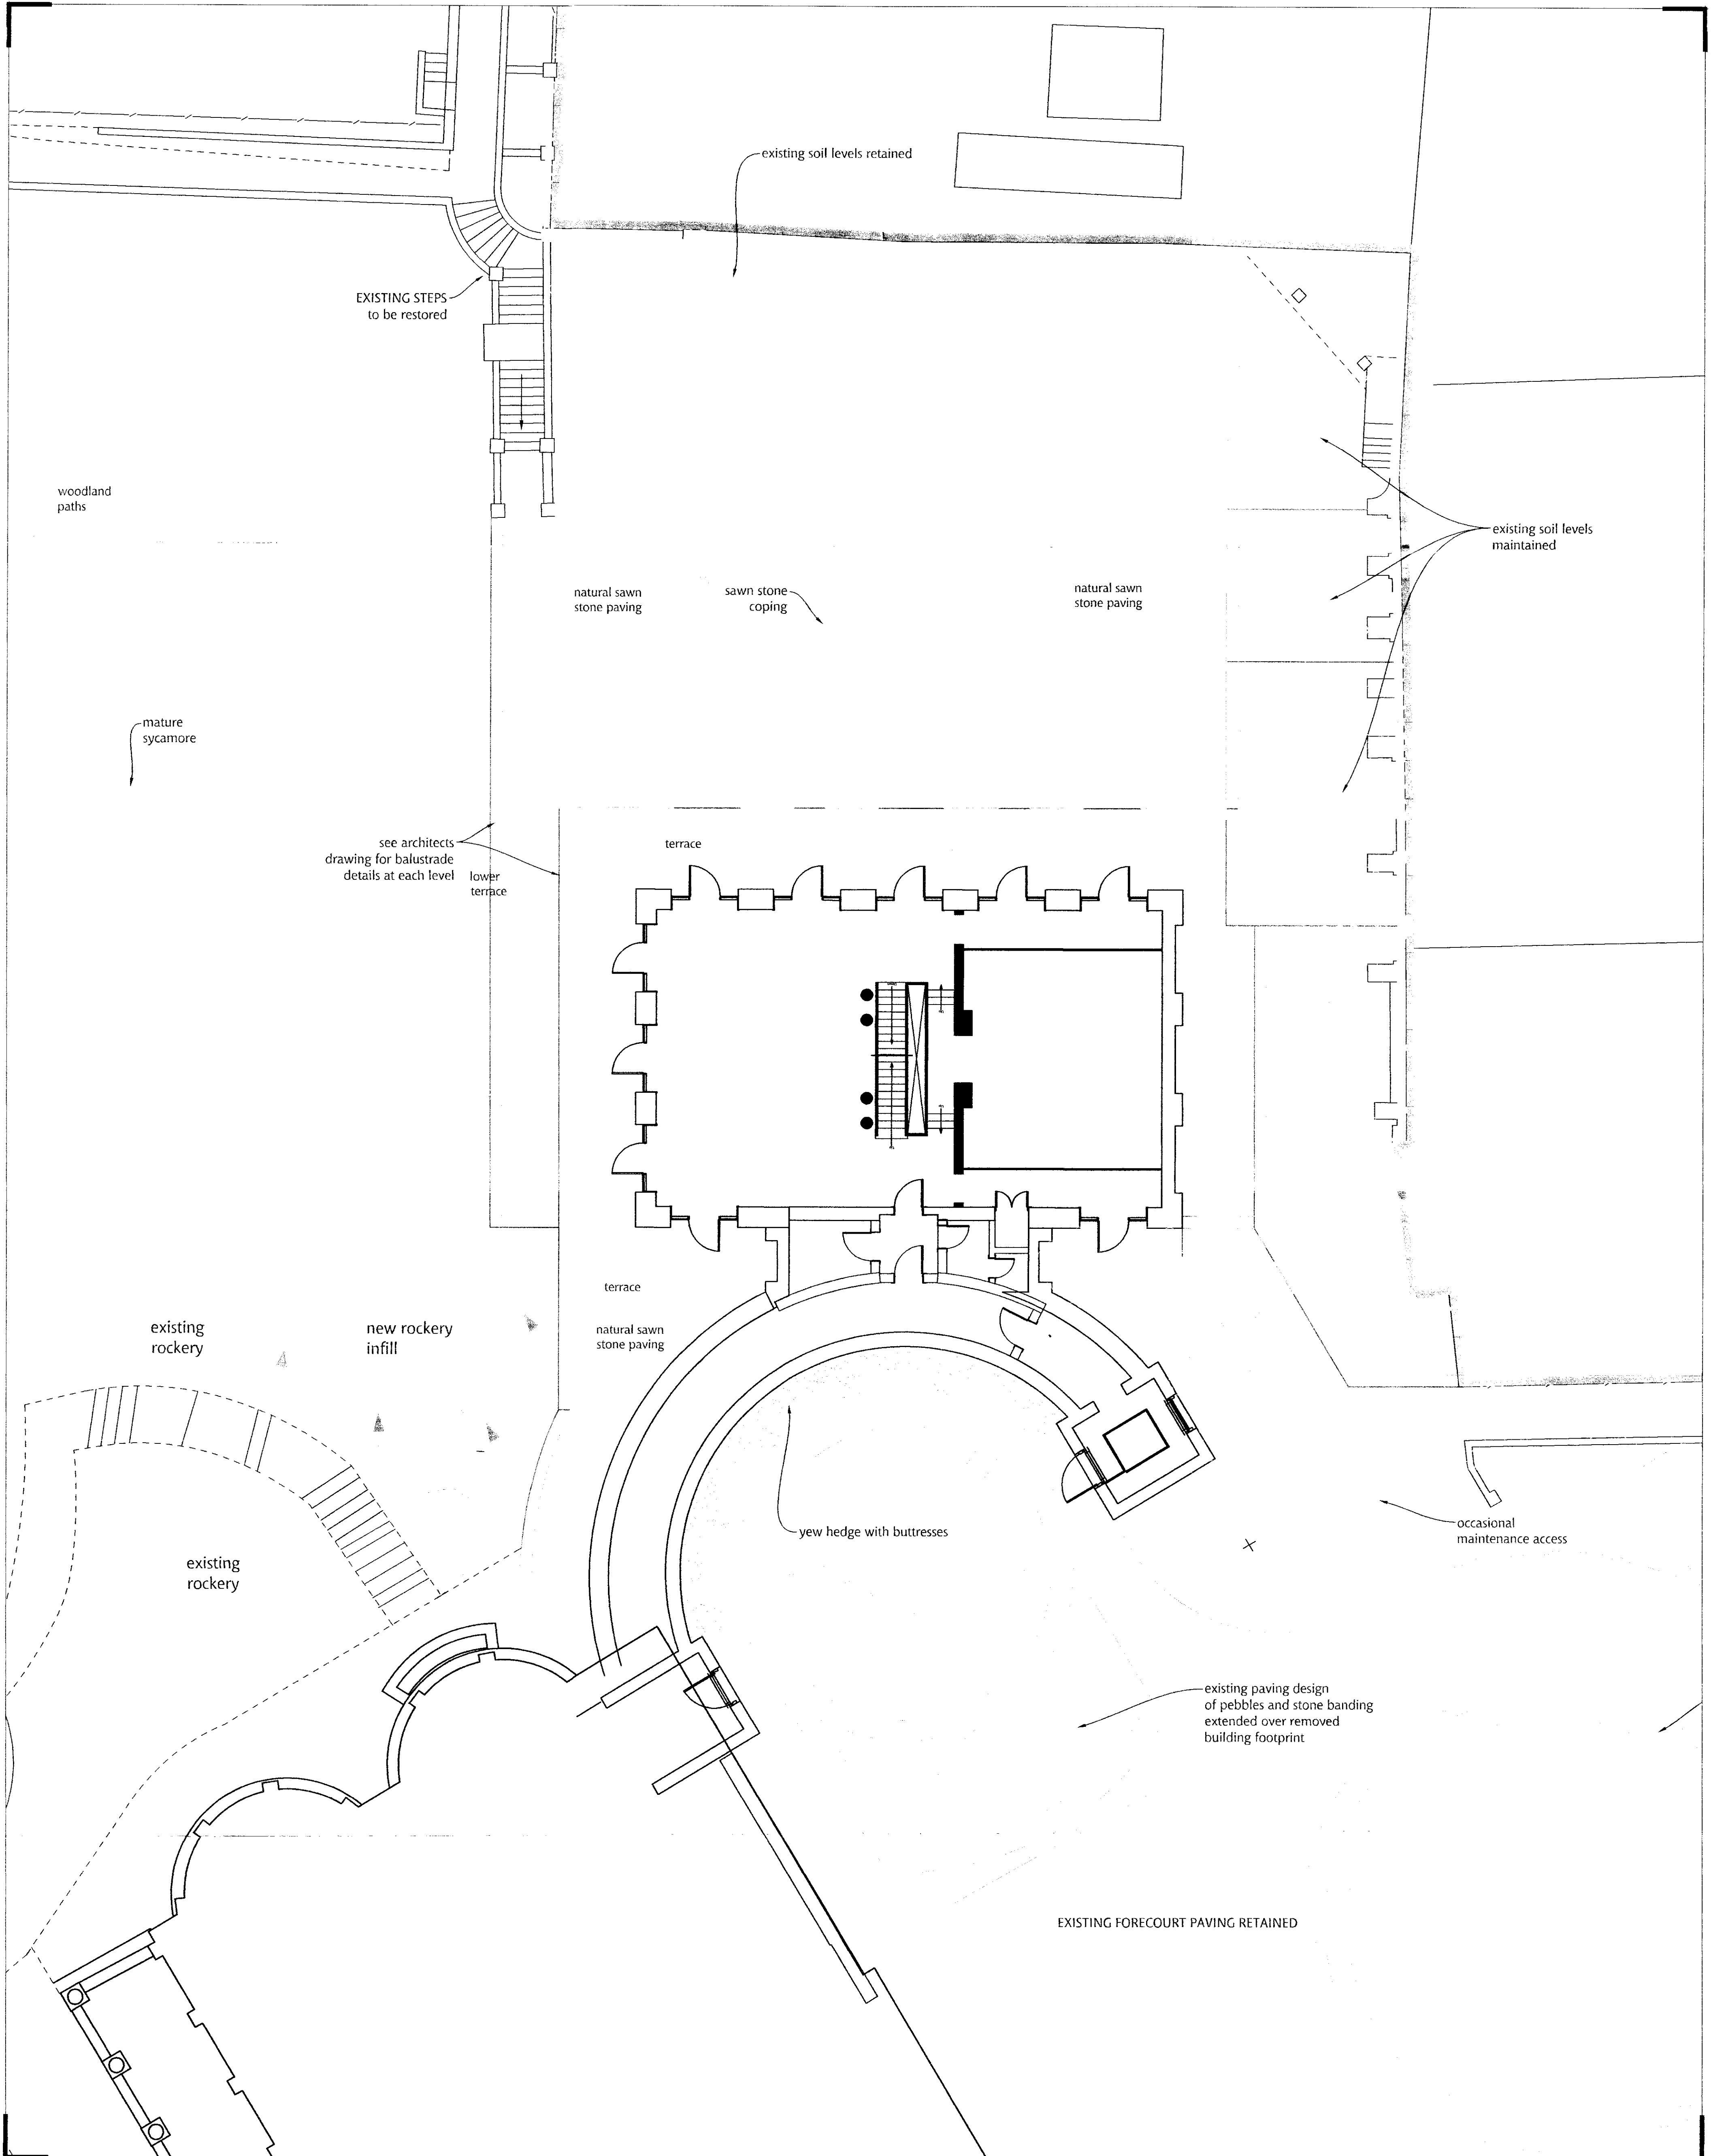

DRAWING STATUS: PLANNING

Project No. B337
Drawing No. 121

Rev. A

Project WITANHURST

Drawing ORANGERY GARDEN
Detail Layout

Scale: 1:100 @A1
Drawn: kp
Date: 17/06/2009

KEY

Demolitions
Shrub Planting

+ New Tree



BALSTON & COMPANY
Long Barn, Patney, Devizes
Wiltshire SN10 3RB
t +44 (0)1380 848181
f +44 (0)1380 848189
www.balston.co.uk

Use figured dimensions only. Do NOT Scale