


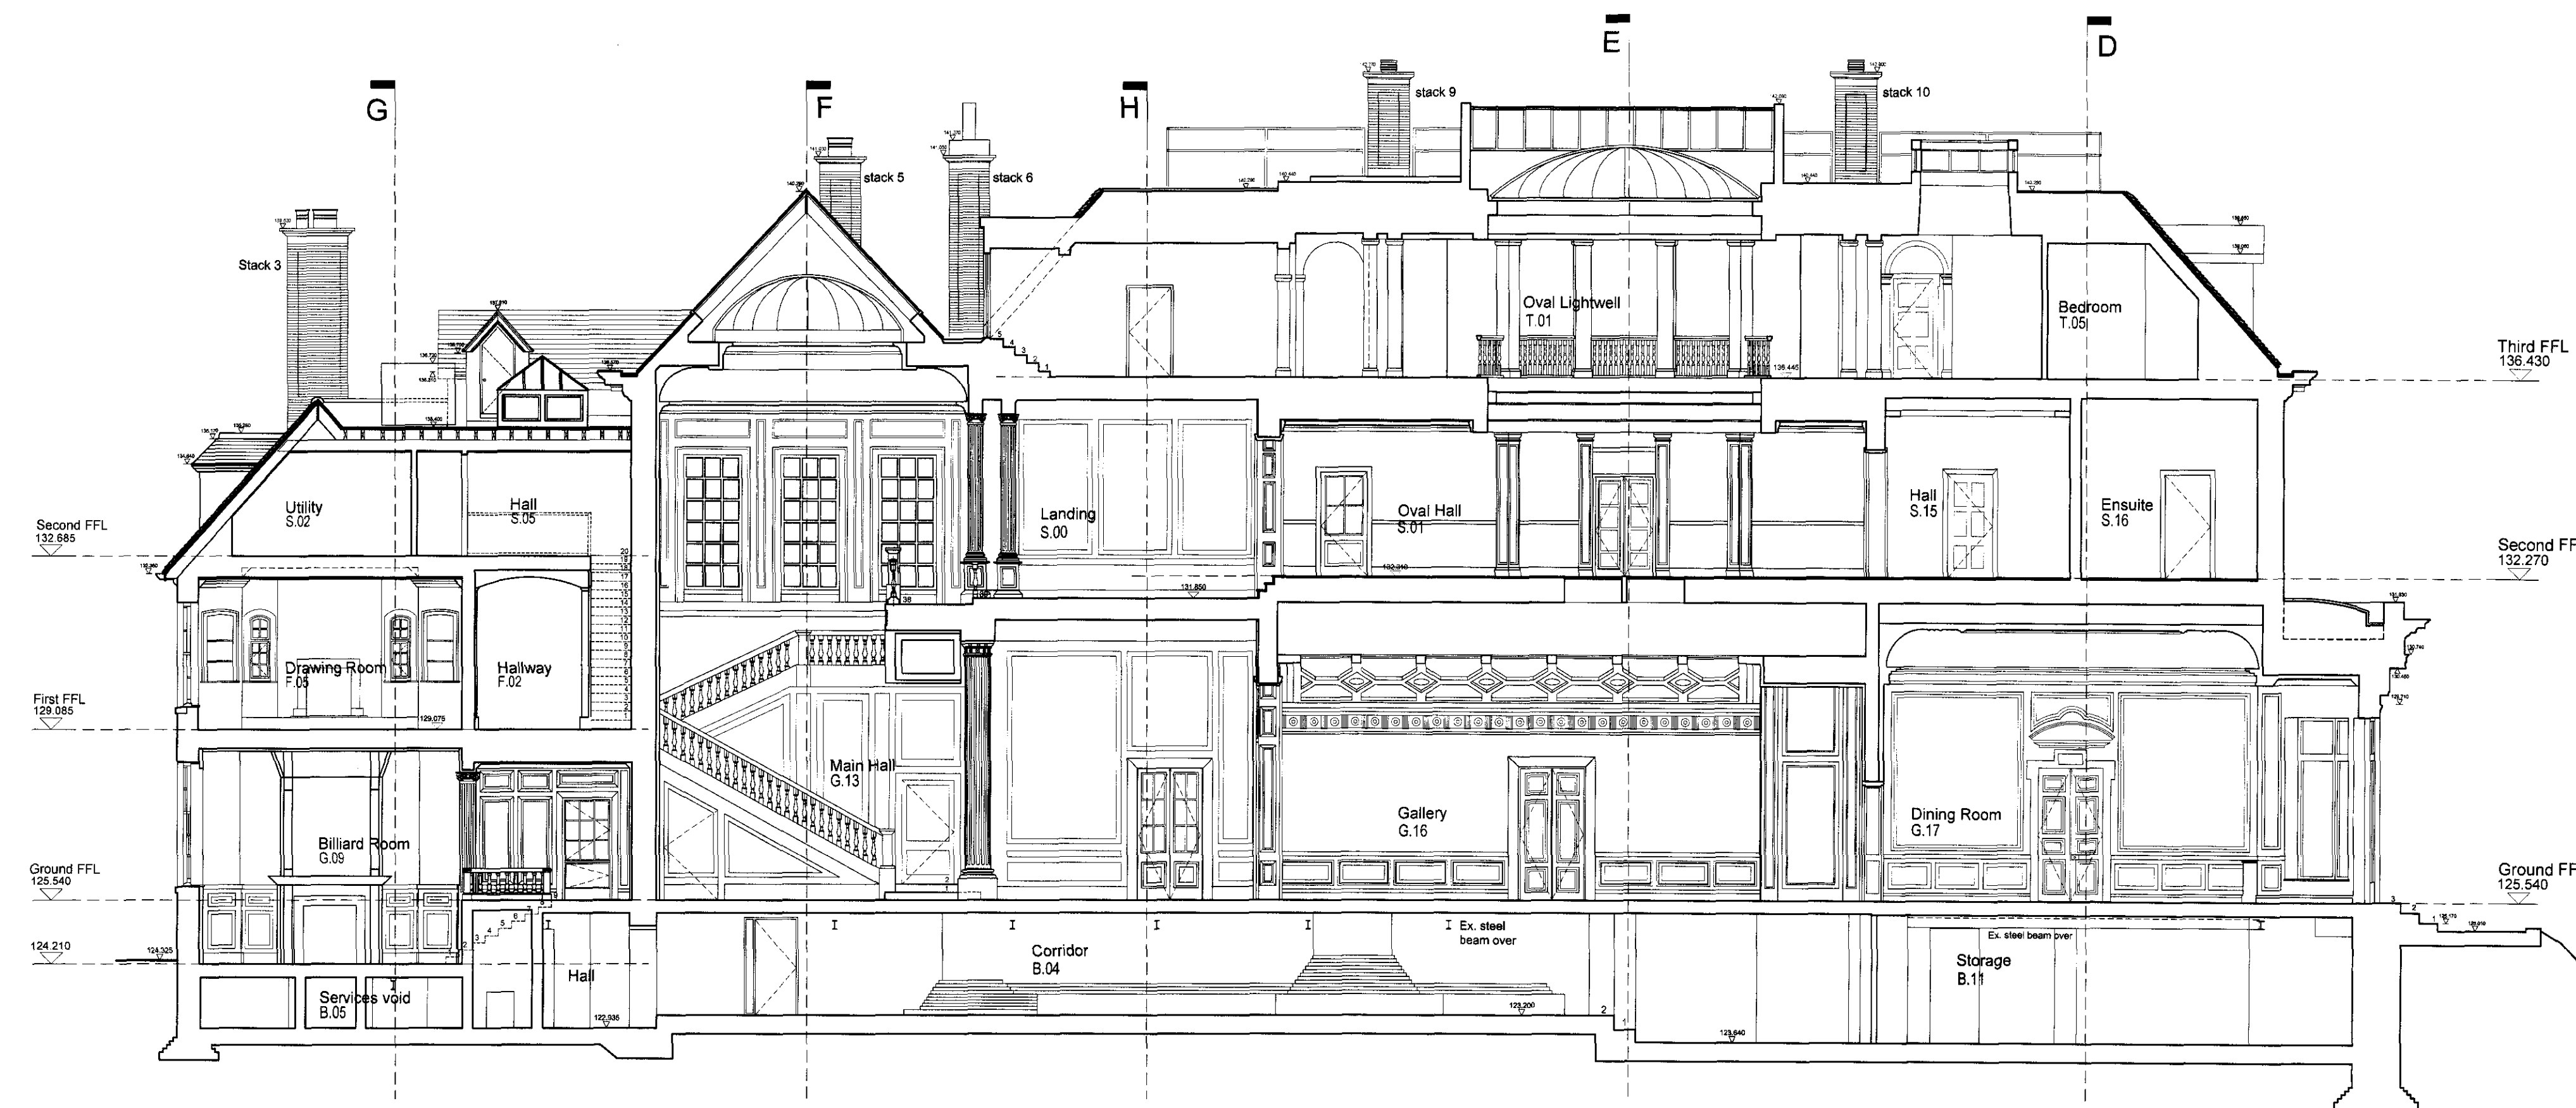

EXISTING SECTION AA. 1:100



EXISTING SECTION BB. 1:100



Notes:

Rev. Date Description

- 00-00-00 -

WITANHURST CONSTRUCTION
MANAGEMENT LTD.
THE GATEHOUSE,
41 HIGHGATE WEST HILL,
LONDON, N6 6LS.

Client:

-

Project:

WITANHURST HOUSE 41 HIGHGATE

Title:

GENERAL ARRANGEMENT
SECTION AA AND BB

Date:

30-06-09

Drawing No:

001 F 000

Rev:

000