


A1

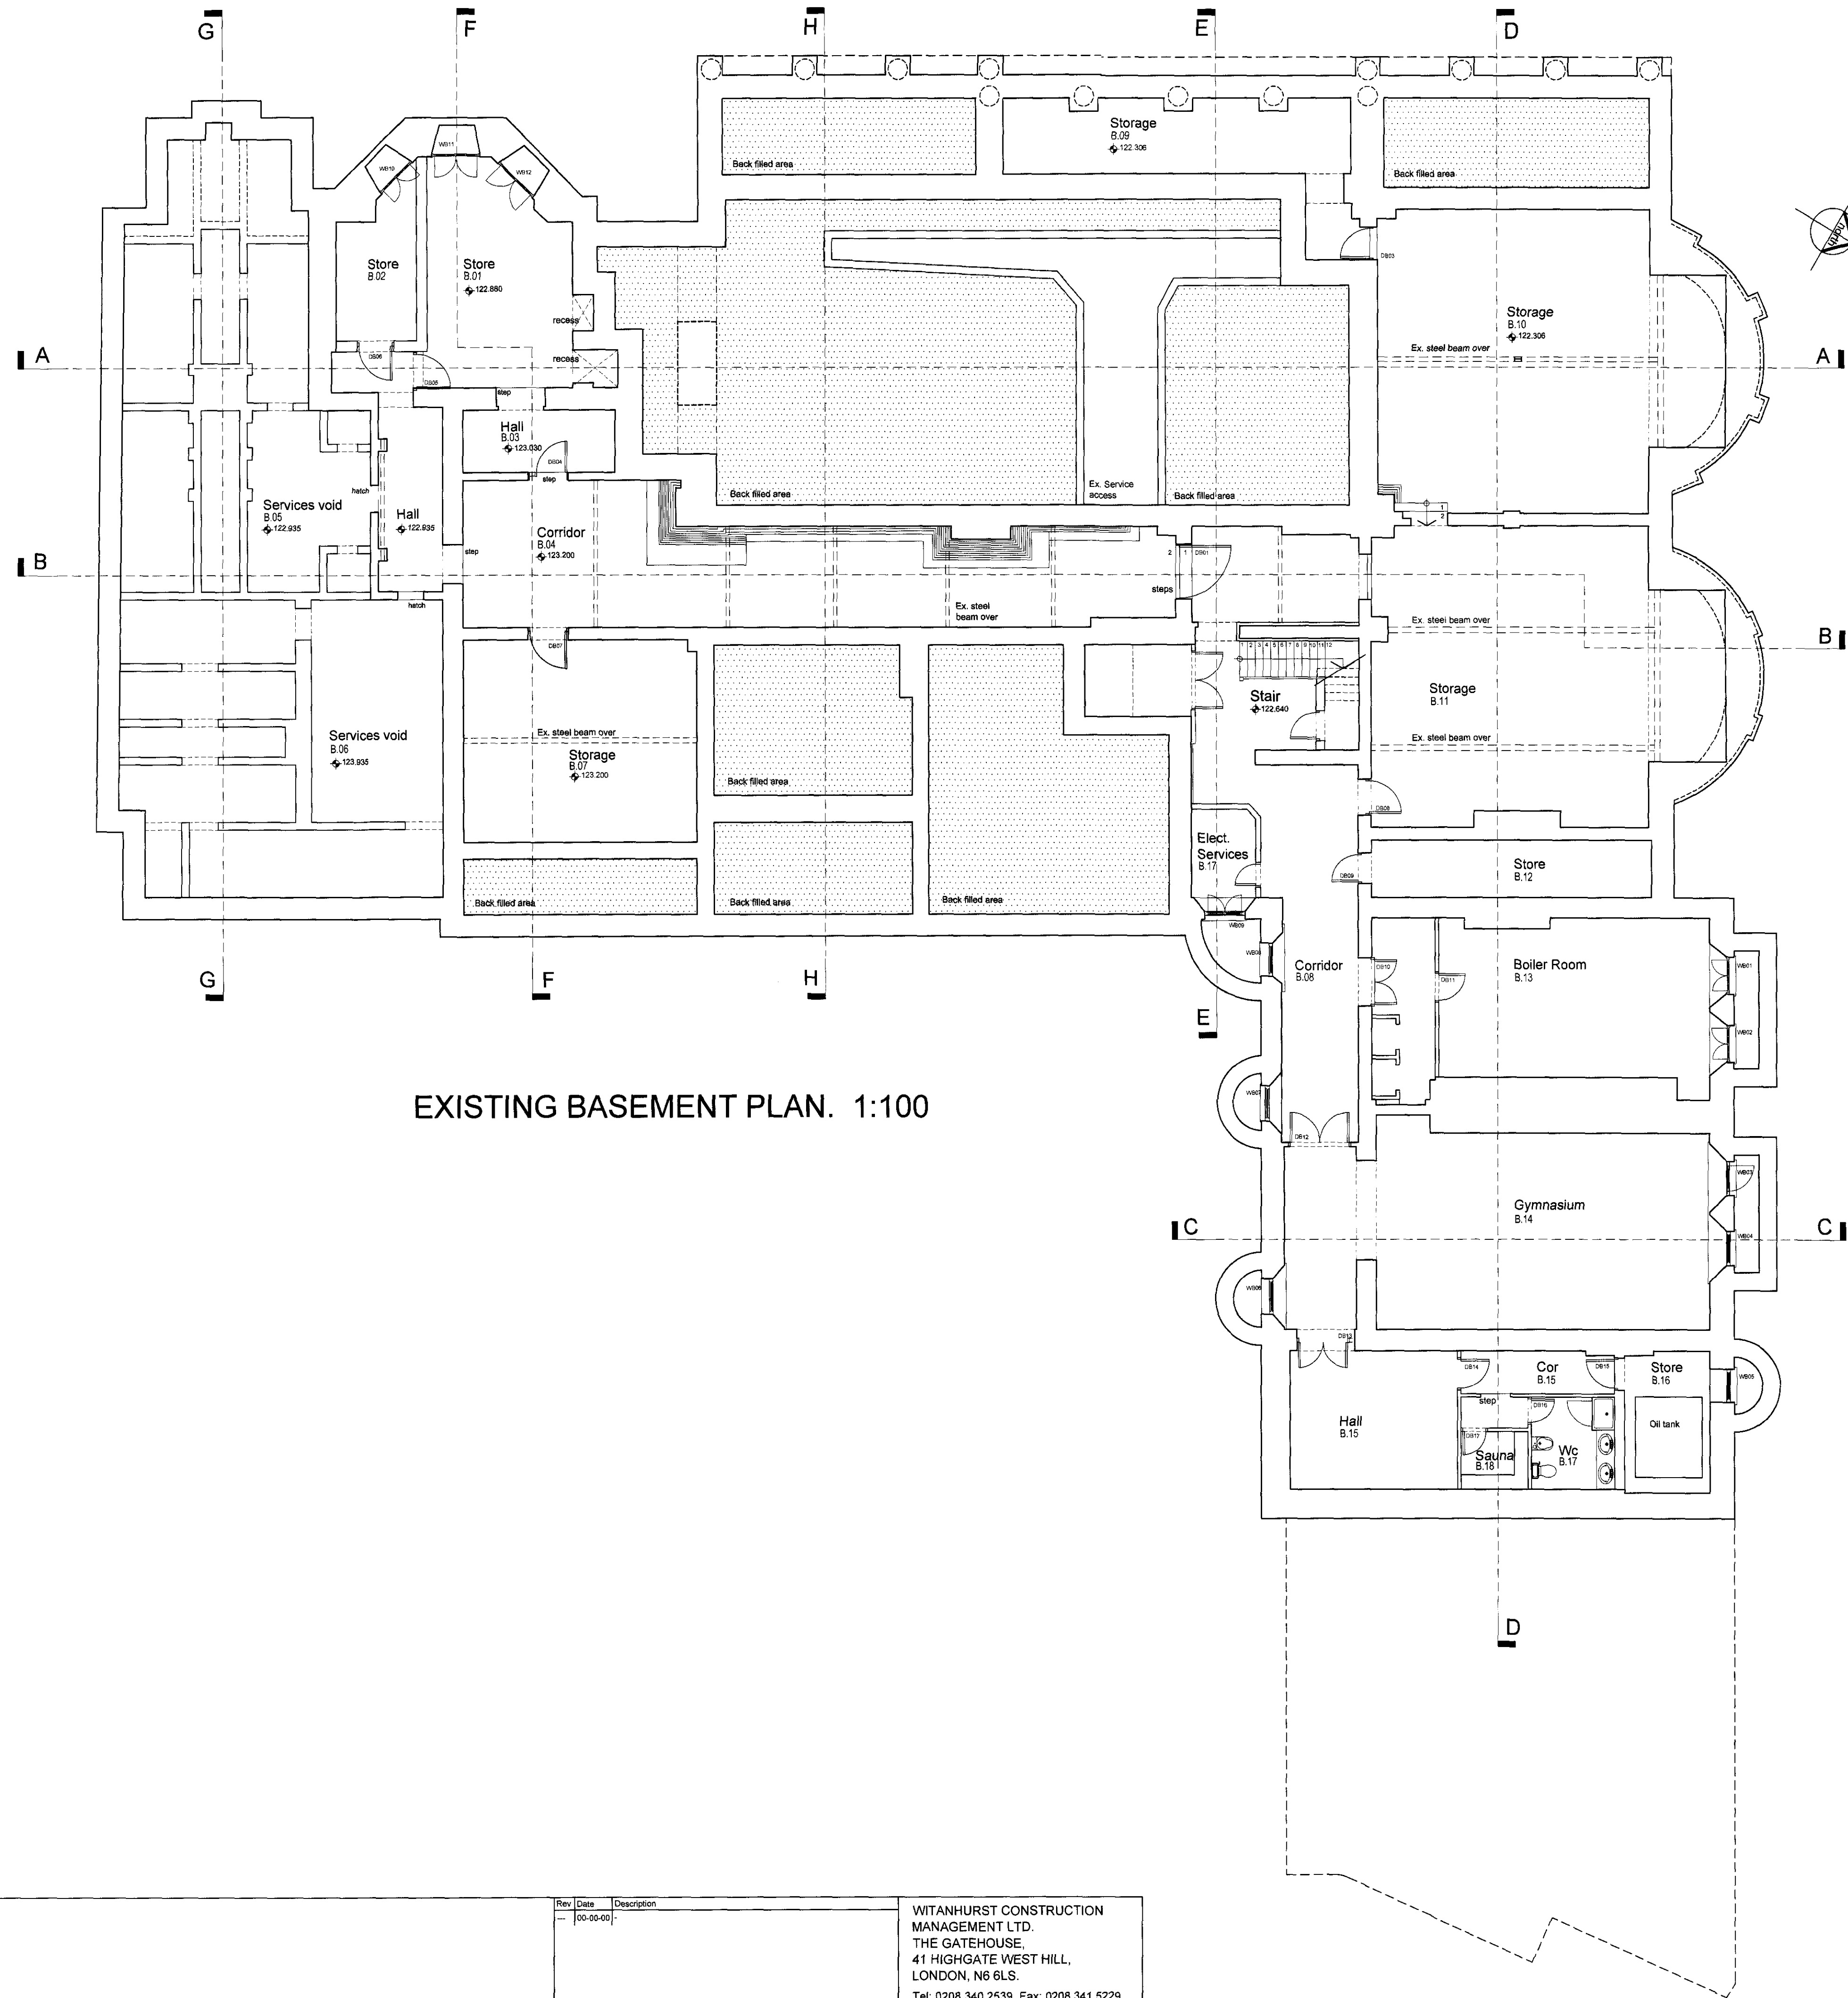

0 1m 5m

Notes:

Rev.	Date	Description
00	00-00-00	

WITANHURST CONSTRUCTION
MANAGEMENT LTD.
THE GATEHOUSE,
41 HIGHGATE WEST HILL,
LONDON, N6 6LS.
Tel: 0208 340 2539 Fax: 0208 341 5229

Client:	Title: GENERAL ARRANGEMENT BASEMENT PLAN		
Project:	Date: 30-06-09	Drawing No:	Rev: 000
WITANHURST HOUSE, 41 HIGHGATE	Scale:	601-E-002	