




EXISTING SECTION DD. 1:100

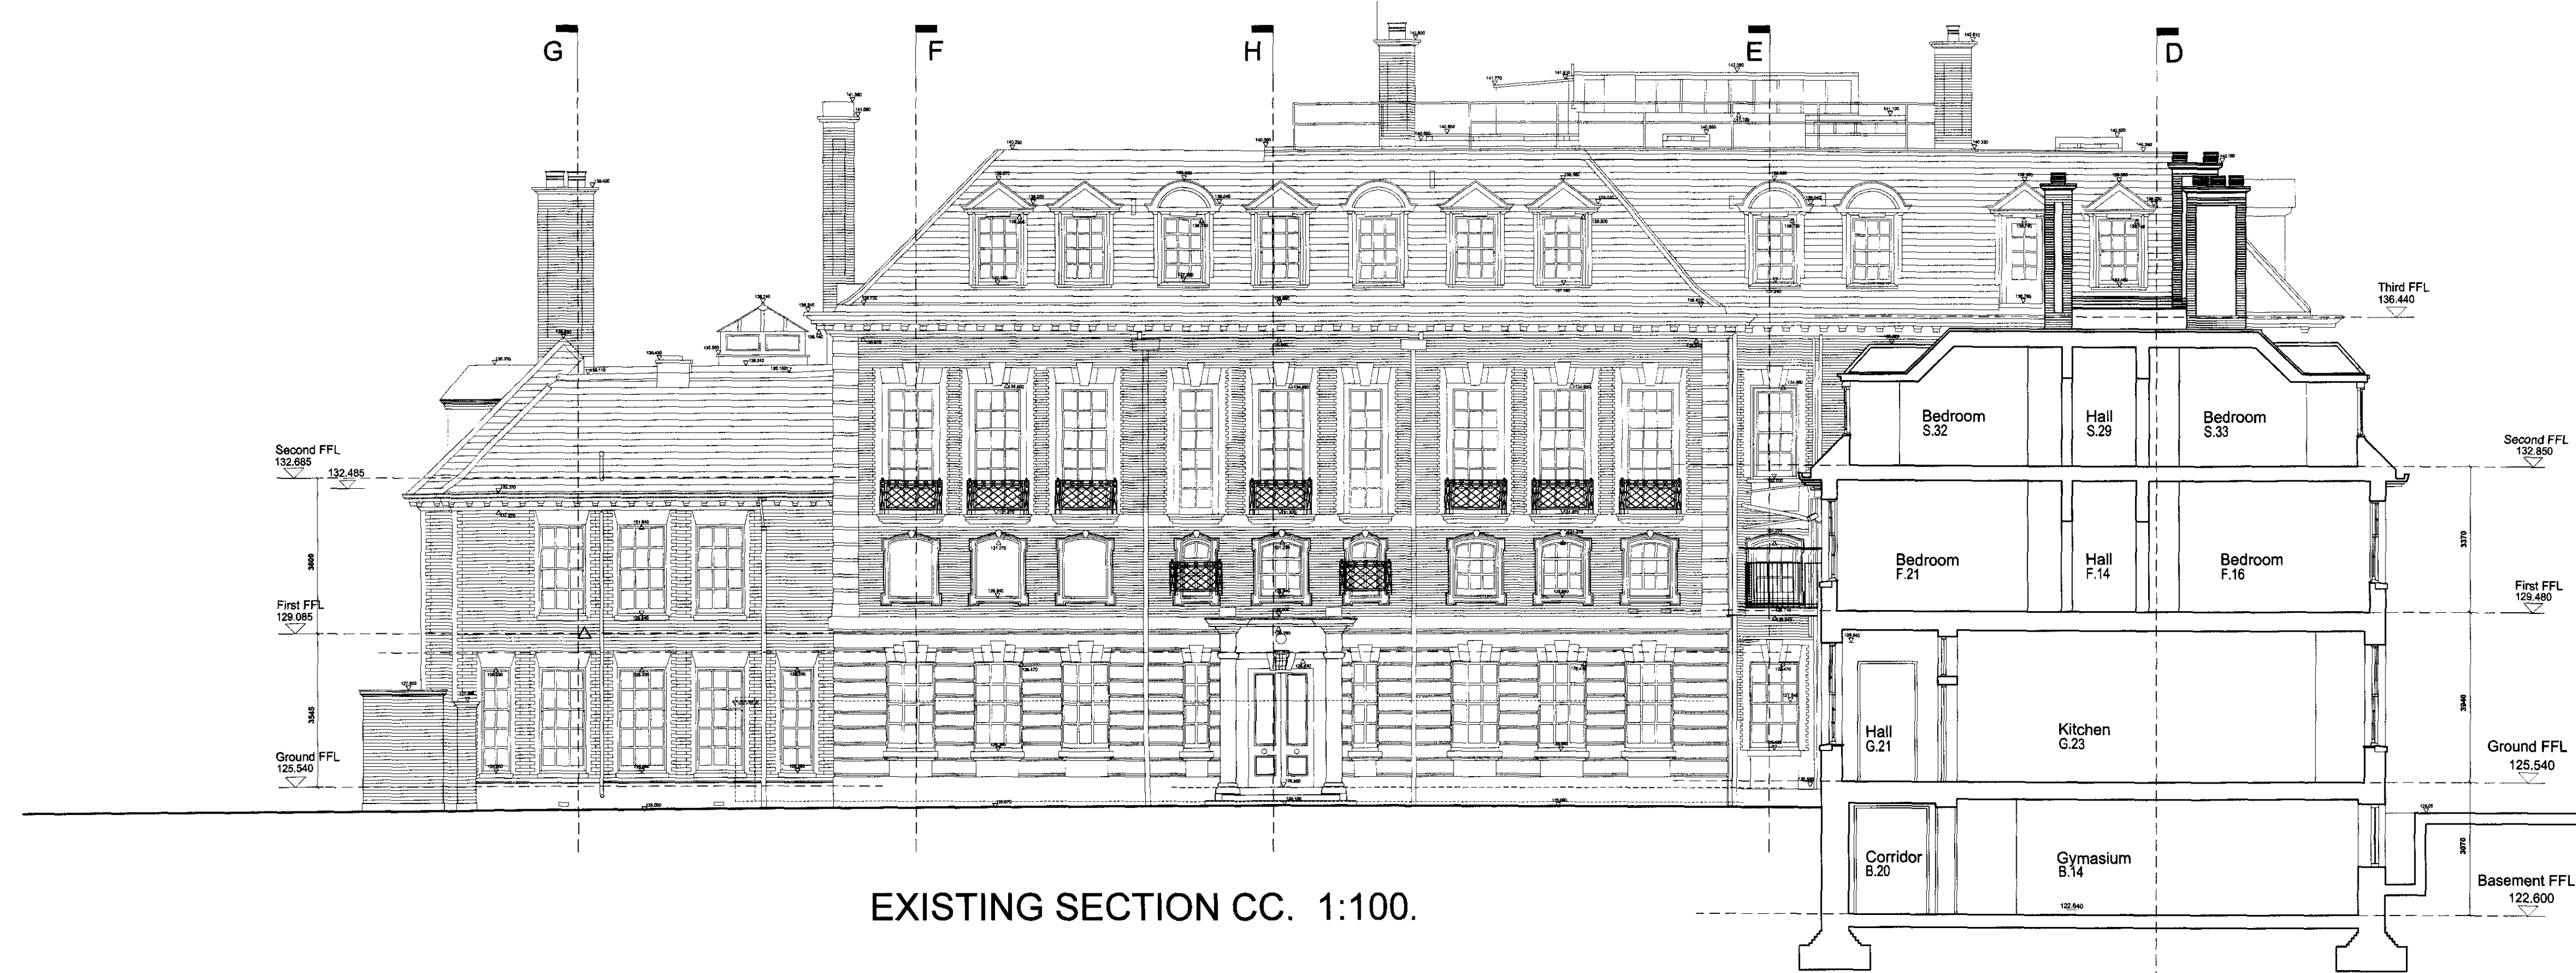

EXISTING SECTION CC. 1:100.

Notes:

Rev	Date	Description
00	00-00-00	

WITANHURST CONSTRUCTION
MANAGEMENT LTD.
THE GATEHOUSE,
41 HIGHGATE WEST HILL,
LONDON, N6 6LS.
Tel: 0208 340 2539 Fax: 0208 341 5229

Client:
-
-
Project:
WITANHURST HOUSE, 41 HIGHGATE
WEST HILL, LONDON, N6 6LS

Title:
GENERAL ARRANGEMENT
SECTION CC AND DD

Date:
30-06-09
Drawing No:
601-E-009
Rev:
000