




PROPOSED SIDE ELEVATION

PLA
200

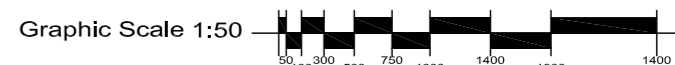



EXISTING HEIGHT OF FENCE AND VEGETATION
(BOUNDARY WITH HOLLYCROFT AV. NO. 26)



EXISTING HEIGHT OF FENCE AND VEGETATION
(BOUNDARY WITH HOLLYCROFT AV. NO. 30)



EXISTING DORMER

HORIZONTAL DOUBLE GLAZED UNITS WITH ALUMINIUM FRAMES PAINTED WHITE

DOUBLE GLAZED WINDOWS WITH ALUMINIUM FRAMES PAINTED WHITE

HORIZONTAL DOUBLE GLAZED UNITS WITH ALUMINIUM FRAMES PAINTED WHITE

FRAMELESS DOUBLE GLAZED UNIT IN BETWEEN JOISTS

TREATED TIMBER JOIST PAINTED WHITE

BRICK WALL TO BE RE-BUILT ON SAME POSITION AND HEIGHT AS EXISTING, TO MATCH EXISTING BRICKS

DOUBLE GLAZED DOORS AND WINDOWS WITH ALUMINIUM FRAMES PAINTED WHITE

NEW FENCE TO MATCH EXISTING

MILD STEEL BALUSTRADE PAINTED LIGHT GREY

GREY LIMESTONE PAVING

DOUBLE GLAZED ROOFLIGHTS WITH FRAMES PAINTED WHITE

NATURAL STONE CLADDING

TIMBER BALUSTRADE


PRO
300

PROPOSED SECTION-ELEVATION A-A'


Graphic Scale 1:50



EXISTING HEIGHT OF FENCE AND VEGETATION
(BOUNDARY WITH HOLLYCROFT AV. NO. 30)

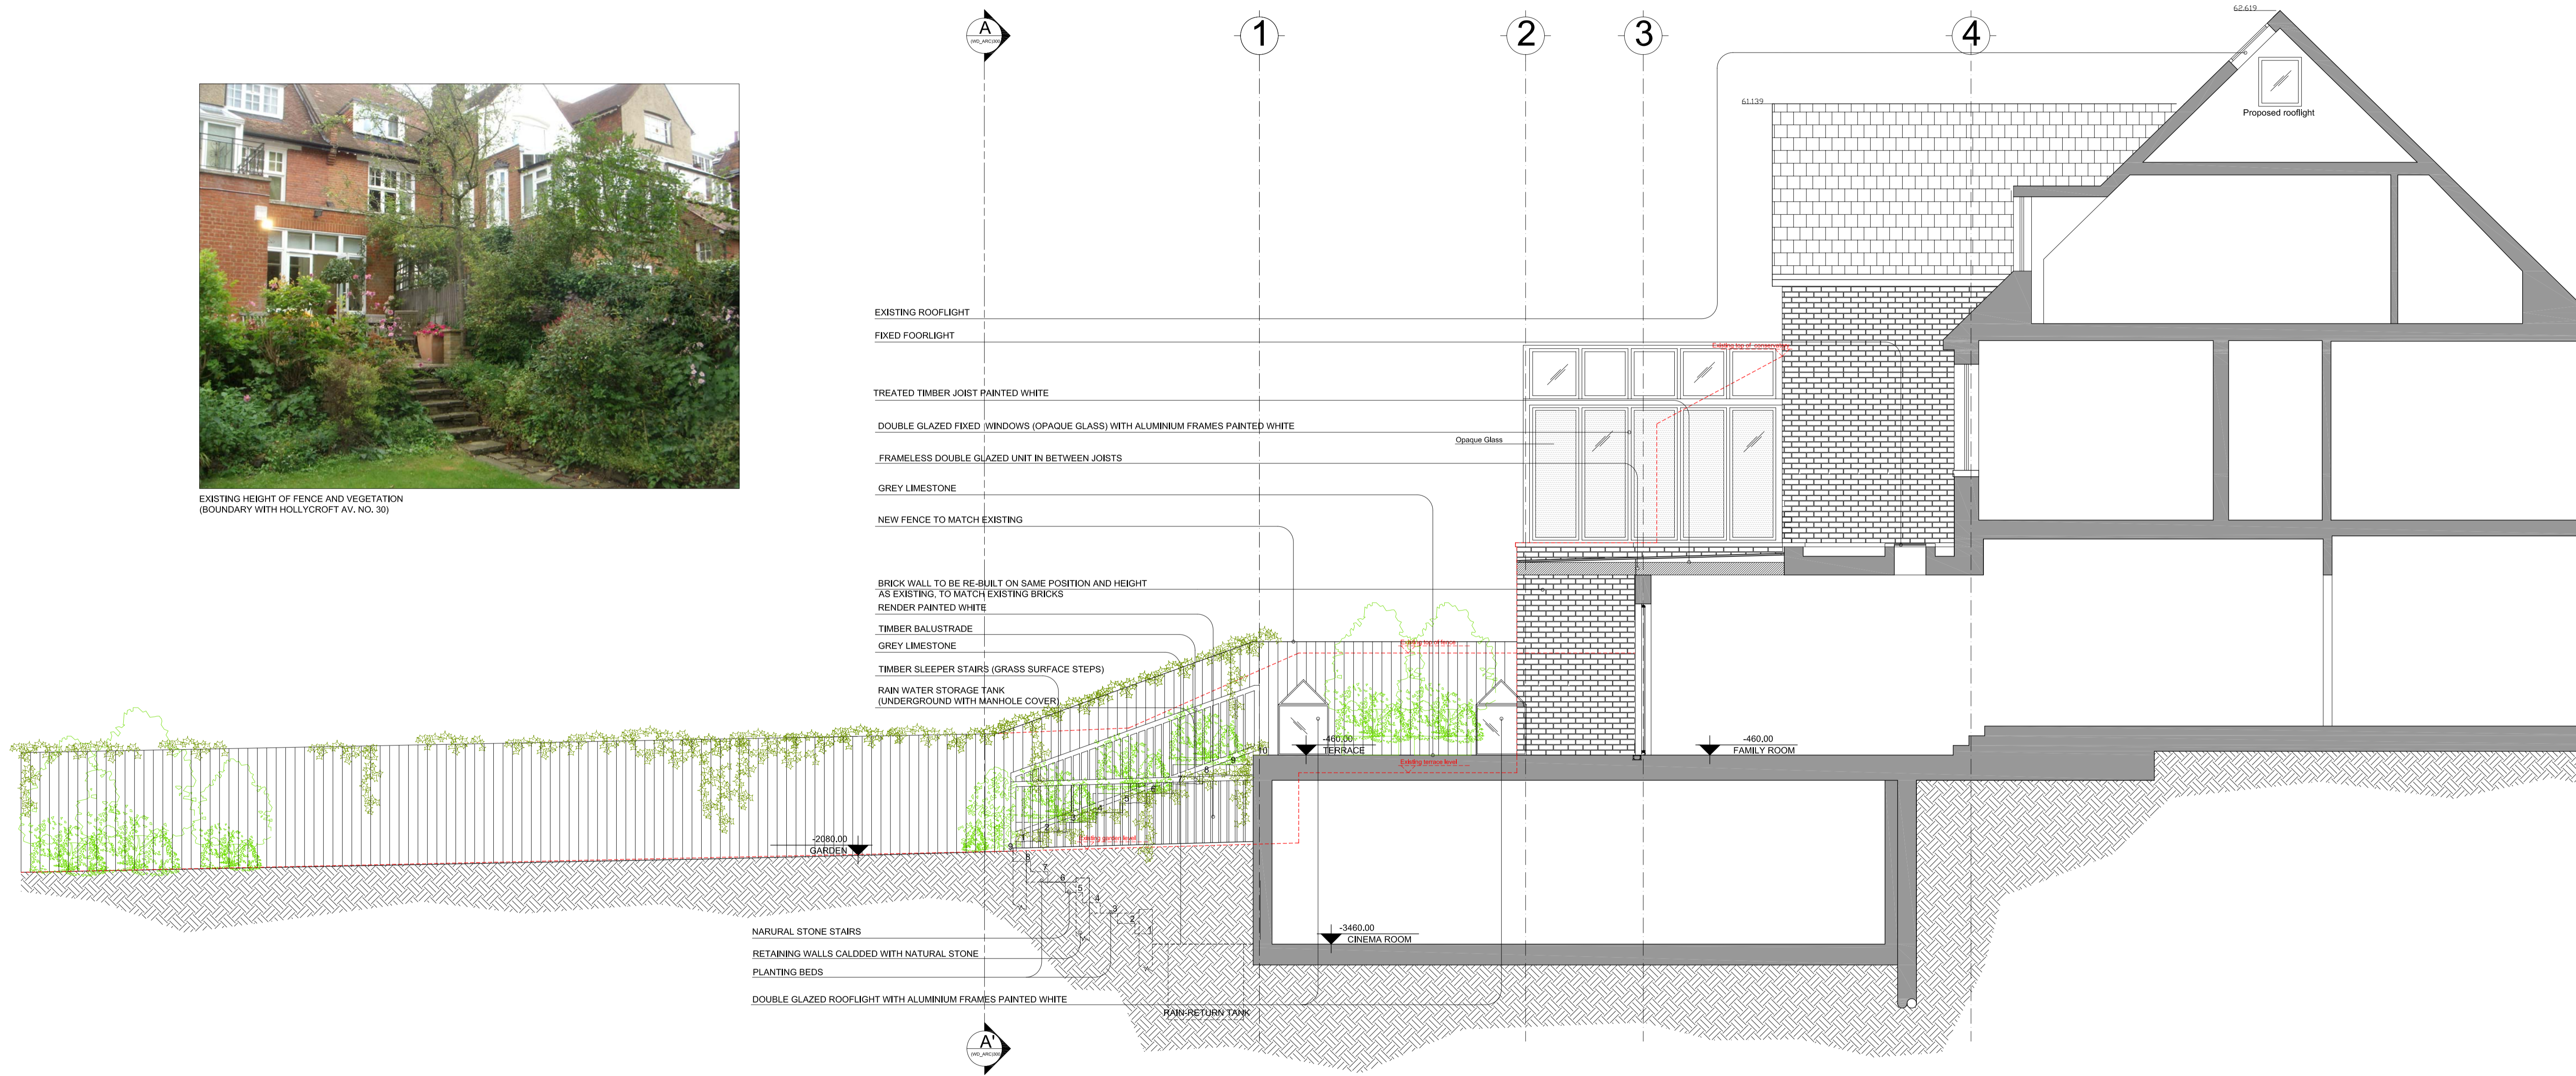

PLA 301
PROPOSED SECTION-ELEVATION B-B'
 Graphic Scale 1:50

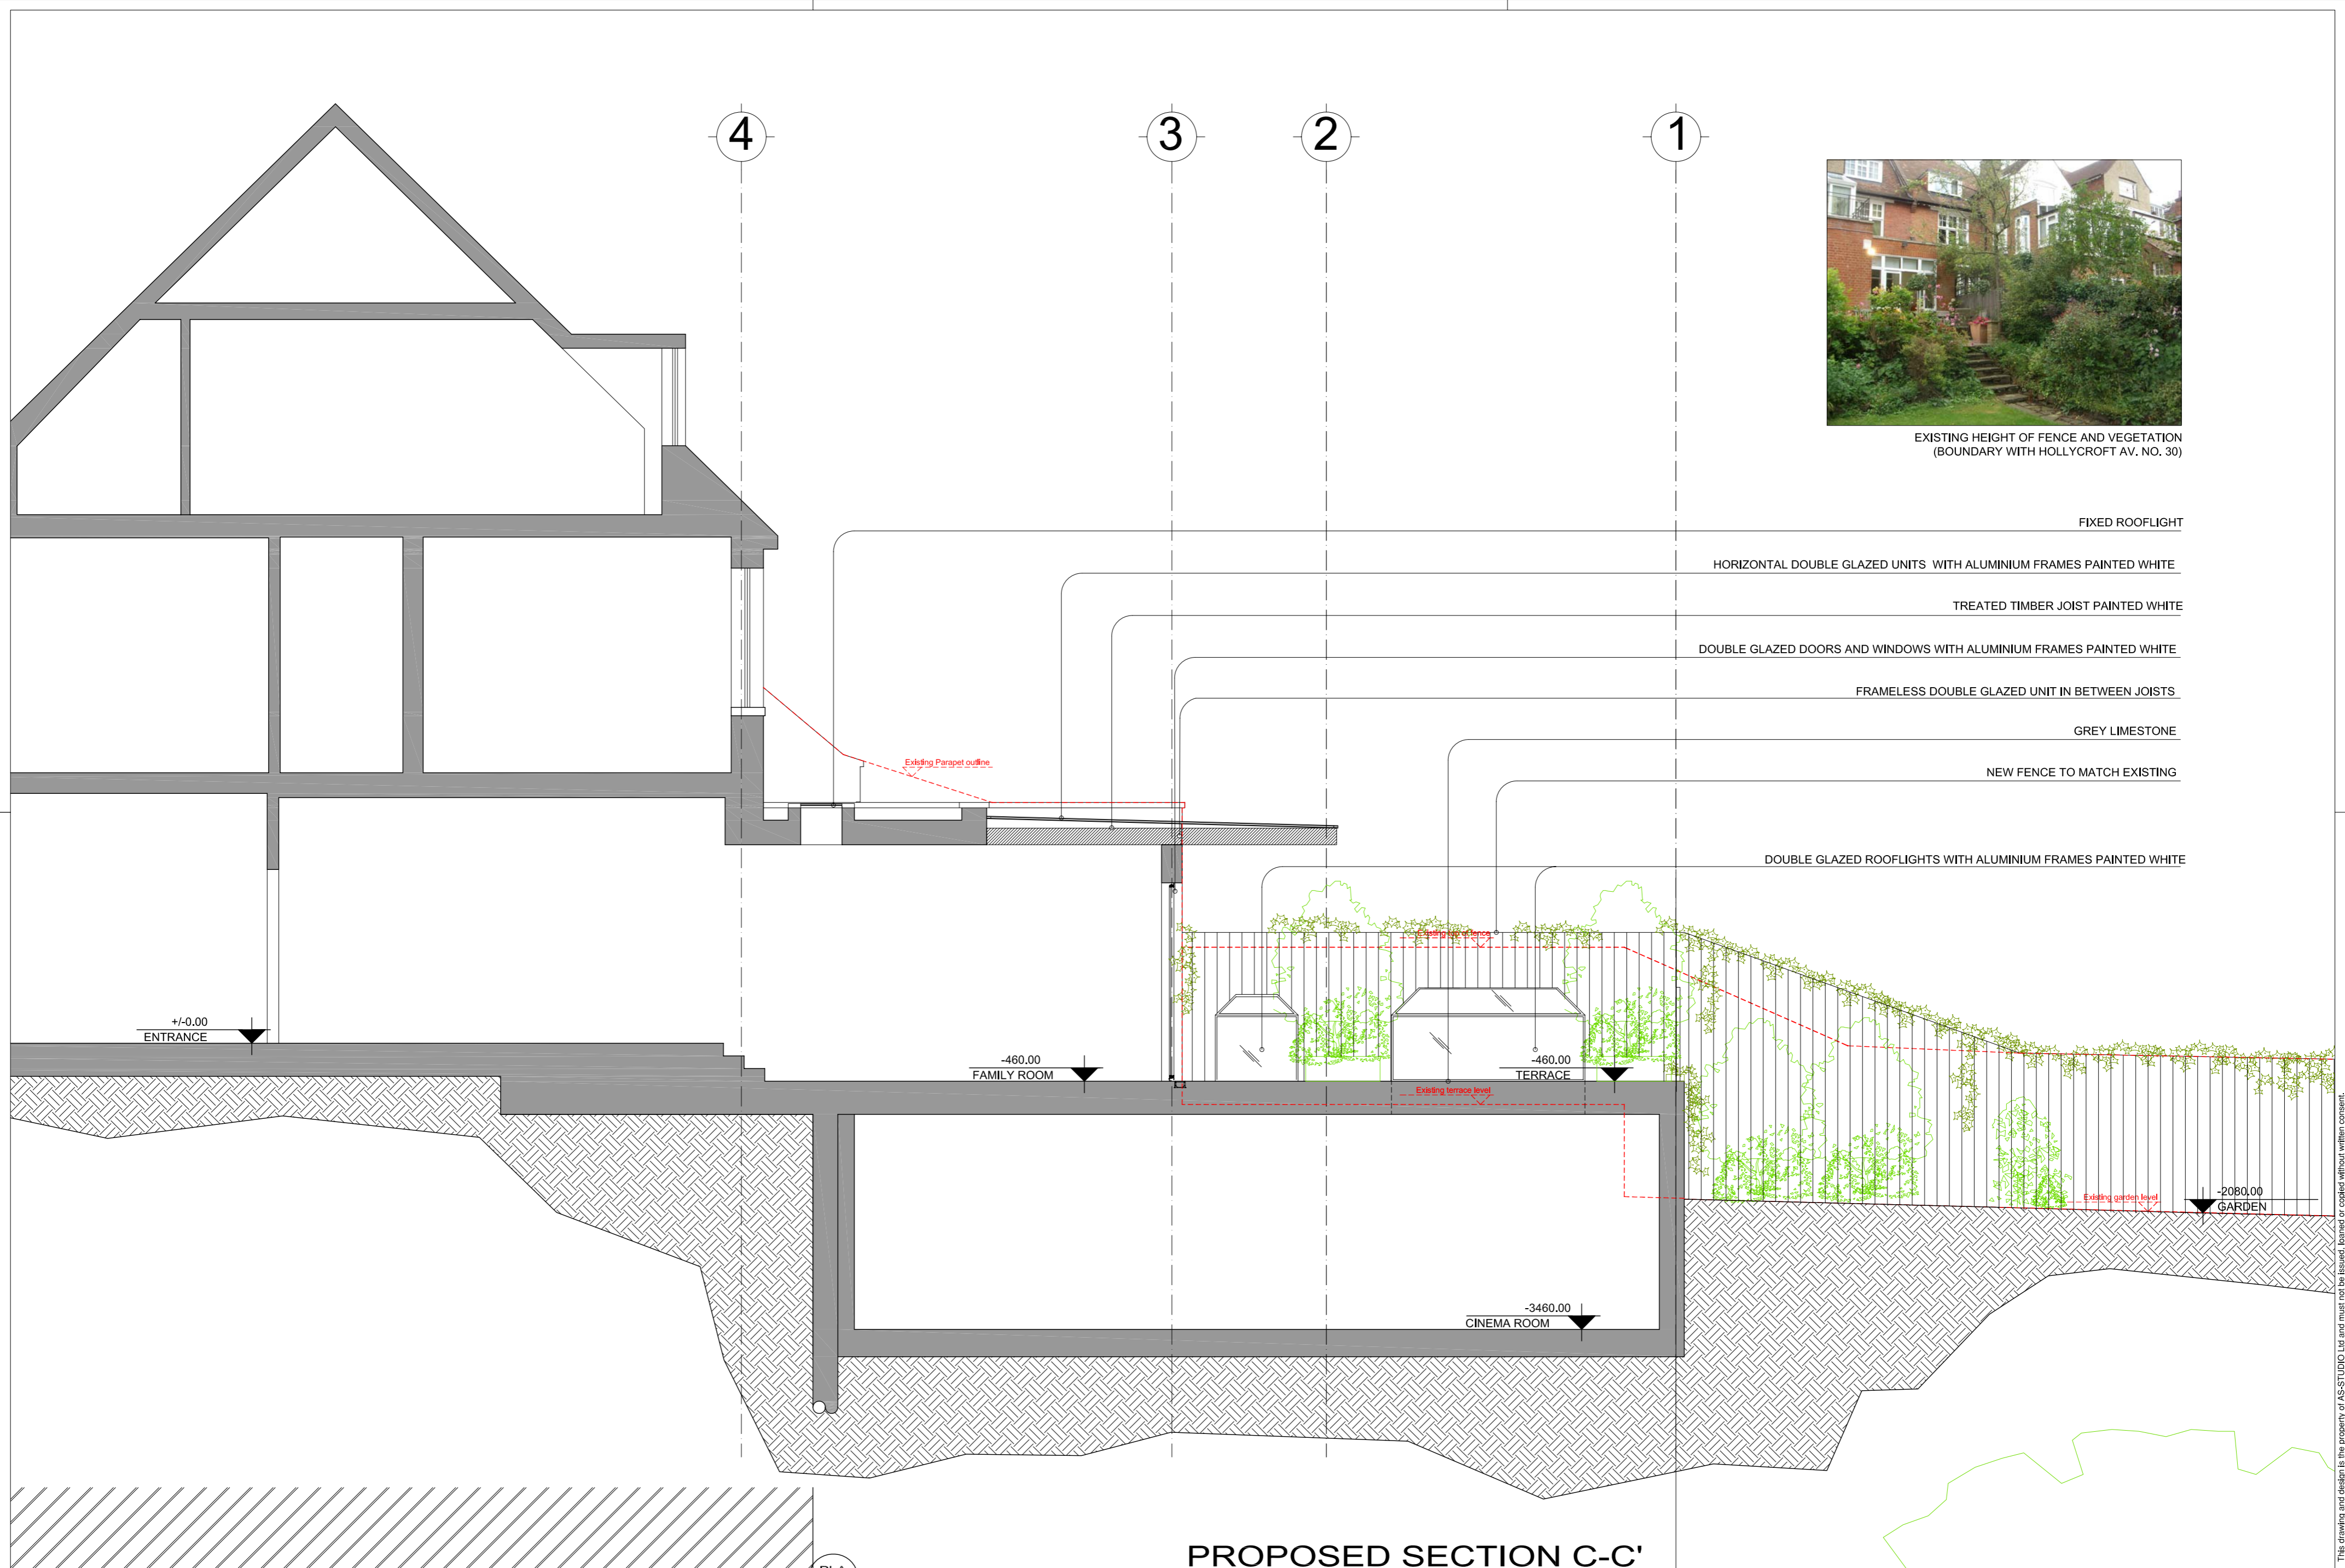

EXISTING HEIGHT OF FENCE AND VEGETATION
(BOUNDARY WITH HOLLYCROFT AV. NO. 30)

- FIXED ROOFLIGHT
- HORIZONTAL DOUBLE GLAZED UNITS WITH ALUMINIUM FRAMES PAINTED WHITE
- TREATED TIMBER JOIST PAINTED WHITE
- DOUBLE GLAZED DOORS AND WINDOWS WITH ALUMINIUM FRAMES PAINTED WHITE
- FRAMELESS DOUBLE GLAZED UNIT IN BETWEEN JOISTS
- GREY LIMESTONE
- NEW FENCE TO MATCH EXISTING
- DOUBLE GLAZED ROOFLIGHTS WITH ALUMINIUM FRAMES PAINTED WHITE

PROPOSED SECTION C-C'