


 THE ARCHITECT HAS NOT BEEN ADVISED OF ANY CHANGES TO THE INFORMATION PROVIDED SINCE THE DATE OF THE LAST REVISION.

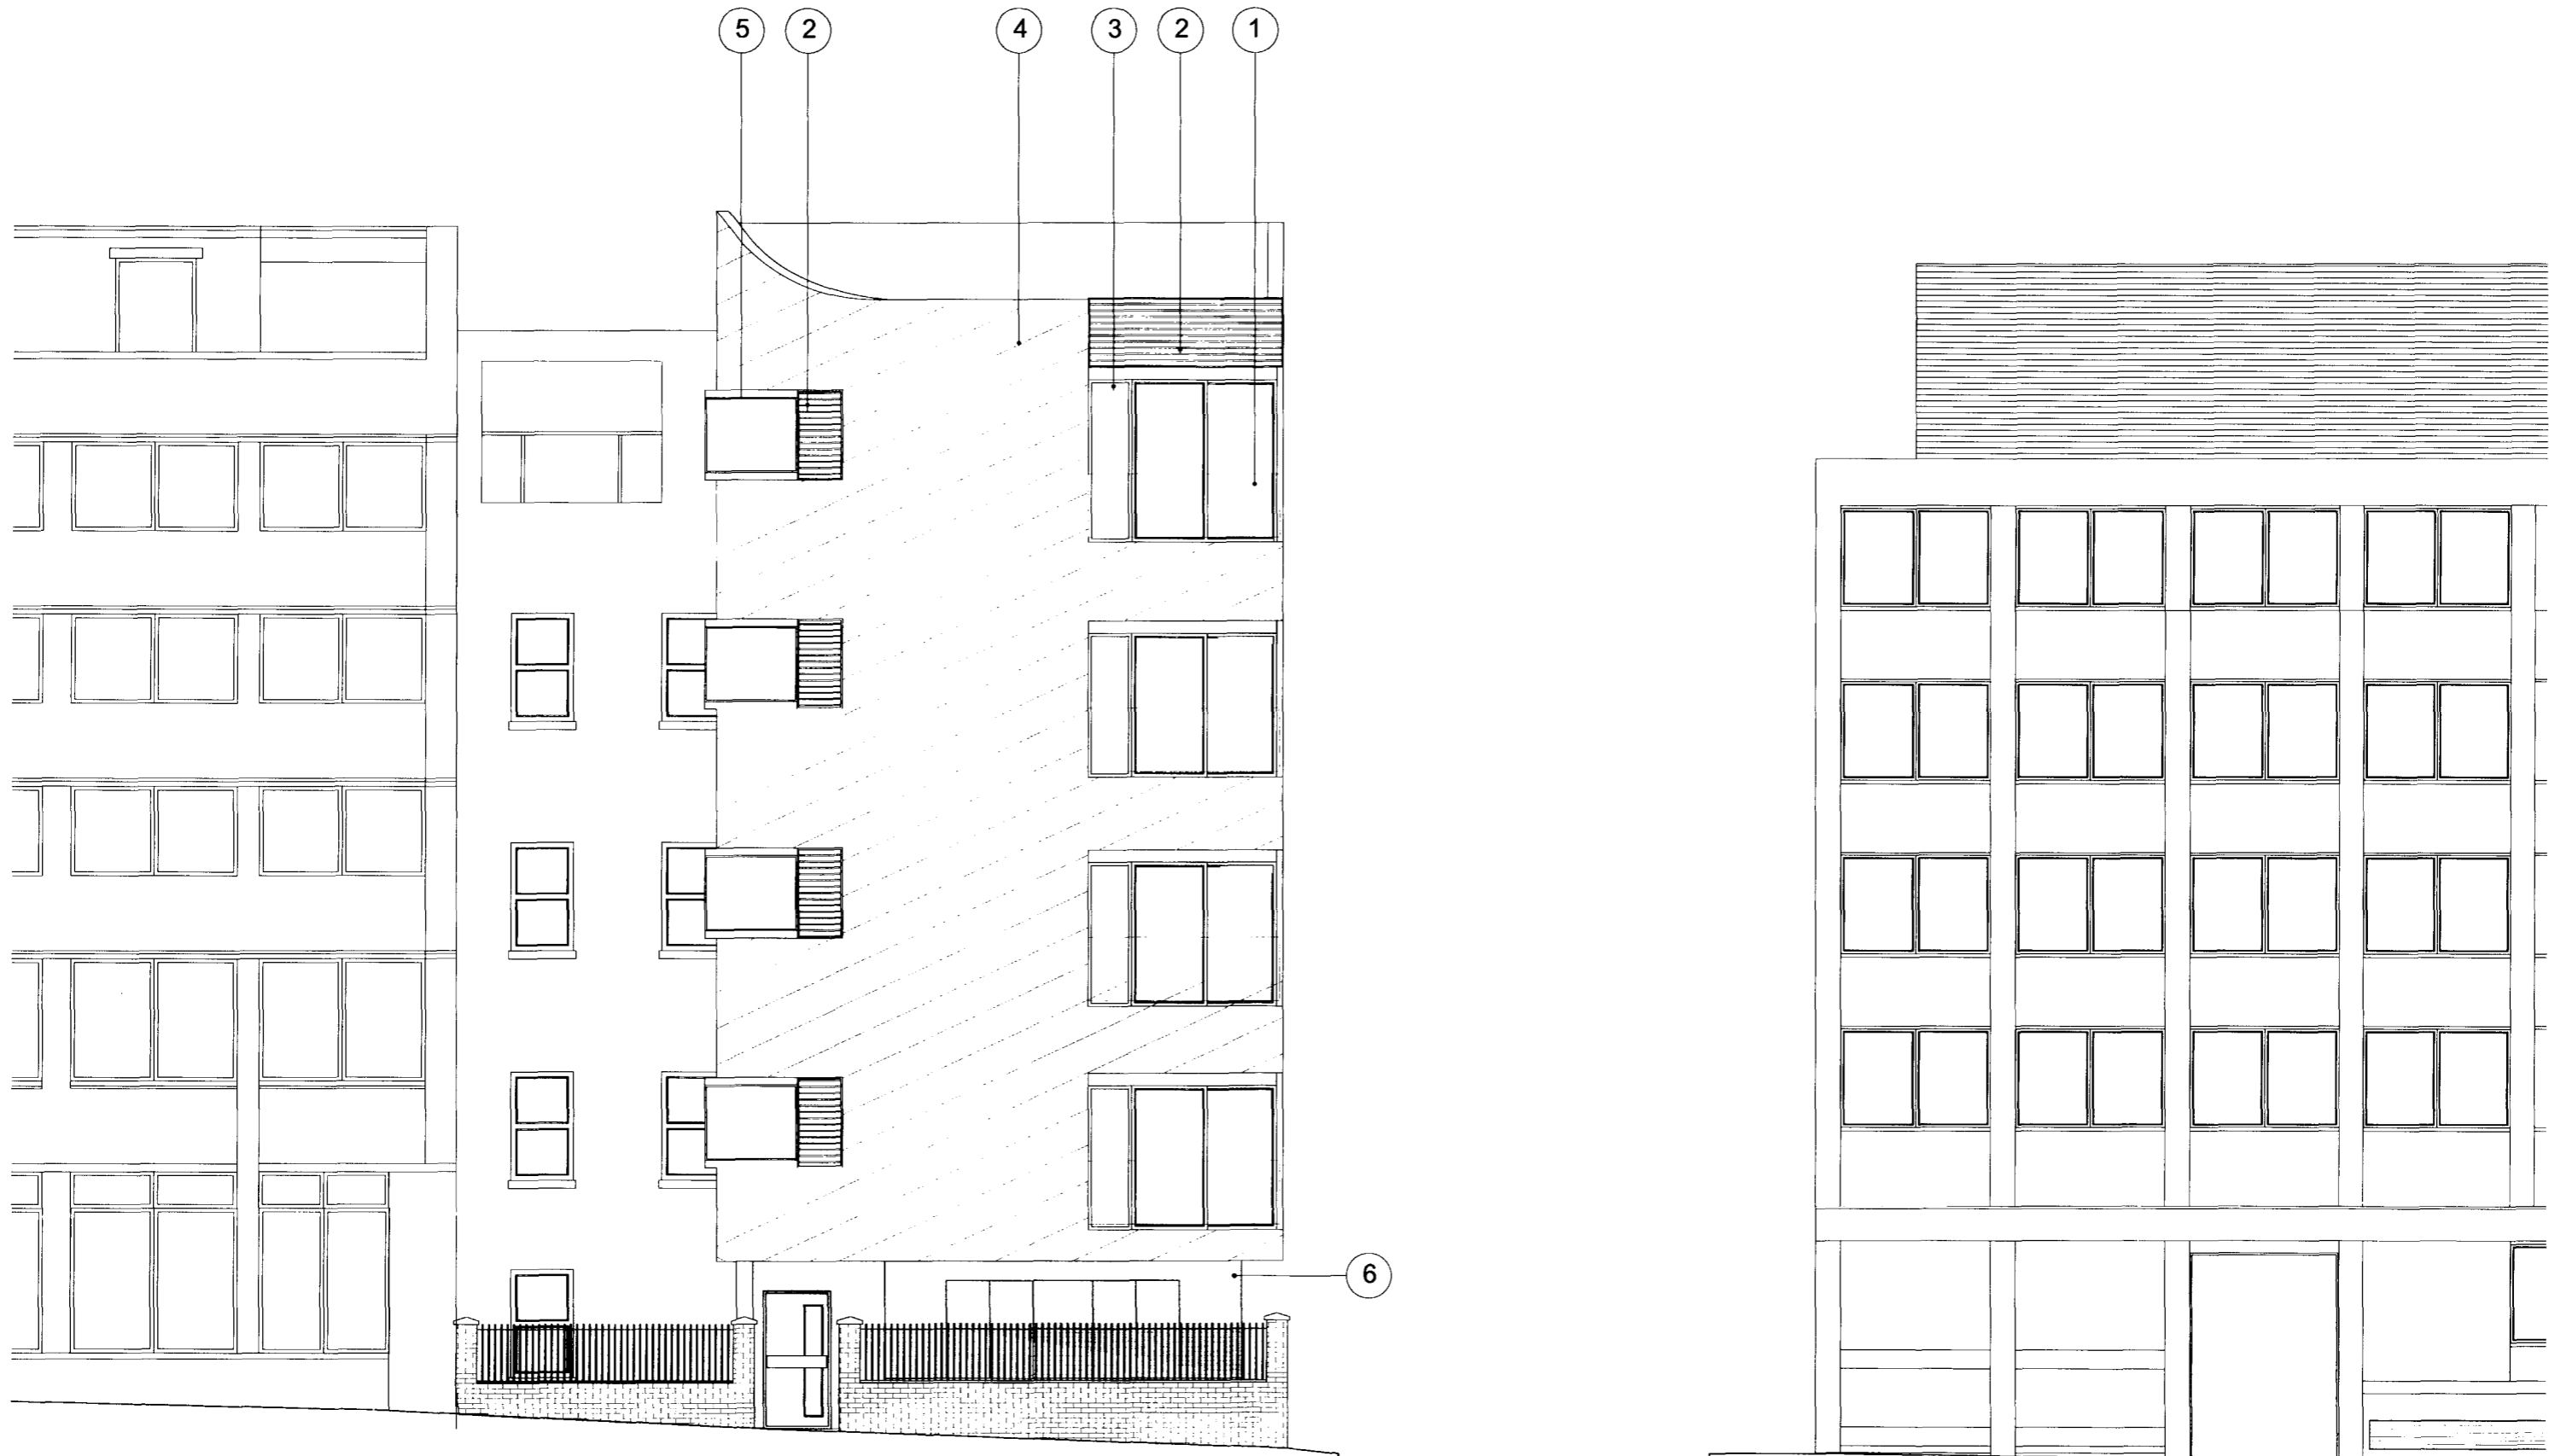


46 Britannia Street

Wicklow Street

PIONEER HOUSE, BRITANNIA STREET

SOUTH EAST ELEVATION

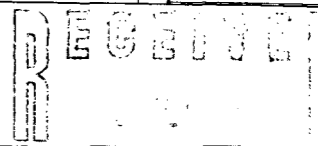

- 1. Glass balustrade for the balcony
- 2. Steel louvres
- 3. Translucent glass
- 4. Steel cladding
- 5. Powder coated aluminium window frame
- 6. Timber cladding
- 7. Render

Rev A, Scaled at 1:50