


KENNA HOUSE, 39 FITZROY SQUARE

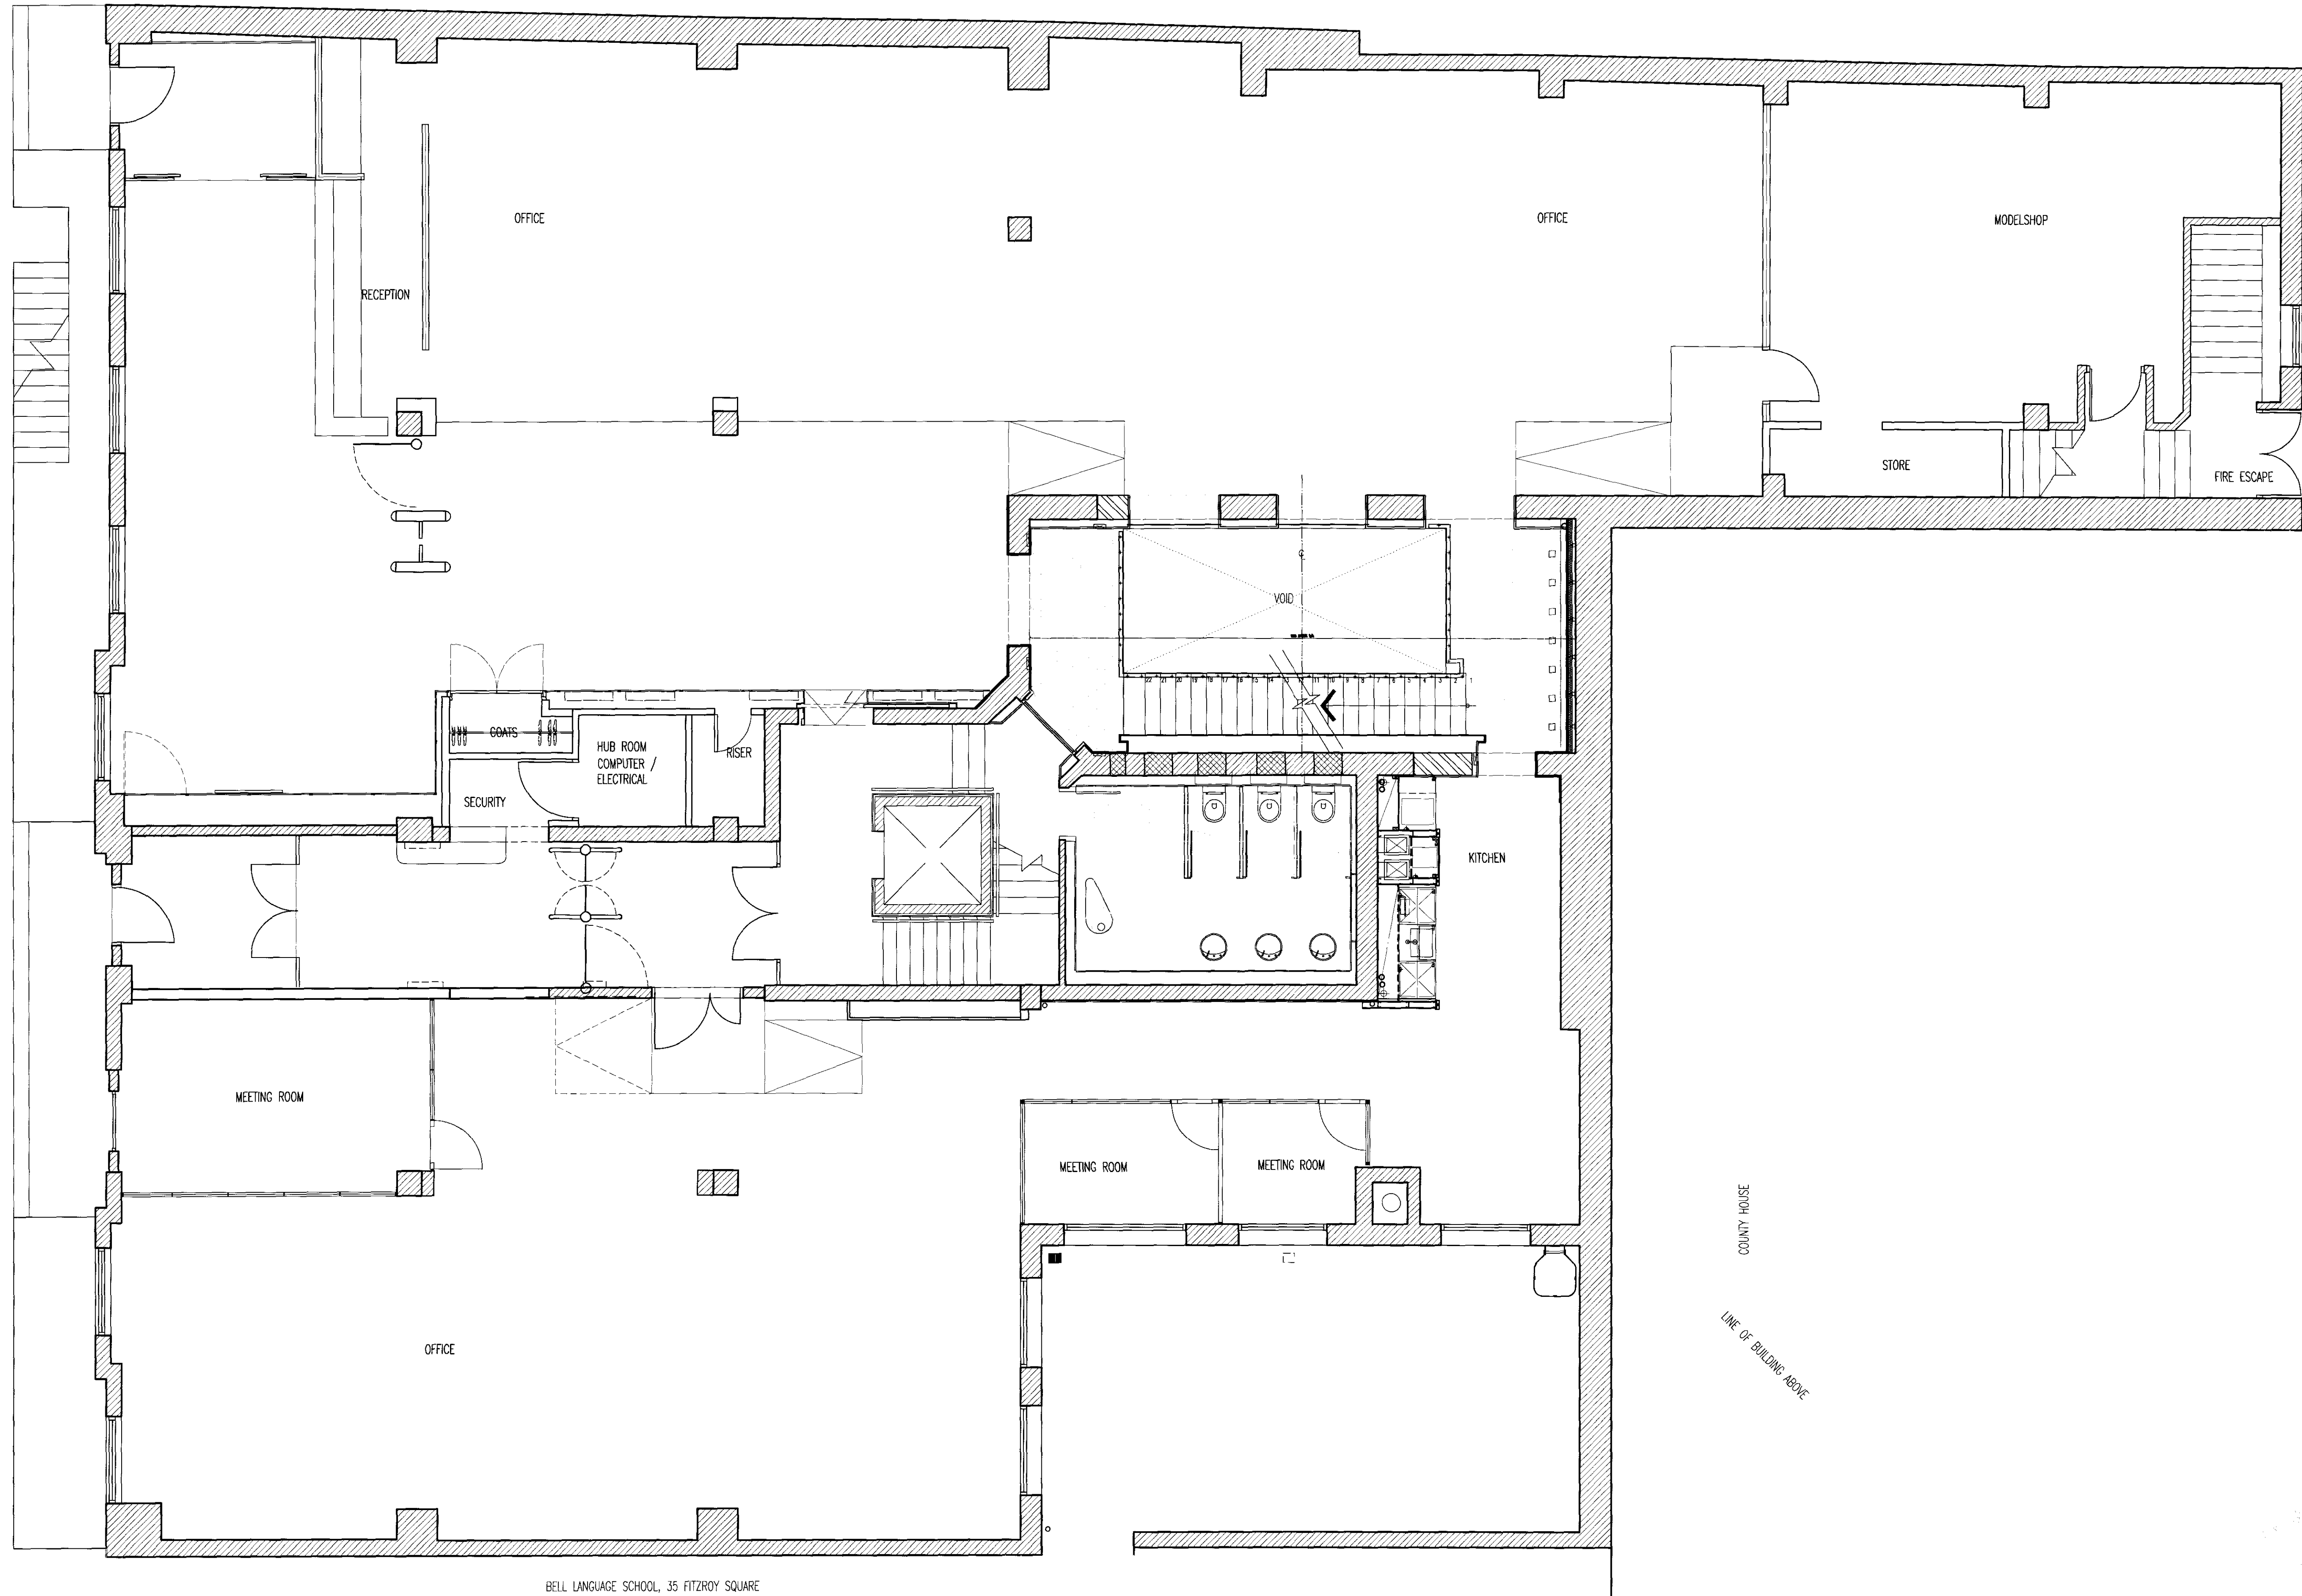

BELL LANGUAGE SCHOOL, 35 FITZROY SQUARE

FIGURED DIMENSIONS ONLY TO BE USED


Notes

A 16/12/08 MK ISSUED FOR LISTED BUILDING CONSENT APPROVAL  
 Revisions

**Arup Associates**

37 Fitzroy Square, London W1T 6EY  
 tel 020 7755 5555 fax 020 7755 2561  
 www.arupassociates.com

**BOSTON HOUSE REFURBISHMENT**

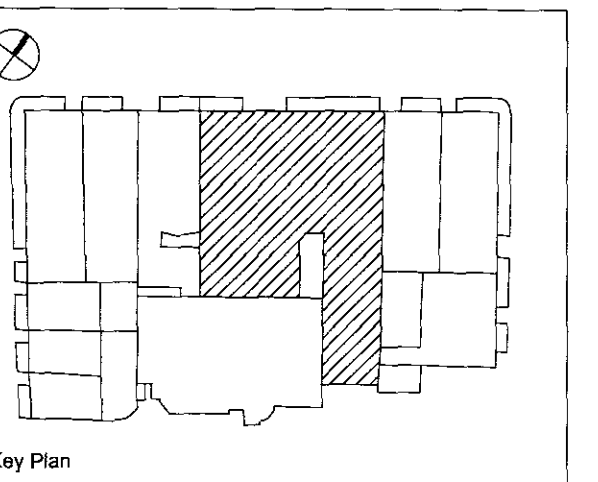

Drawing Title  
**GENERAL ARRANGEMENT PLAN  
 GROUND FLOOR AS EXISTING**



Scale 1:50 @ A1

Status LISTED BUILDING CONSENT

First Issued 16/12/08

Job No.	Dwg. No.	Rev.
AA39161-02 / P-90-020	A	