


Notes

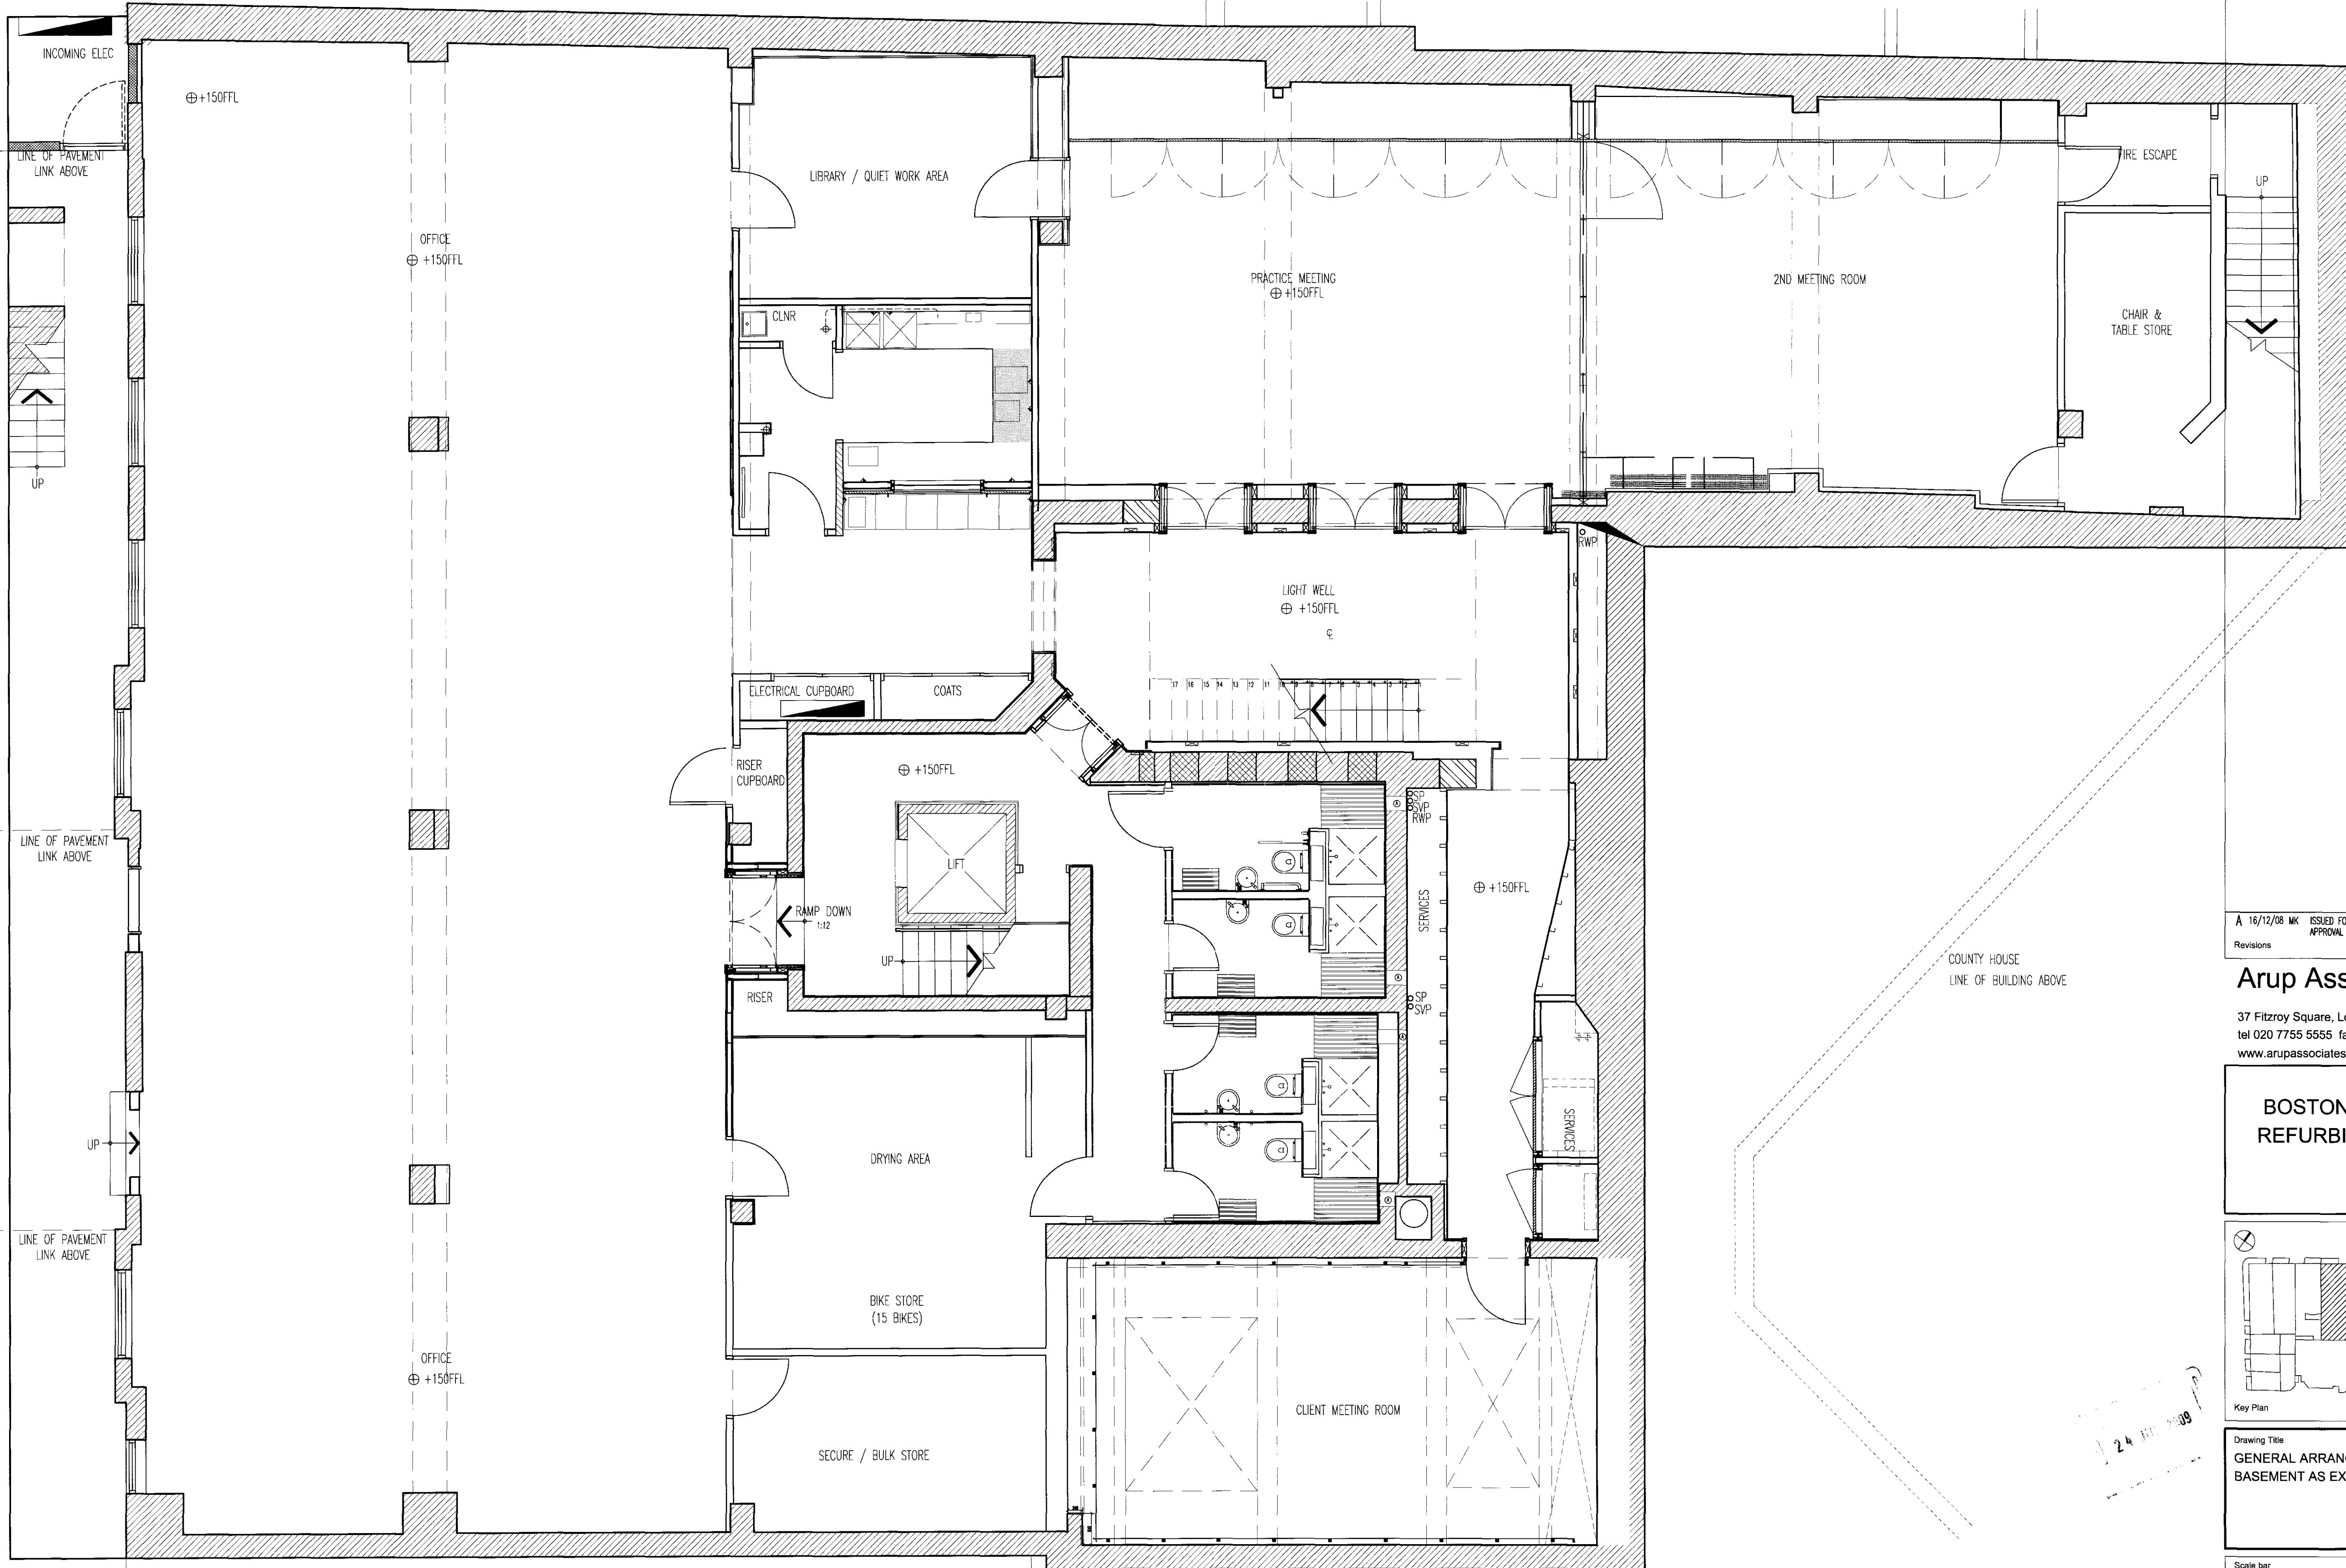


A 16/12/08 MK ISSUED FOR LISTED BUILDING CONSENT APPROVAL

Revisions


Arup Associates

37 Fitzroy Square, London W1T 6EY
 tel 020 7755 5555 fax 020 7755 2561
 www.arupassociates.com

**BOSTON HOUSE
 REFURBISHMENT**

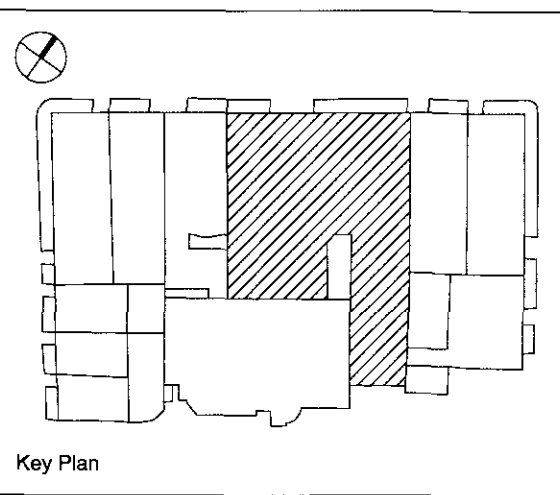

Drawing Title
**GENERAL ARRANGEMENT PLAN
 BASEMENT AS EXISTING**

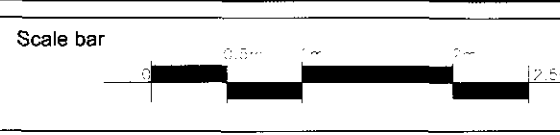

Scale 1:50 @A1

Status LISTED BUILDING CONSENT

First Issued 16/12/08

Job No.	Dwg. No.	Rev.
AA39161-02 / P-90-010		A

24 Dec 2009