


Site: 5 Great Queen Street, London WC2B 5DG	Scale: NTS
Title: New 'Backwash' sinks at first floor rear room	Date: June 2009
Drawing No: TDS-062009-D003	Rev: 0

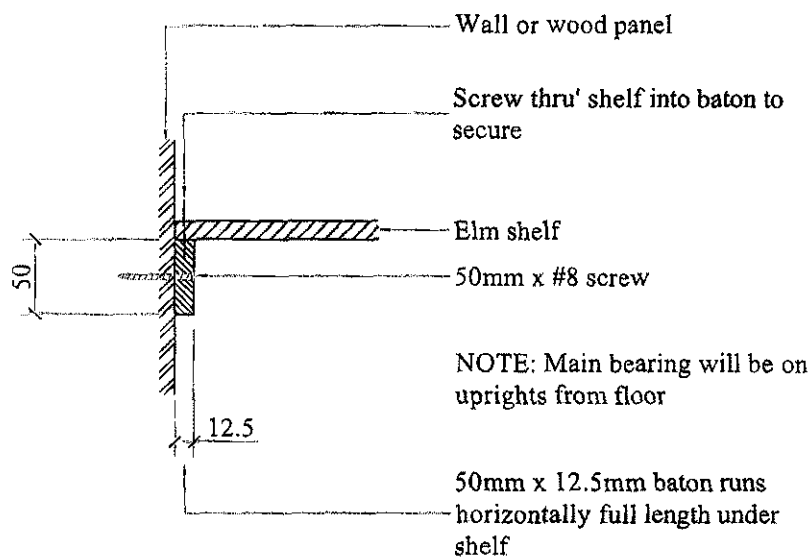

Ground & First Floor Shelving

Site:
5 Great Queen Street London WC2B 5DG

Scale:
1:5 @ A4


Title:
Fixing Methods

Date:
June 2009

Drawing No:
TDS-062009-D002

Rev:
O

ROSEDECOR
6 Grosvenor Road
Epsom
Surrey
KT18 6JQ
Tel: 01372273101
e-mail: rosedecor@fsmail.com

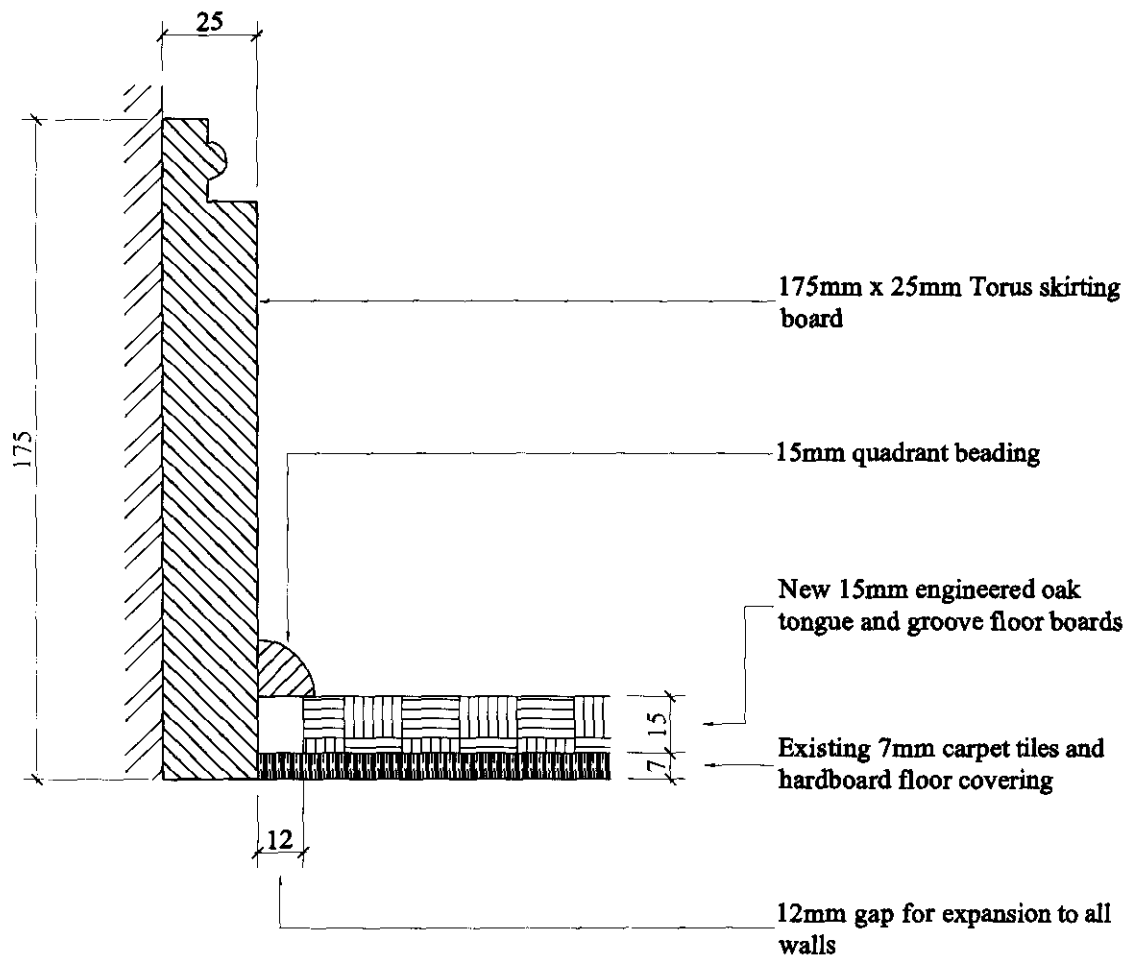

Site:
5 Great Queen Street London WC2B 5DG

Scale:
1:2 @ A4

Title:
Timber Flooring Arrangement & Detail

Date:
June 2009

Drawing No:
TDS-062009-D001

Rev:
O

ROSEDECOR

6 Grosvenor Road


Epsom

Surrey

KT18 6JQ

Tel: 01372273101

e-mail: rosedecor@fsmail.com

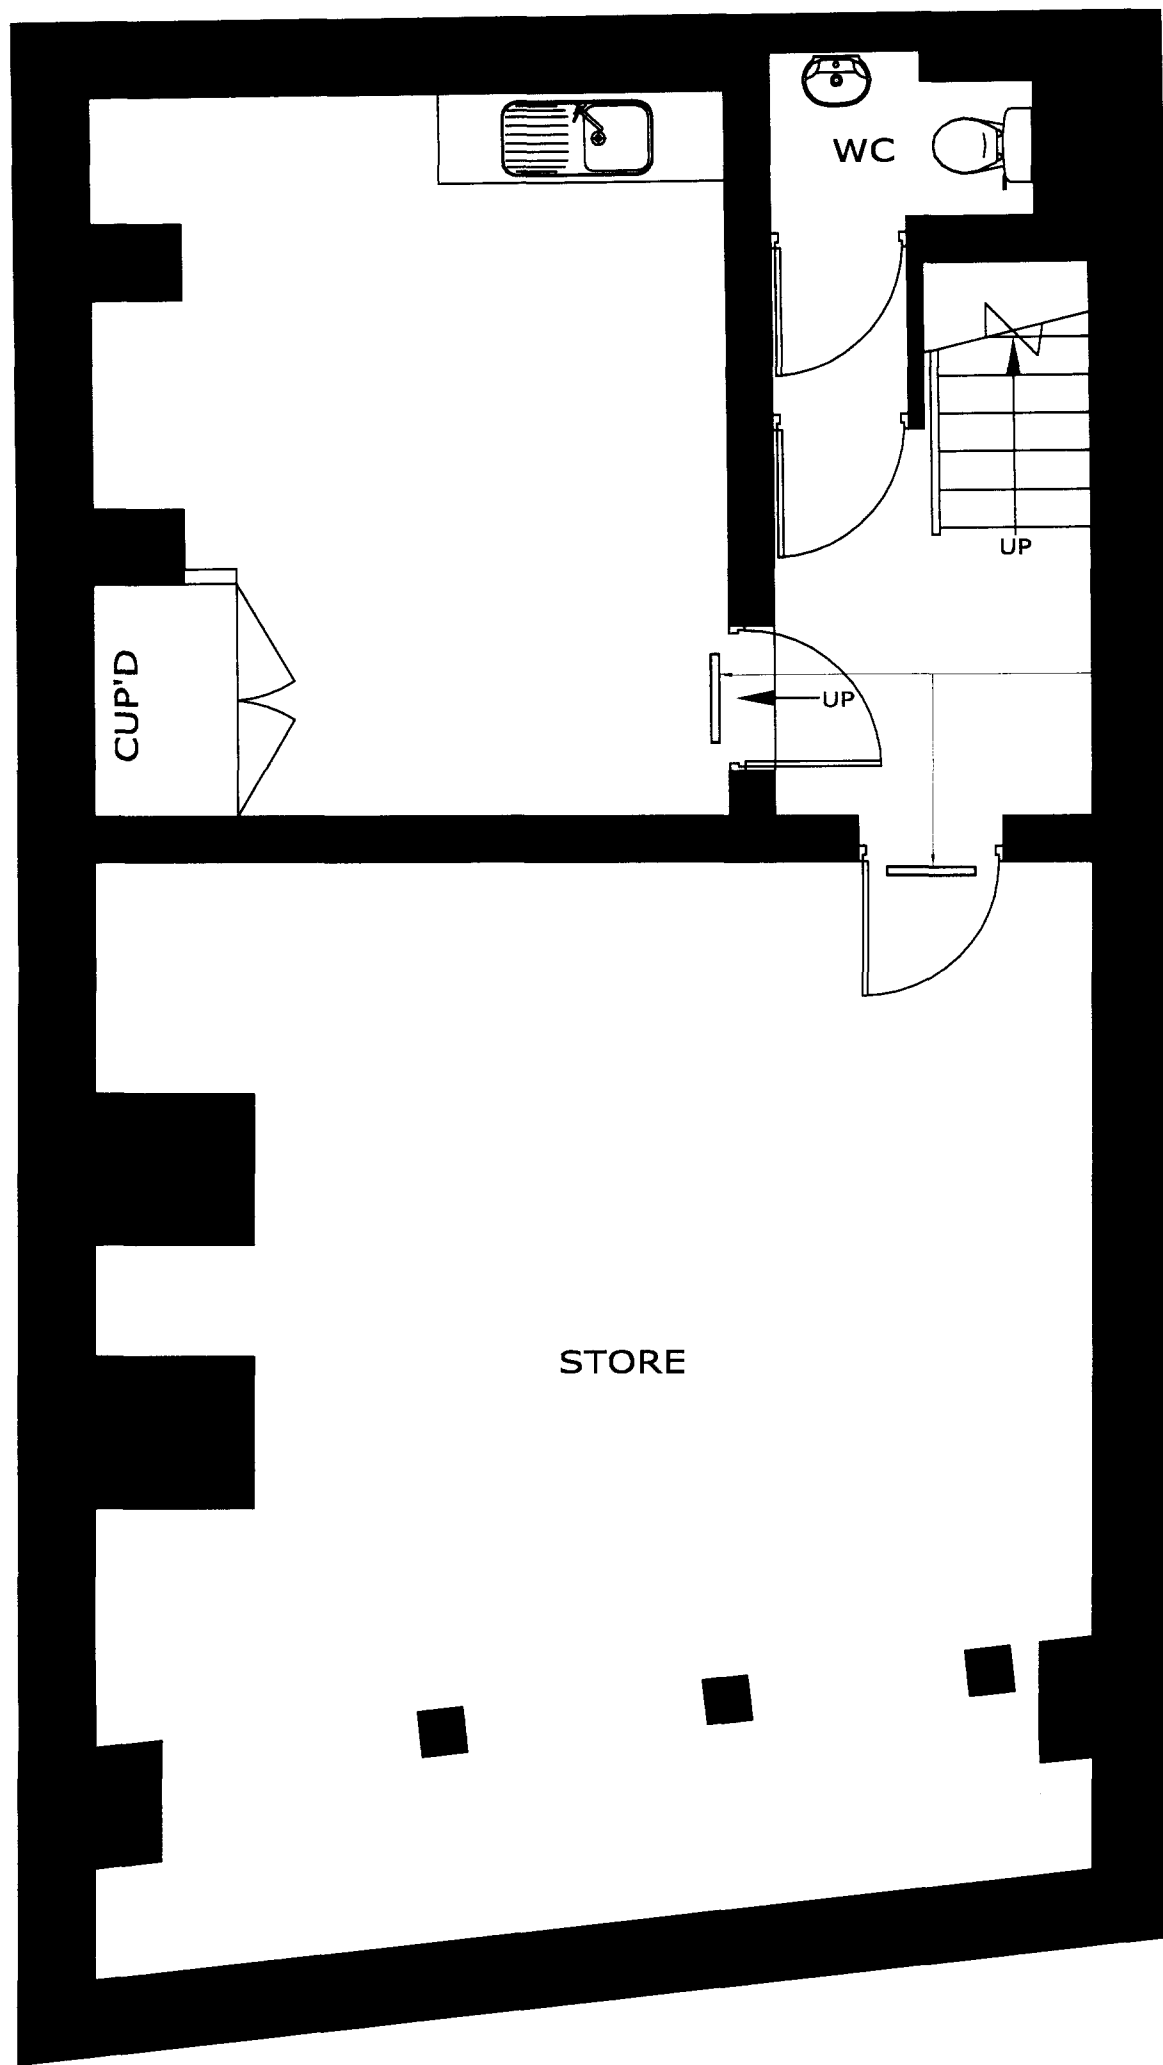

Fire escape signage. Fixed to wall over door (room side) mid way between top of door and u/s ceiling

Site:
5 Great Queen Street London WC2B 5DG

Scale:
1:50 @ A3

Title:
Fire Escape Signage - Basement

Date:
June 2009

Drawing No:
TDS-062009-FE001

Rev:
O

ROSEDECOR

6 Grosvenor Road


Epsom

Surrey

KT18 6JQ

Tel: 01372273101

e-mail: rosedecor@fsmail.com

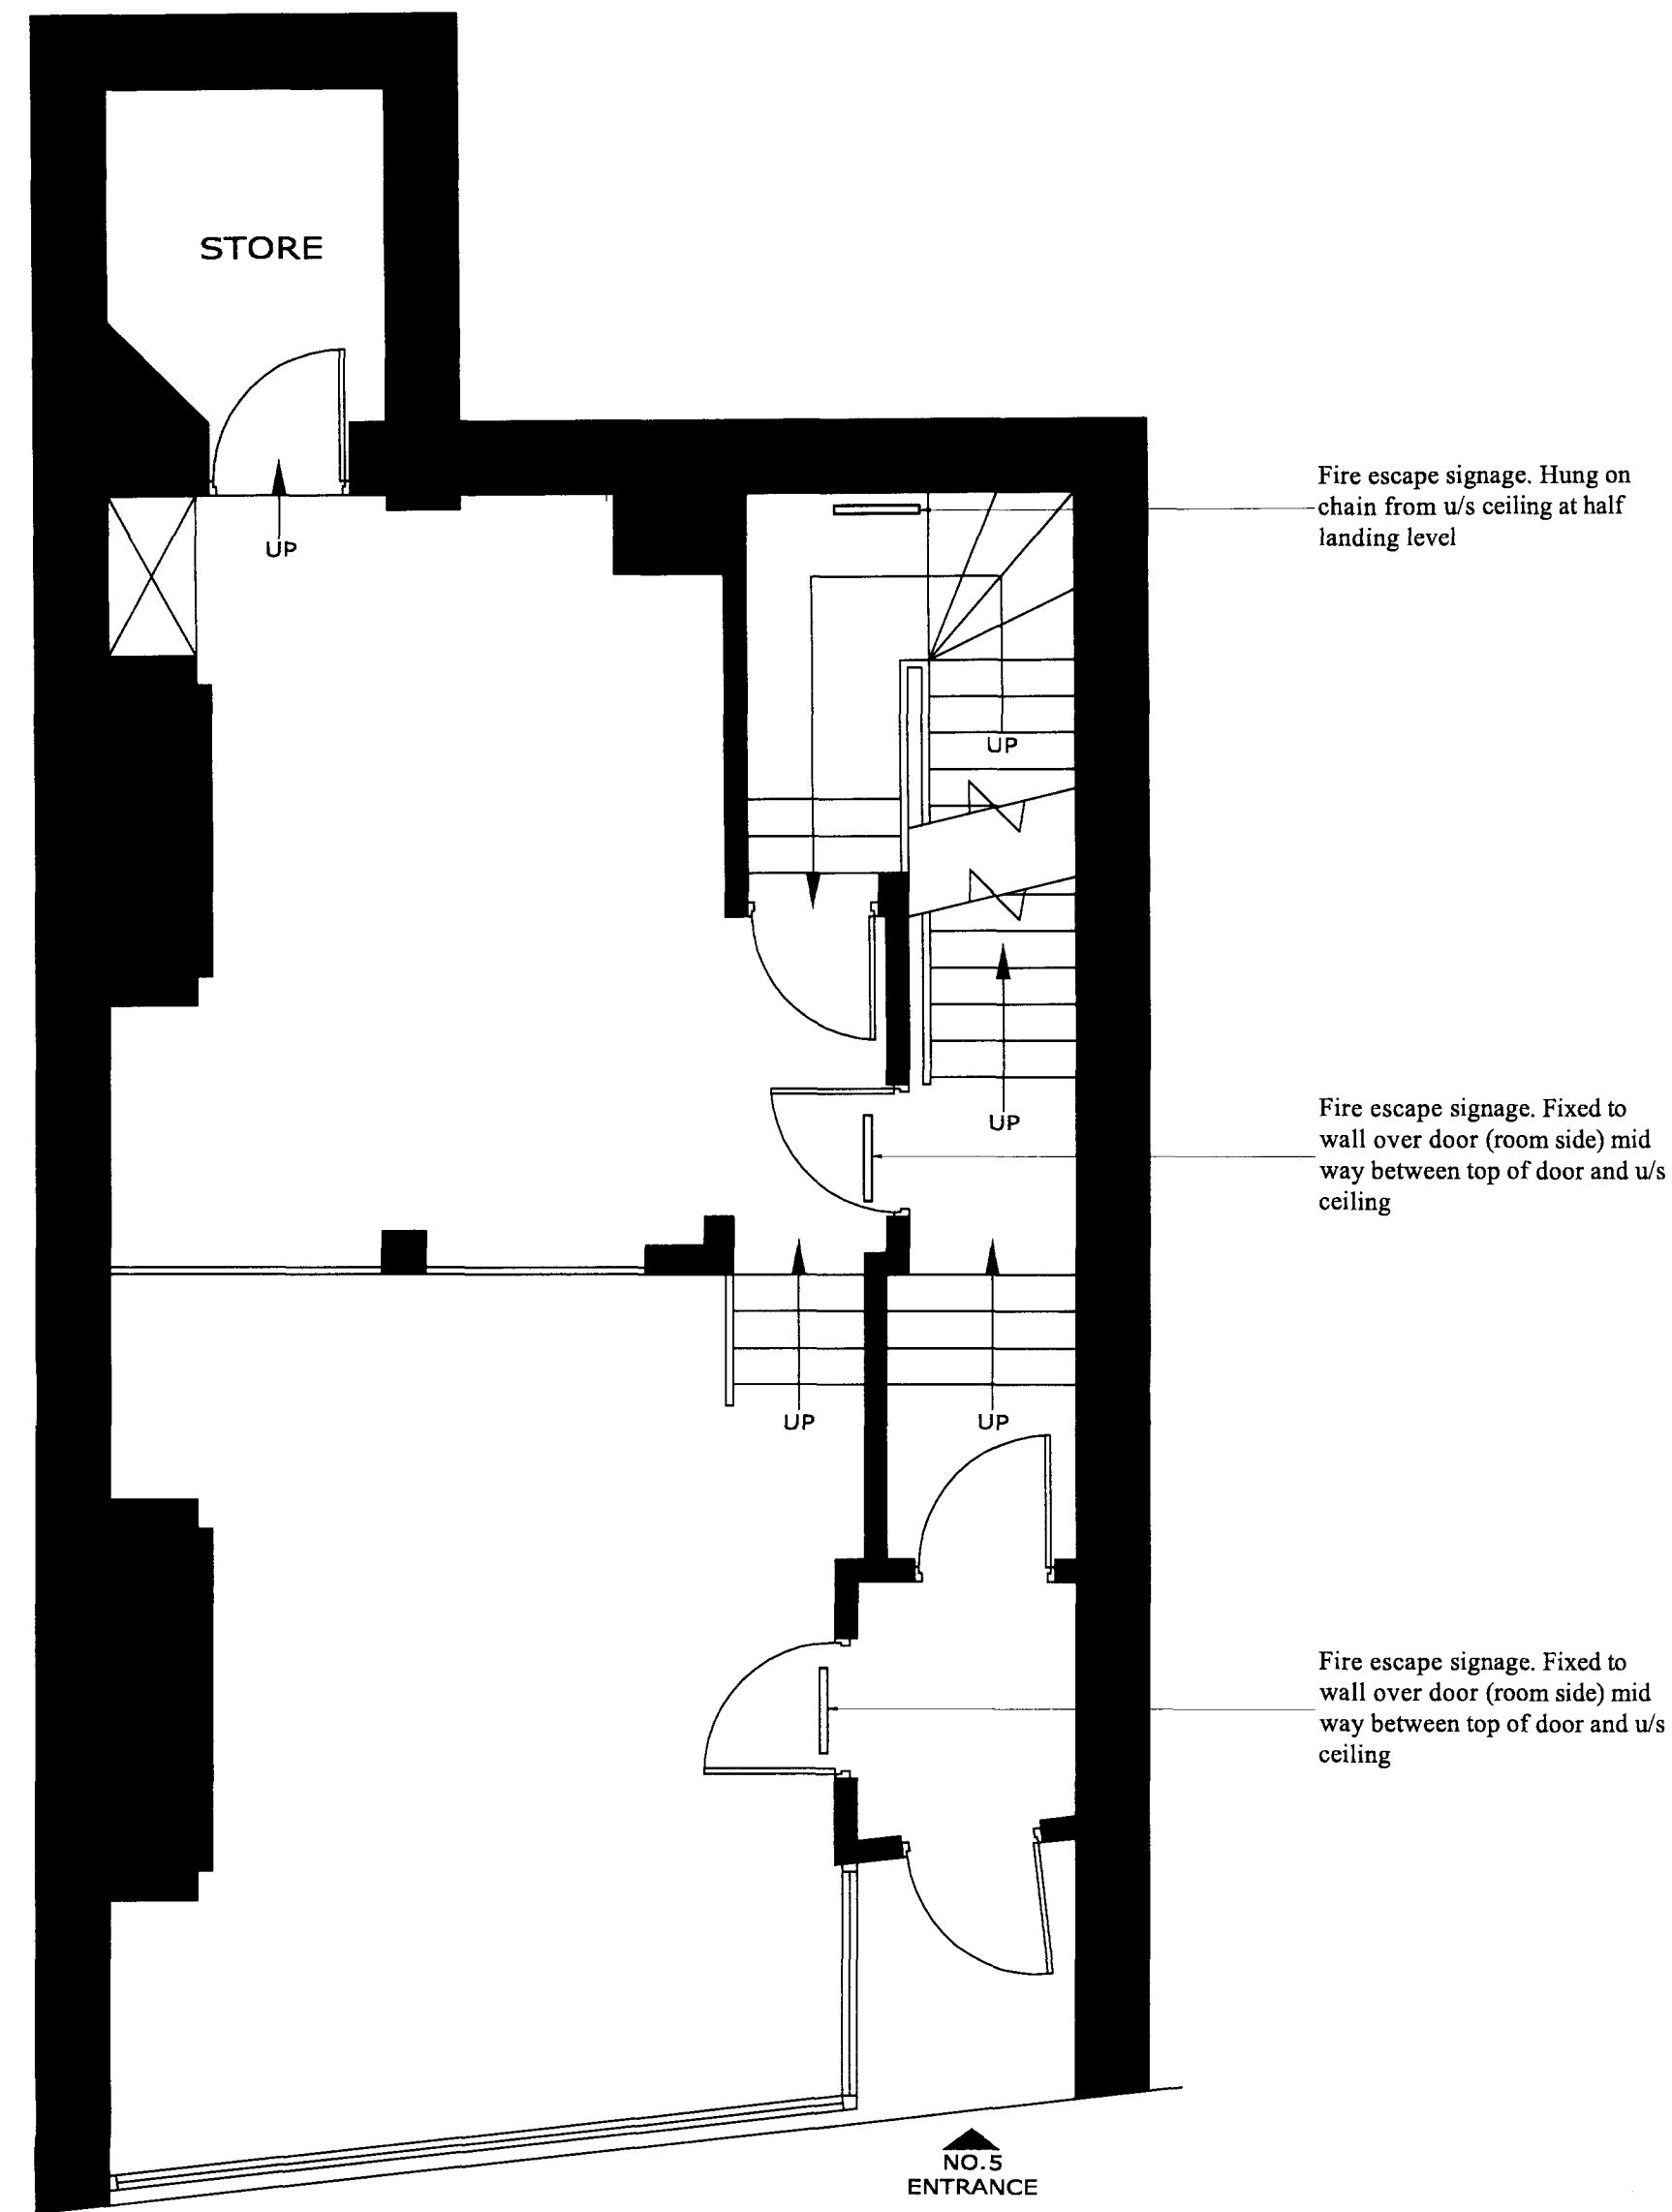

Site:
5 Great Queen Street London WC2B 5DG

Scale:
1:50 @ A3

Title:
Fire Escape Signage - Ground

Date:
June 2009

Drawing No:
TDS-062009-FE002

Rev:
O

ROSEDECOR

6 Grosvenor Road


Epsom

Surrey

KT18 6JQ

Tel: 01372273101

e-mail: rosedecor@fsmail.com

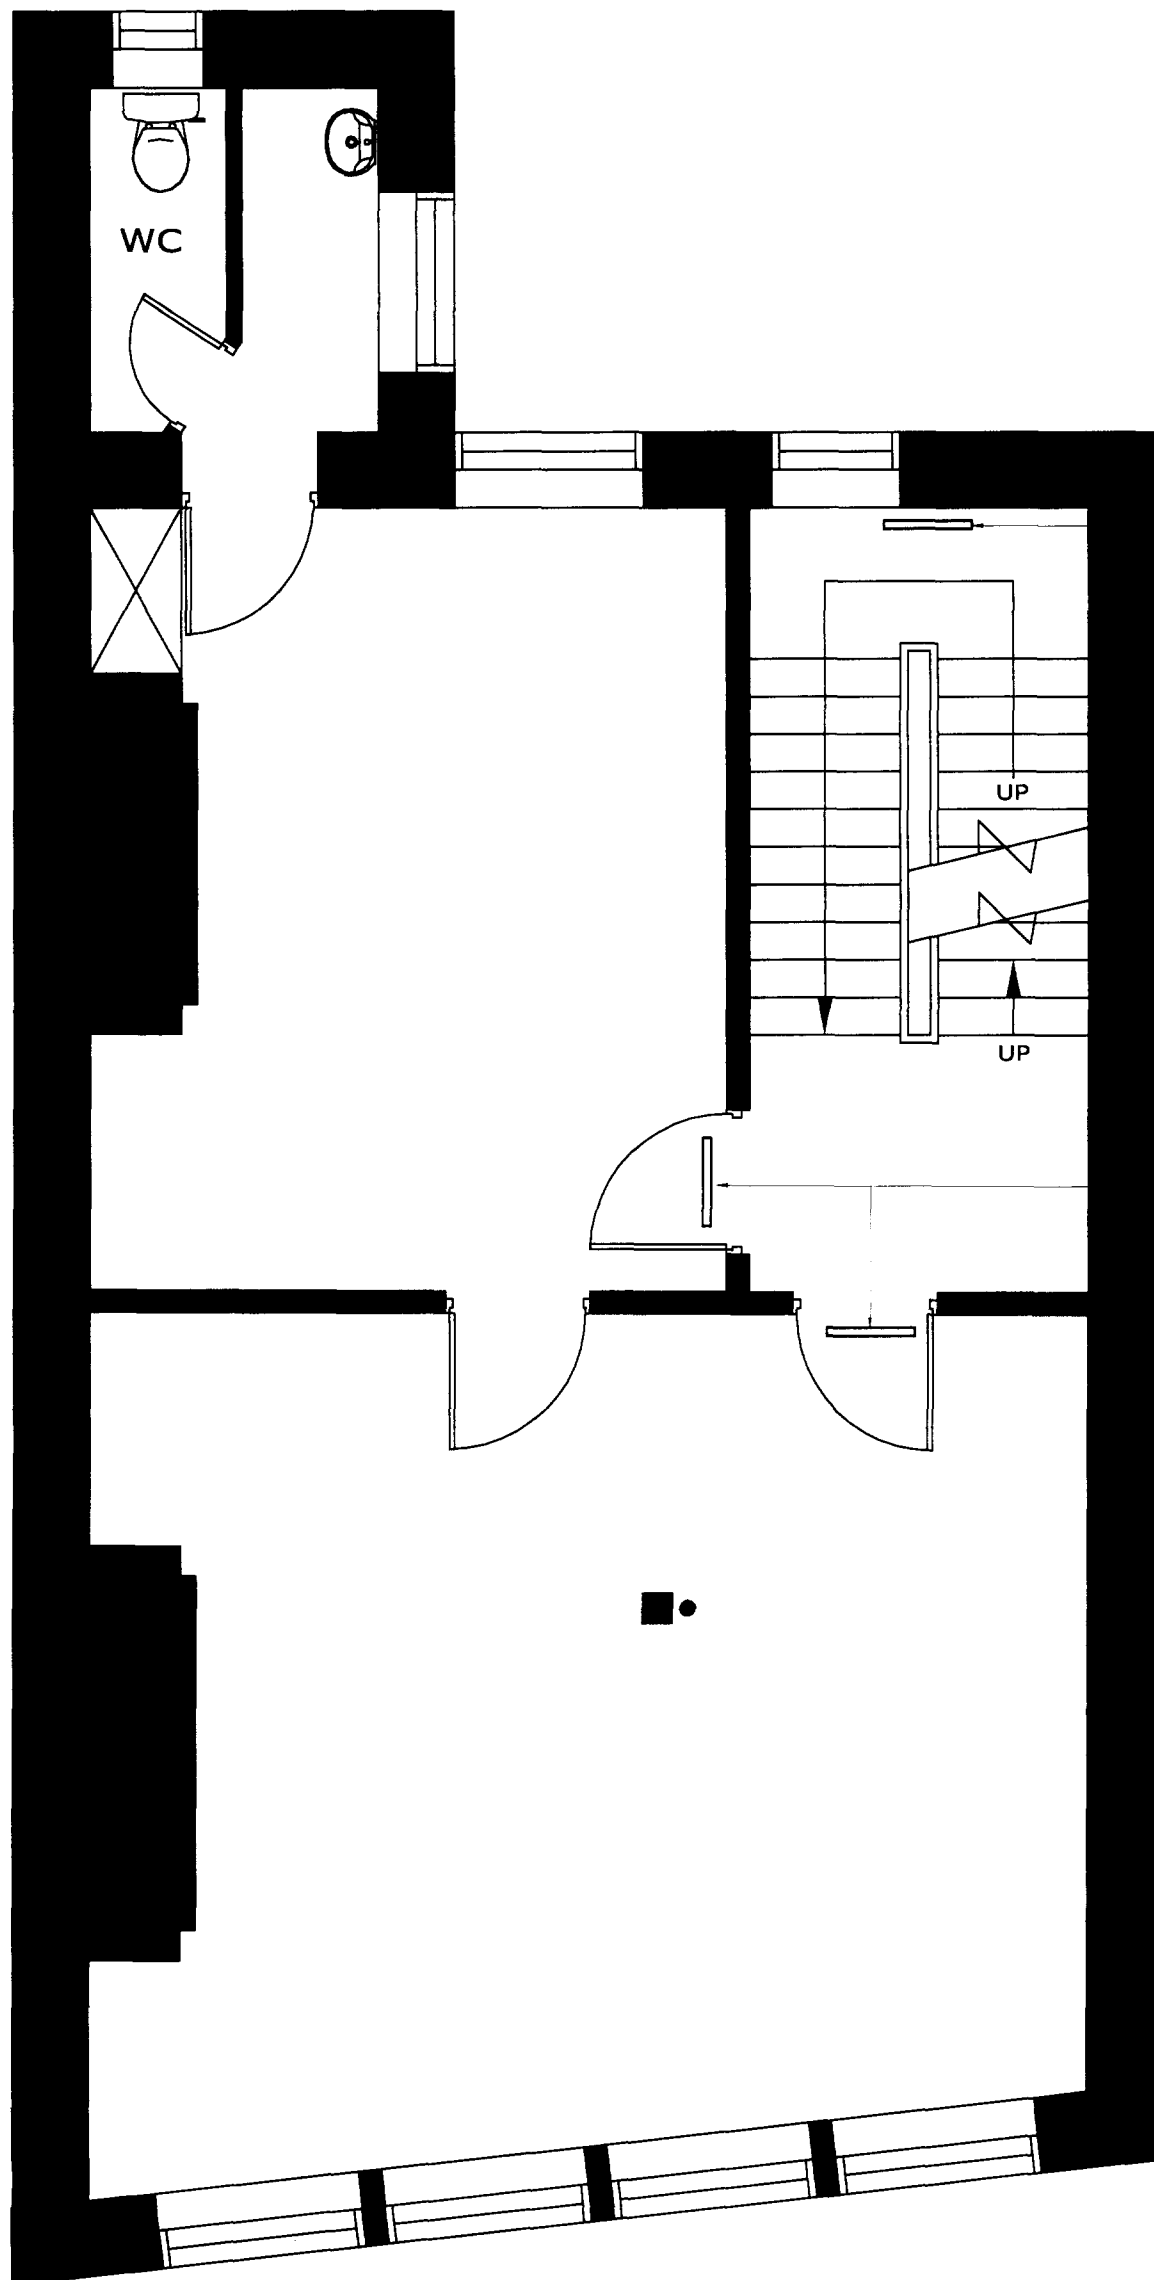

Fire escape signage. Hung on chain from u/s ceiling at half landing level

Fire escape signage. Fixed to wall over door (room side) mid way between top of door and u/s ceiling

Site:
5 Great Queen Street London WC2B 5DG

Scale:
1:50 @ A3

Title:
Fire Escape Signage - First

Date:
June 2009


Drawing No:
TDS-062009-FE003

Rev:
O

ROSEDECOR

6 Grosvenor Road
Epsom
Surrey
KT18 6JQ

Tel: 01372273101
e-mail: rosedecor@fsmail.com

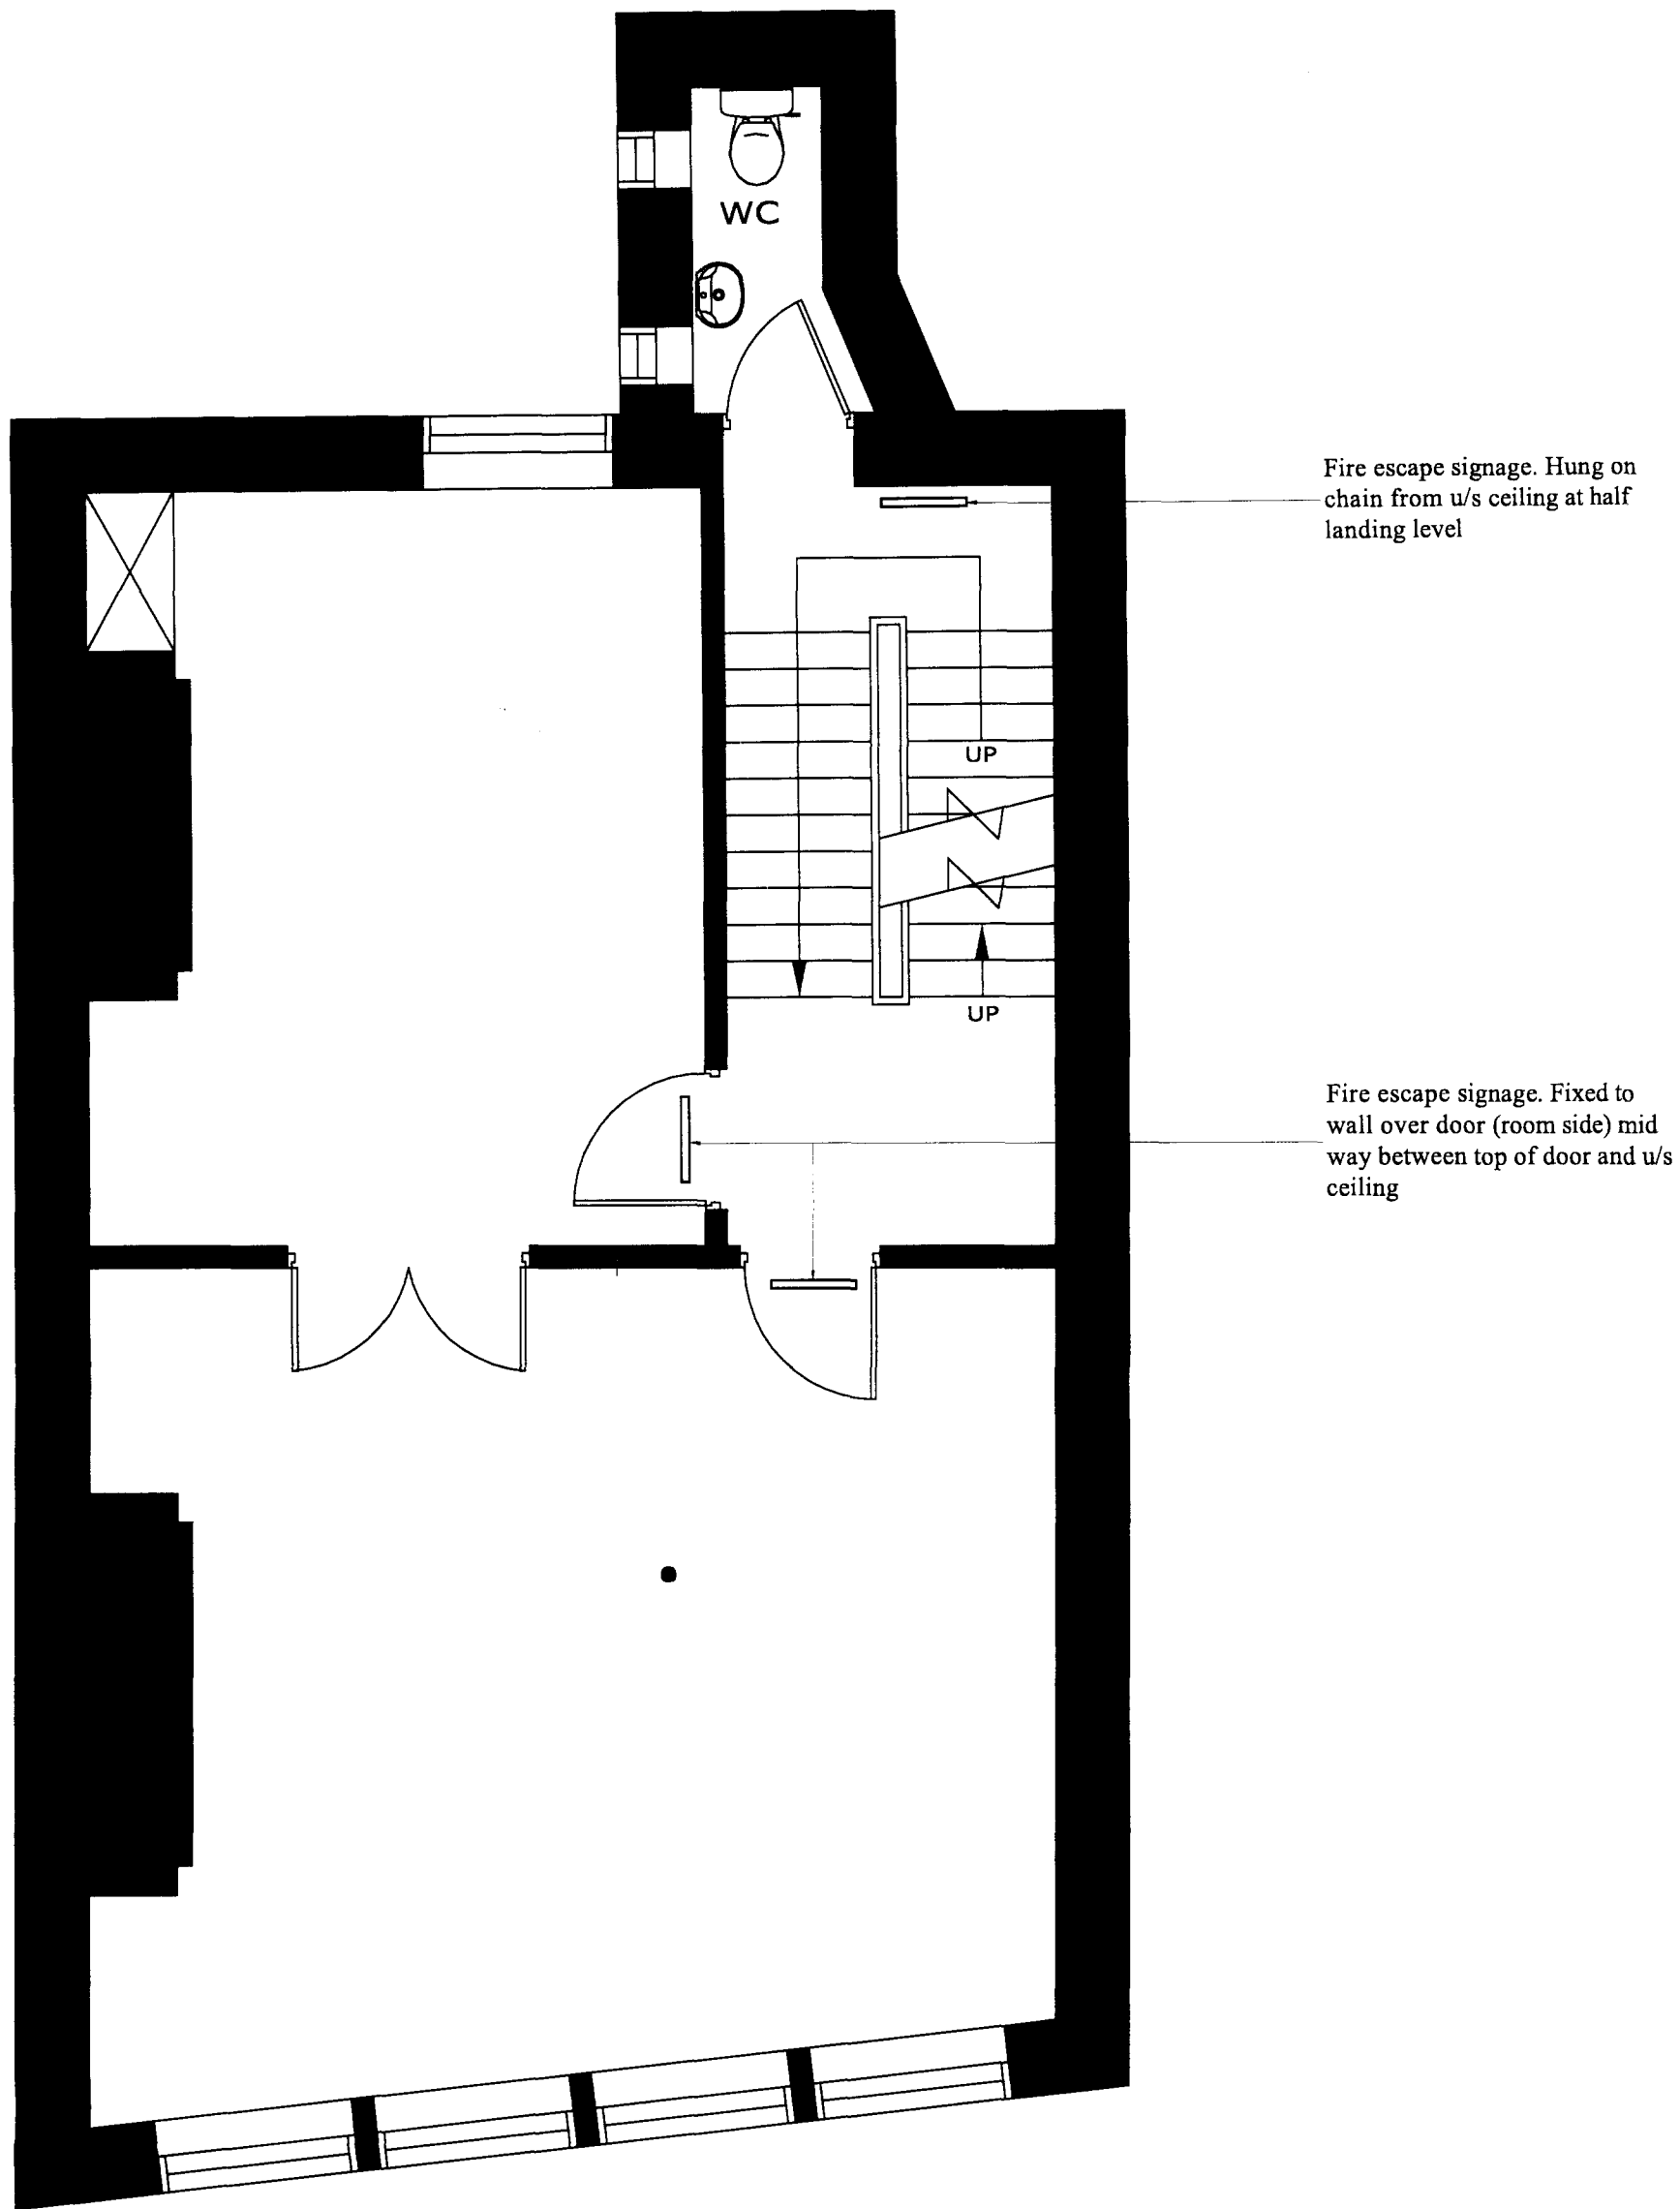

Site:
5 Great Queen Street London WC2B 5DG

Scale:
1:50 @ A3


Title:
Fire Escape Signage - Second

Date:
June 2009

Drawing No:
TDS-062009-FE004

Rev:
O

ROSEDECOR
6 Grosvenor Road
Epsom
Surrey
KT18 6JQ
Tel: 01372273101
e-mail: rosedecor@fsmail.com

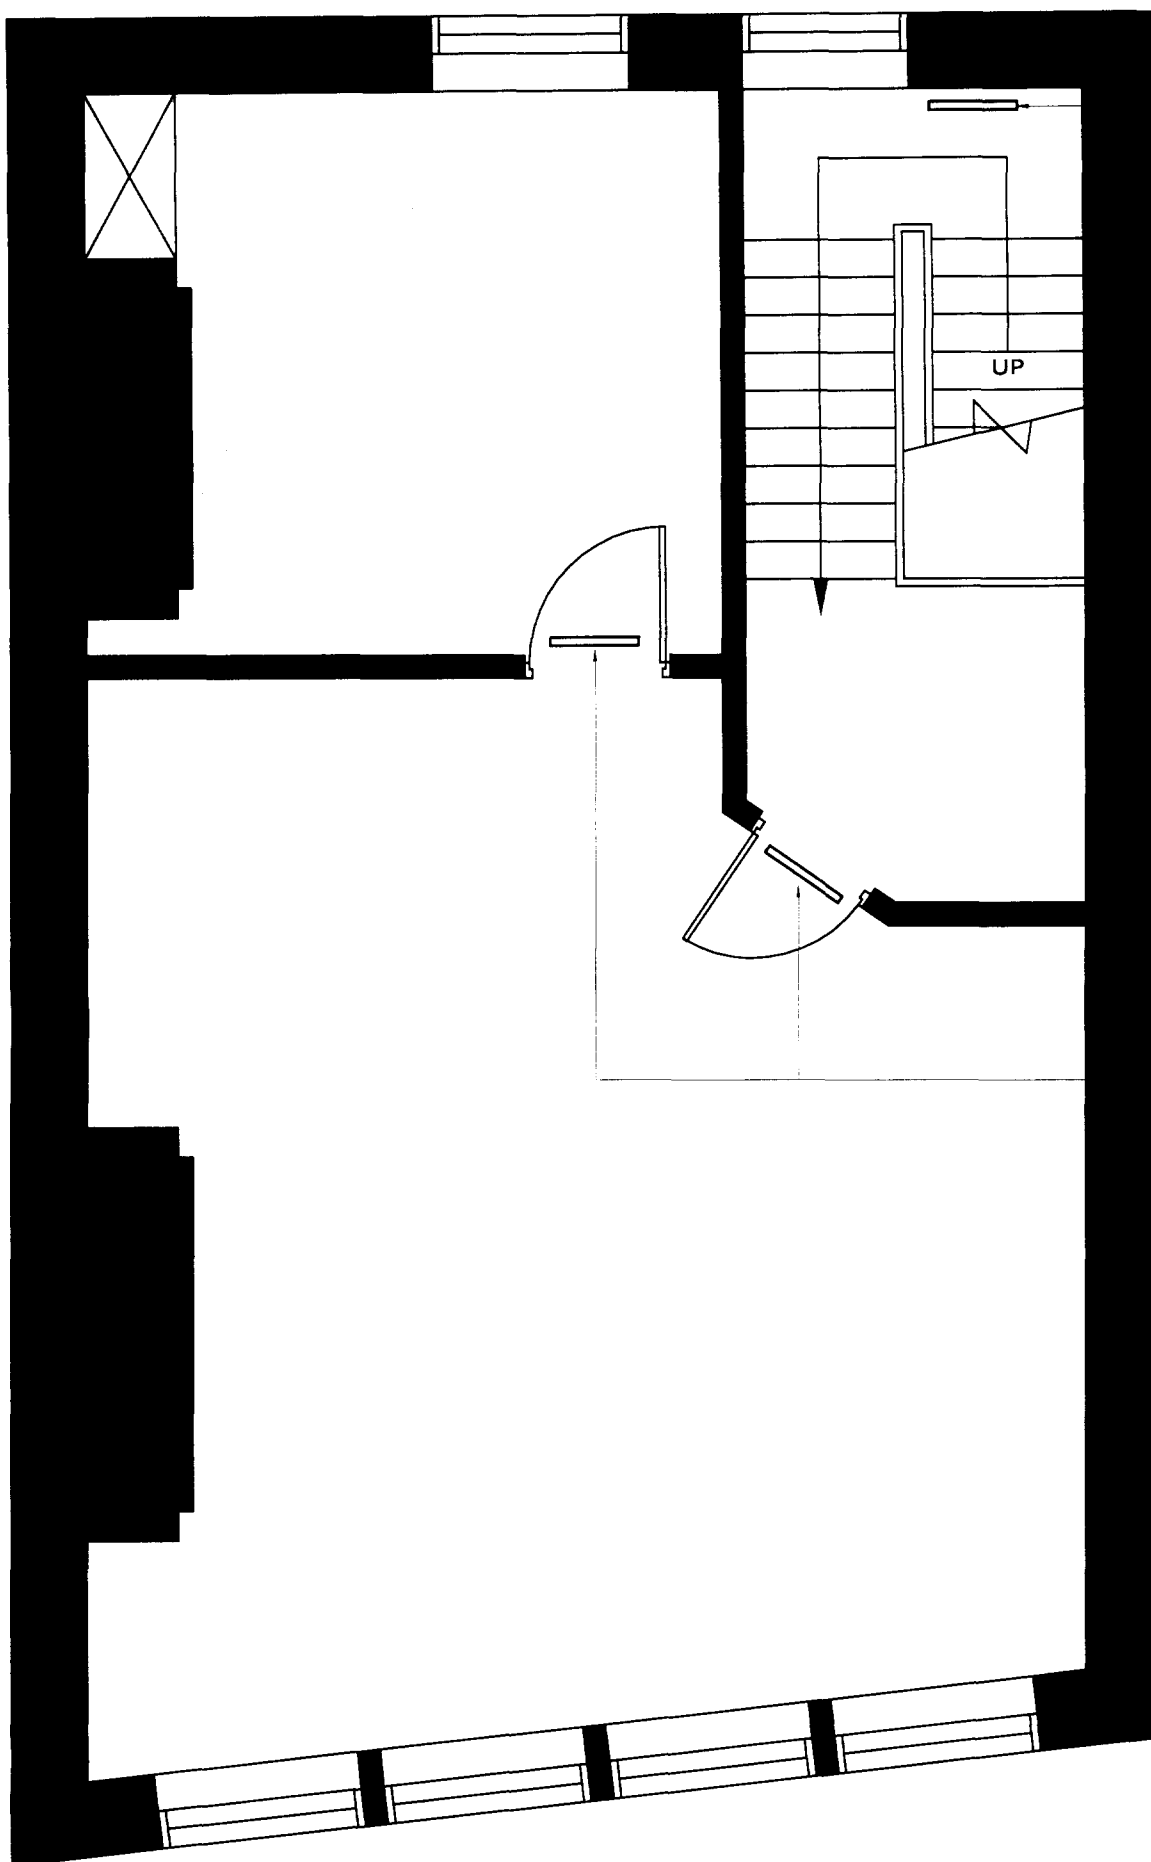

Fire escape signage. Hung on chain from u/s ceiling at half landing level

Fire escape signage. Fixed to wall over door (room side) mid way between top of door and u/s ceiling

Site:
5 Great Queen Street London WC2B 5DG

Scale:
1:50 @ A3

Title:
Fire Escape Signage - Third

Date:
June 2009

Drawing No:
TDS-062009-FE005

Rev:
O

ROSEDECOR

6 Grosvenor Road


Epsom

Surrey


KT18 6JQ

Tel: 01372273101

e-mail: rosedecor@fsmail.com

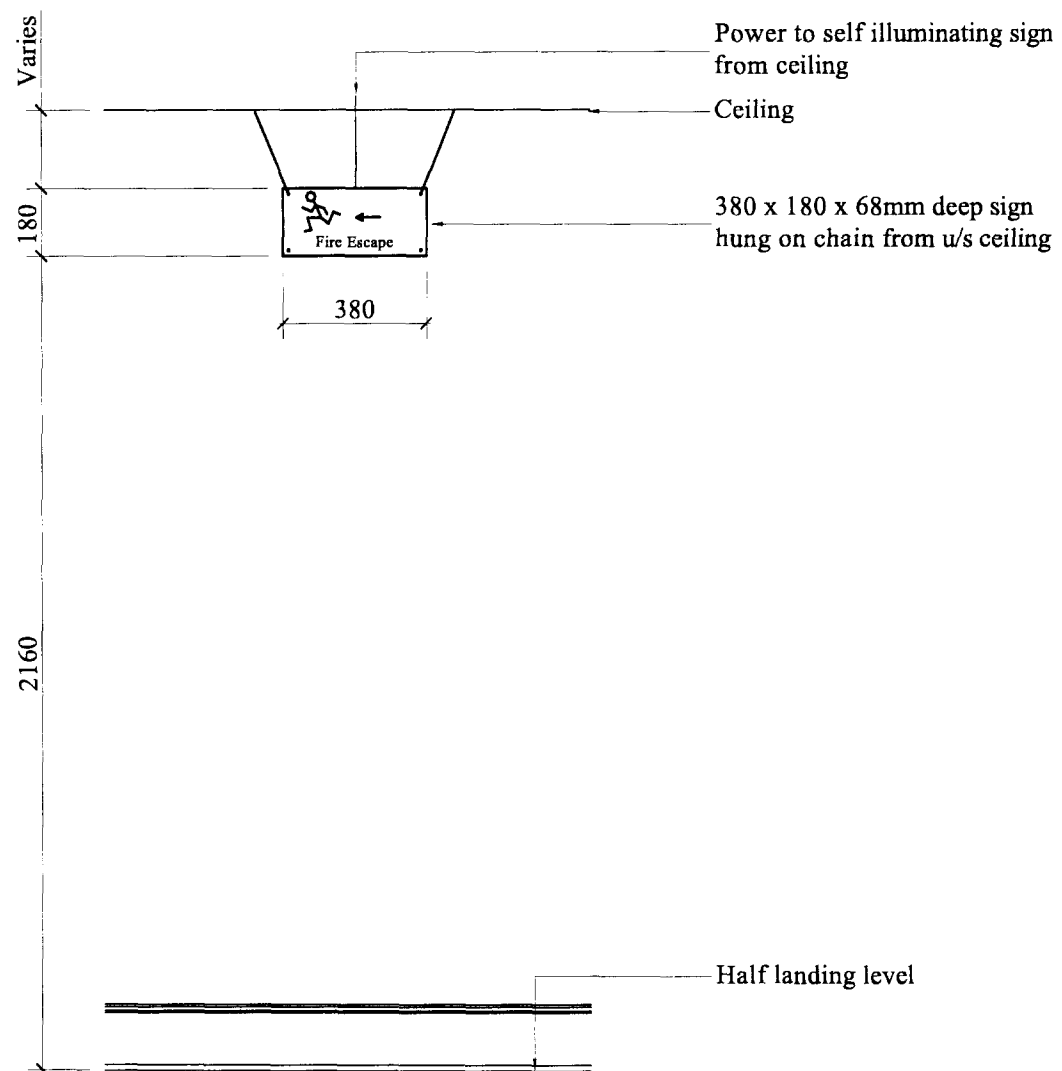

Half Landing Signage

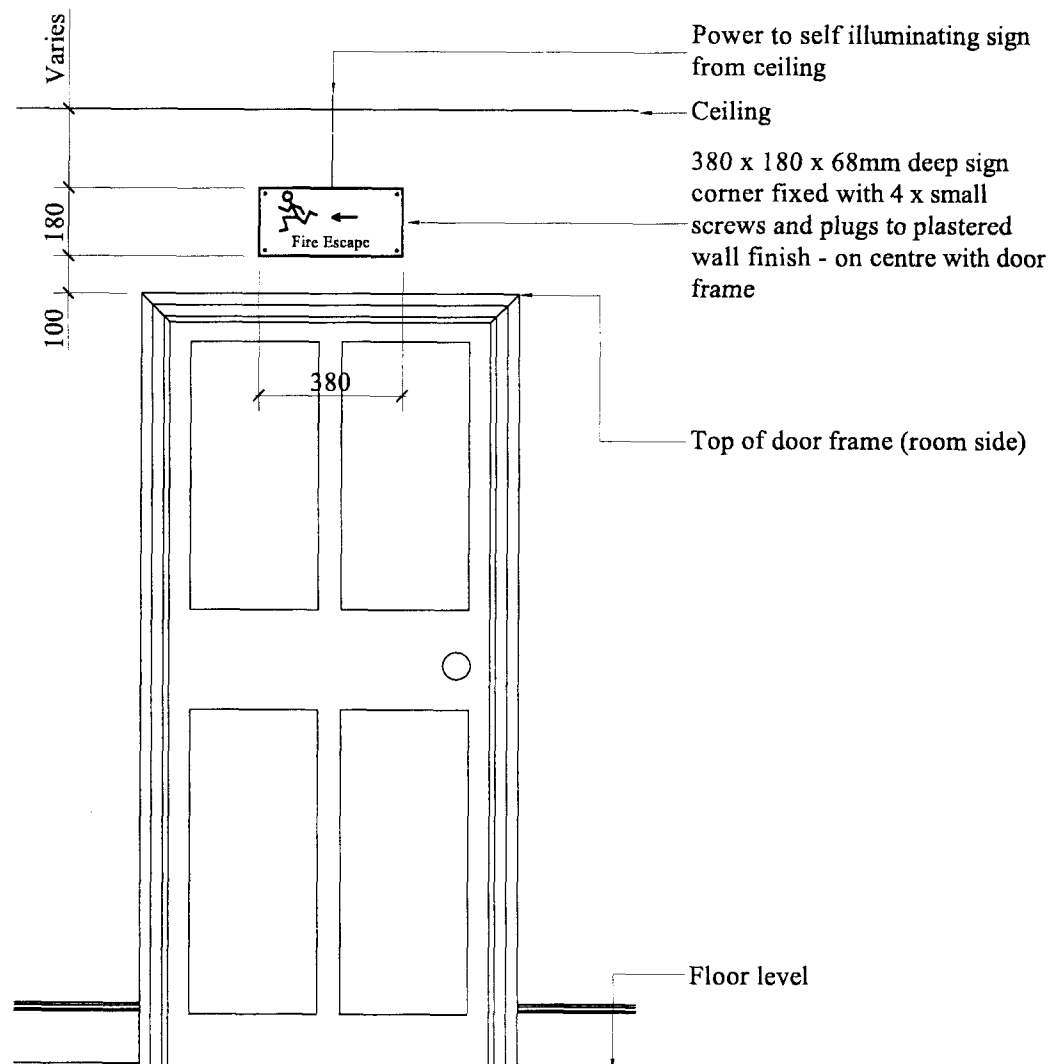

Over Door Signage

Site:
5 Great Queen Street London WC2B 5DG

Scale:
1:20 @ A3

Title:
Fire Escape Signage - Elevations

Date:
June 2009

Drawing No:
TDS-062009-FE006

Rev:
O

ROSEDECOR

6 Grosvenor Road

Epsom

Surrey

KT18 6JQ

Tel: 01372273101

e-mail: rosedecor@fsmail.com