



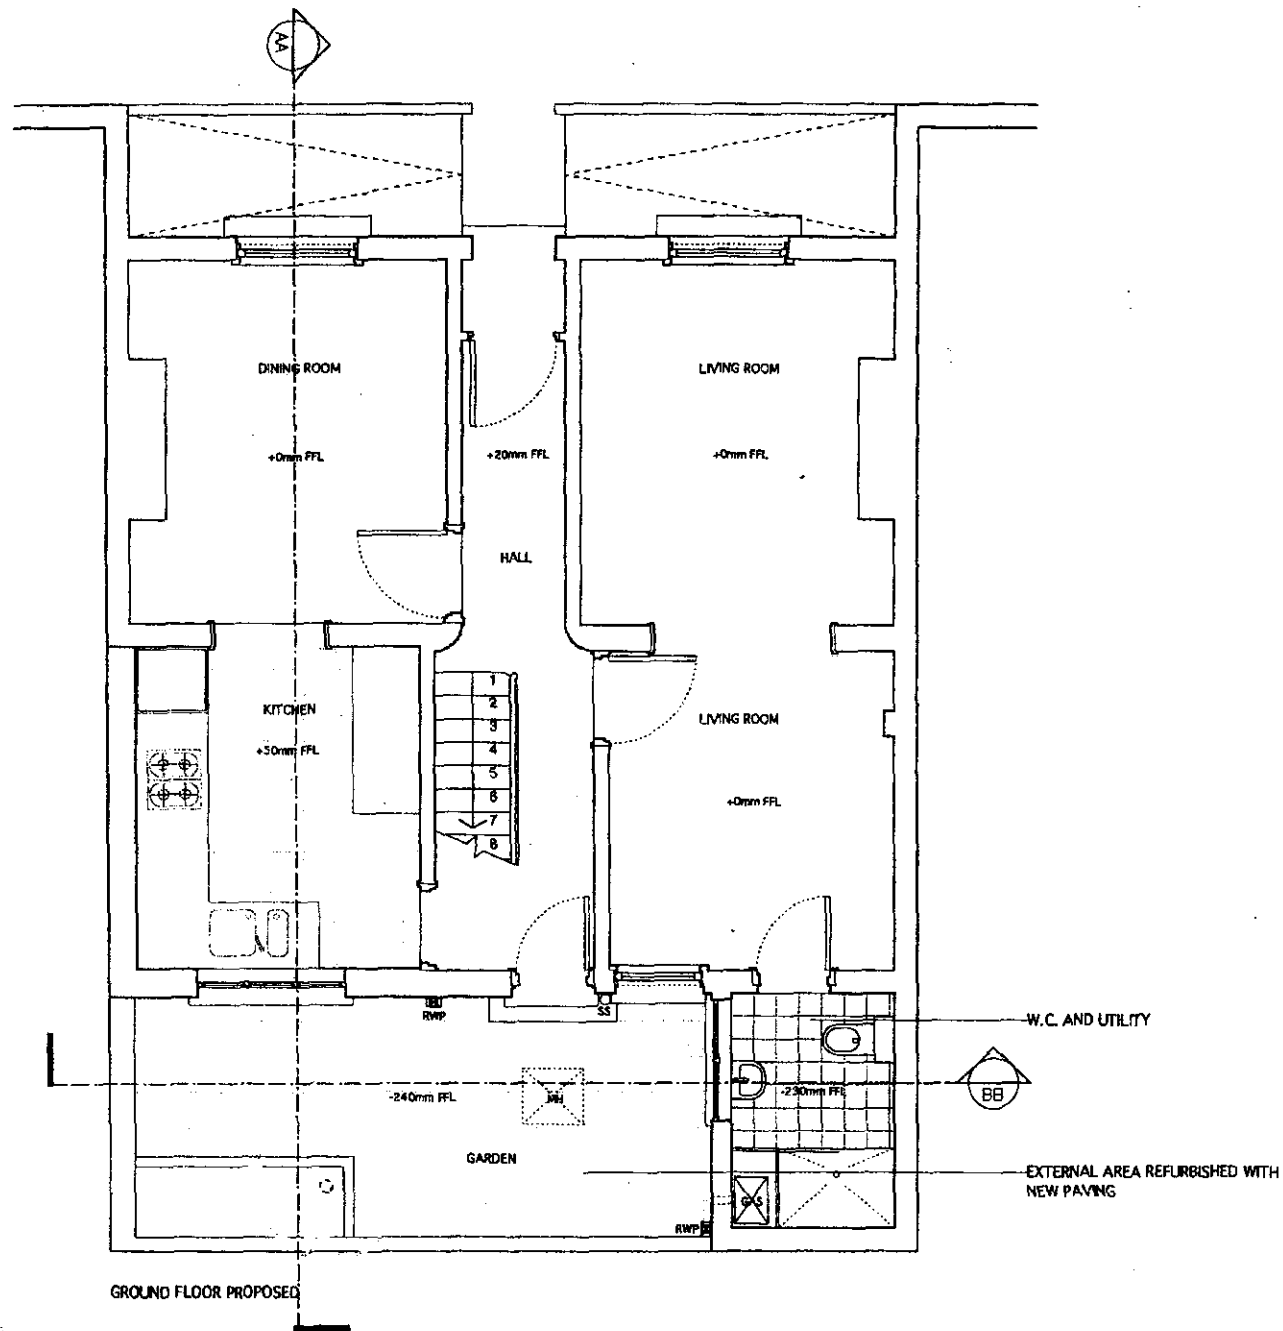


Rev	Date	Description
THURSTON HOUSE PROPOSED GF PLAN 041/PL/GA01 drawn: MJW/v1 scale: 1:50 date: 25/10/05		

VERSION 2

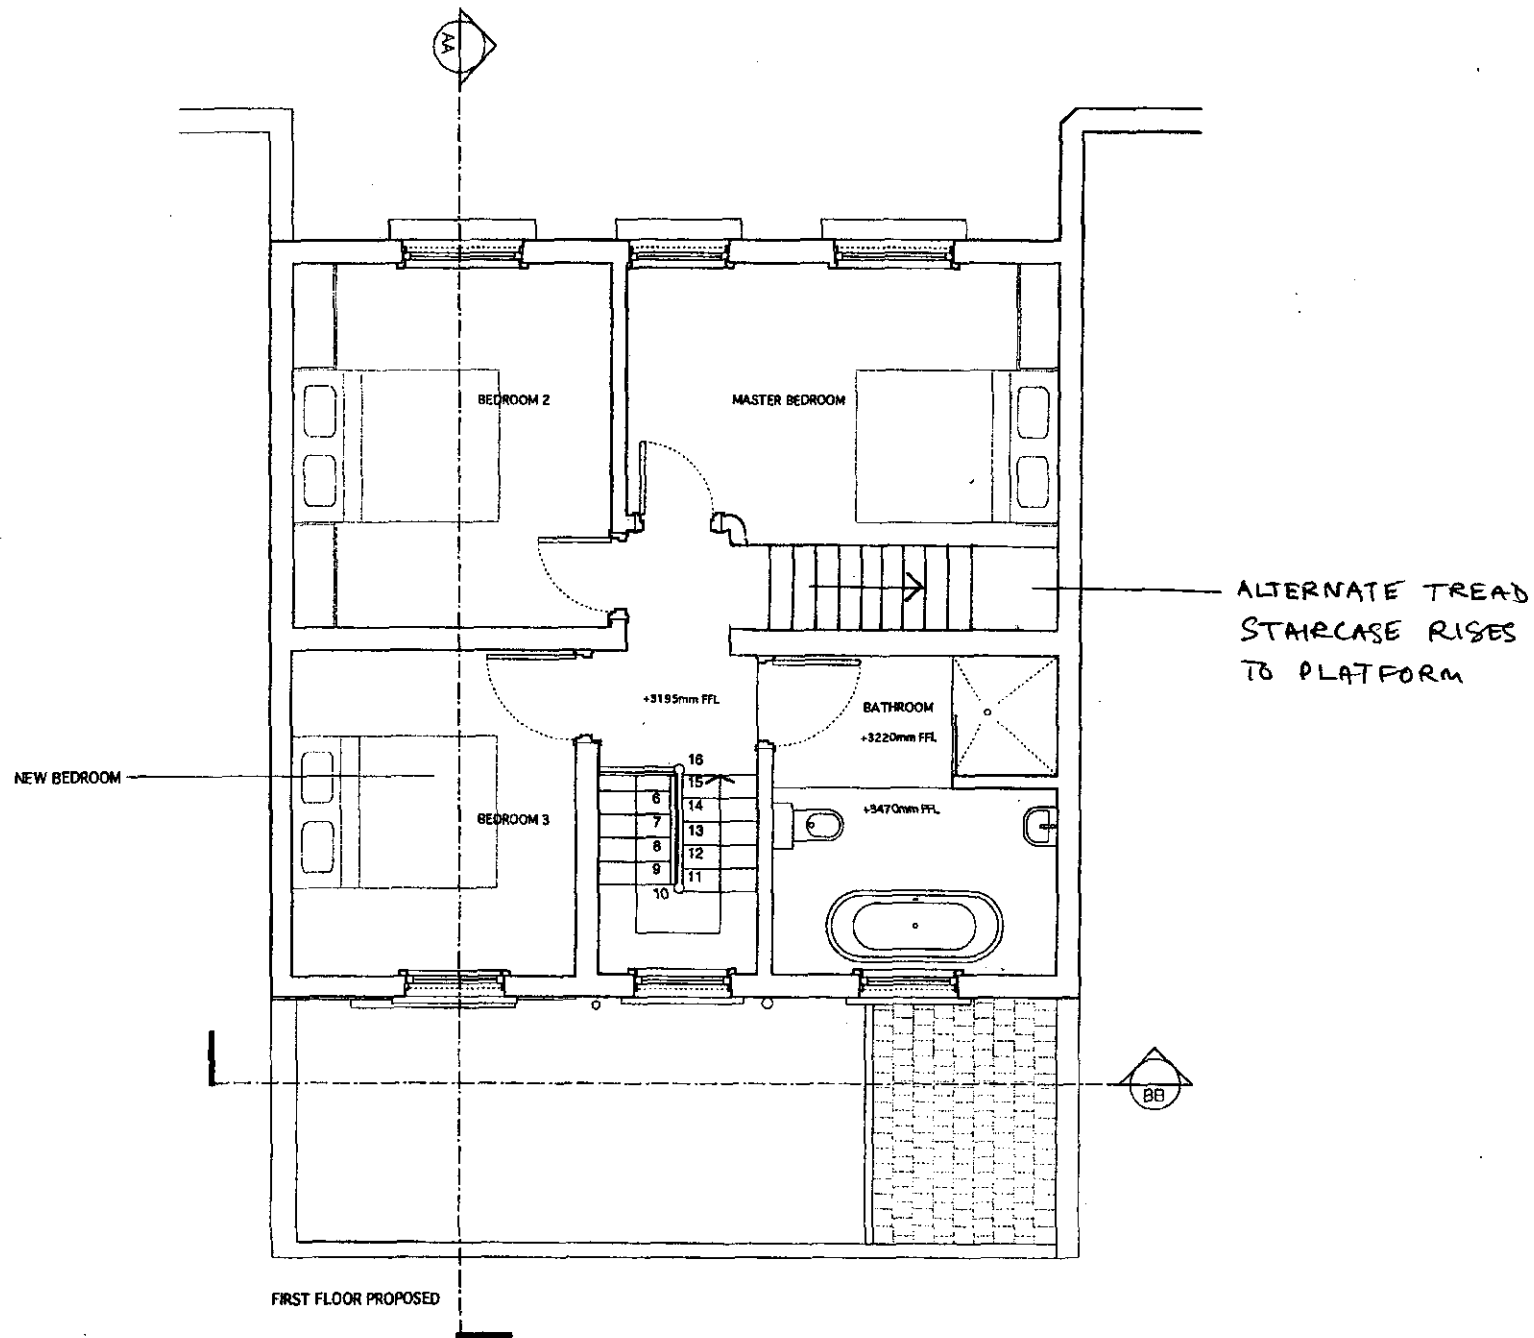

Rev	Date	Description
THURSTON HOUSE PROPOSED FF PLAN		
041/PL/GA02		
Drawn: PL/GA02	Scale: 1:50	Date: 25/10/05

VERSION 2

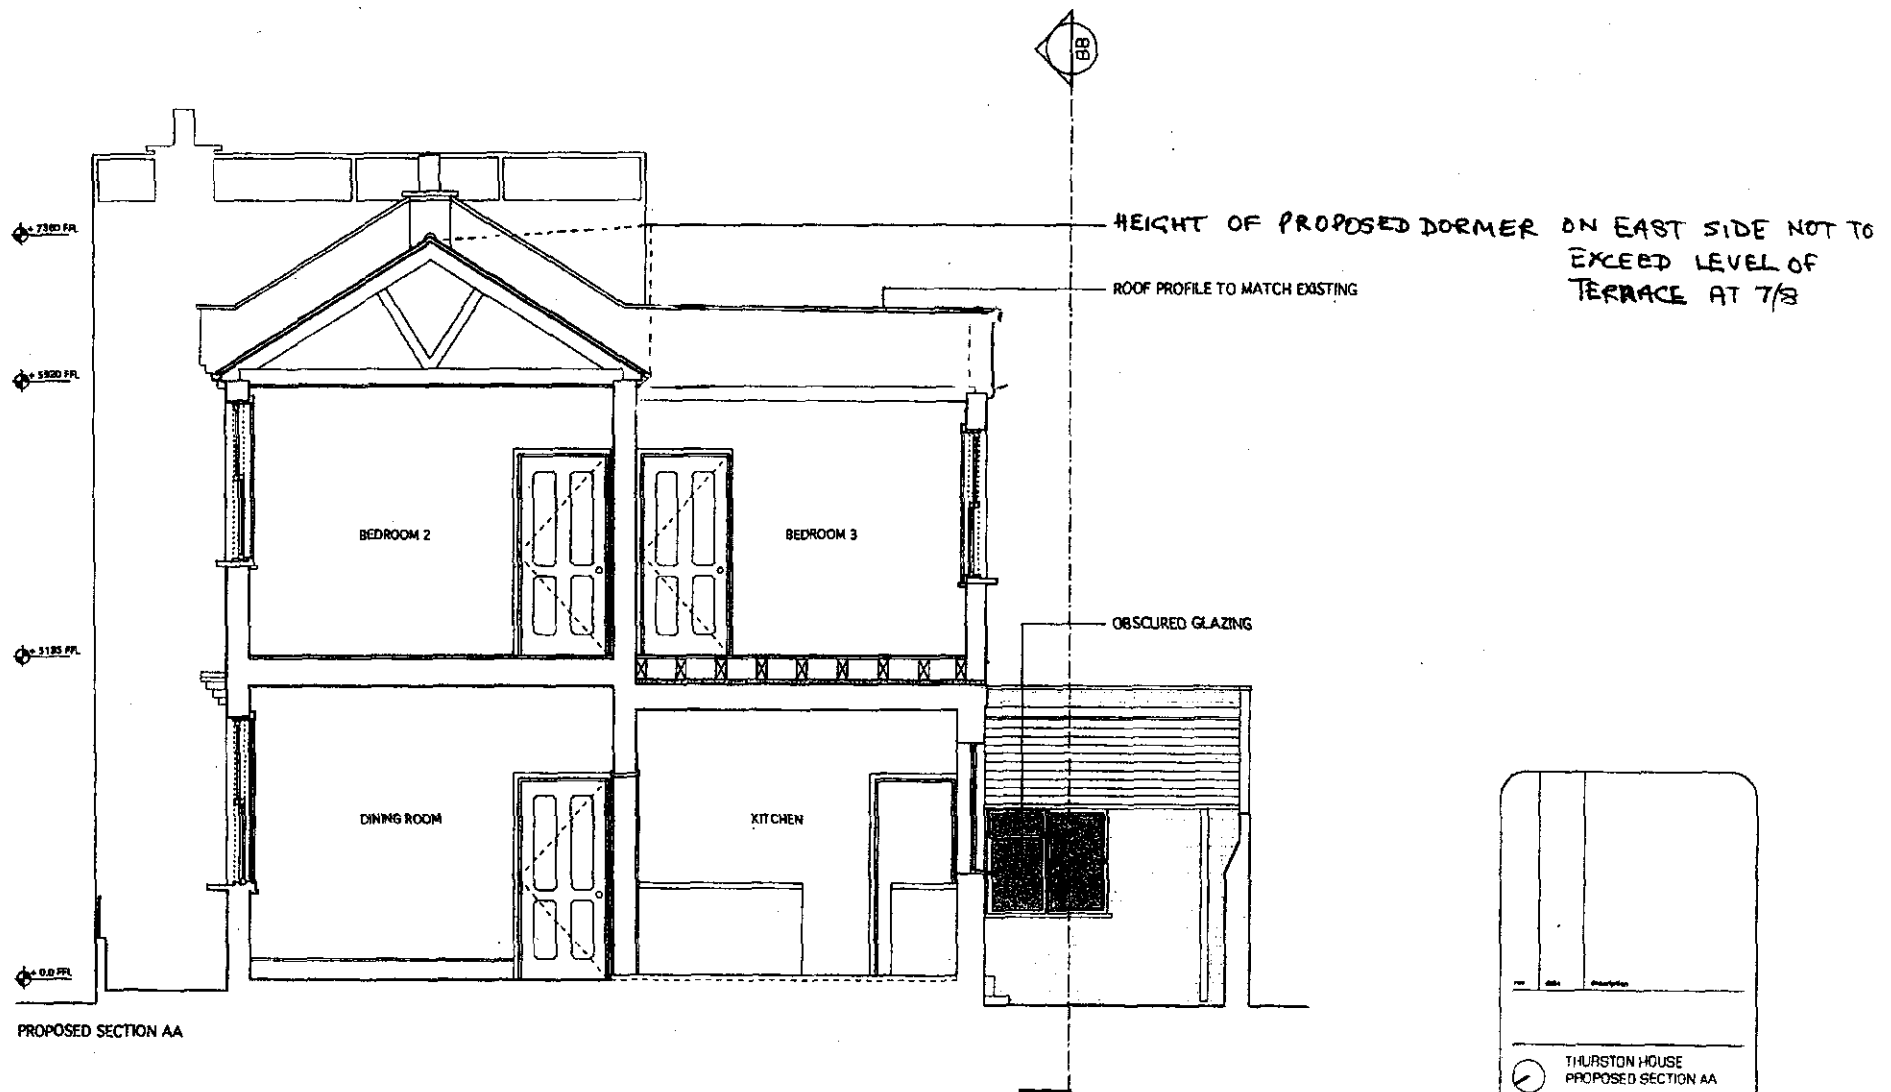


rev	date	description
THURSTON HOUSE PROPOSED SECTION AA		
041/PL/GA03		
drawn/checked	scale/1:50	date/28/10/05

VERSION 2





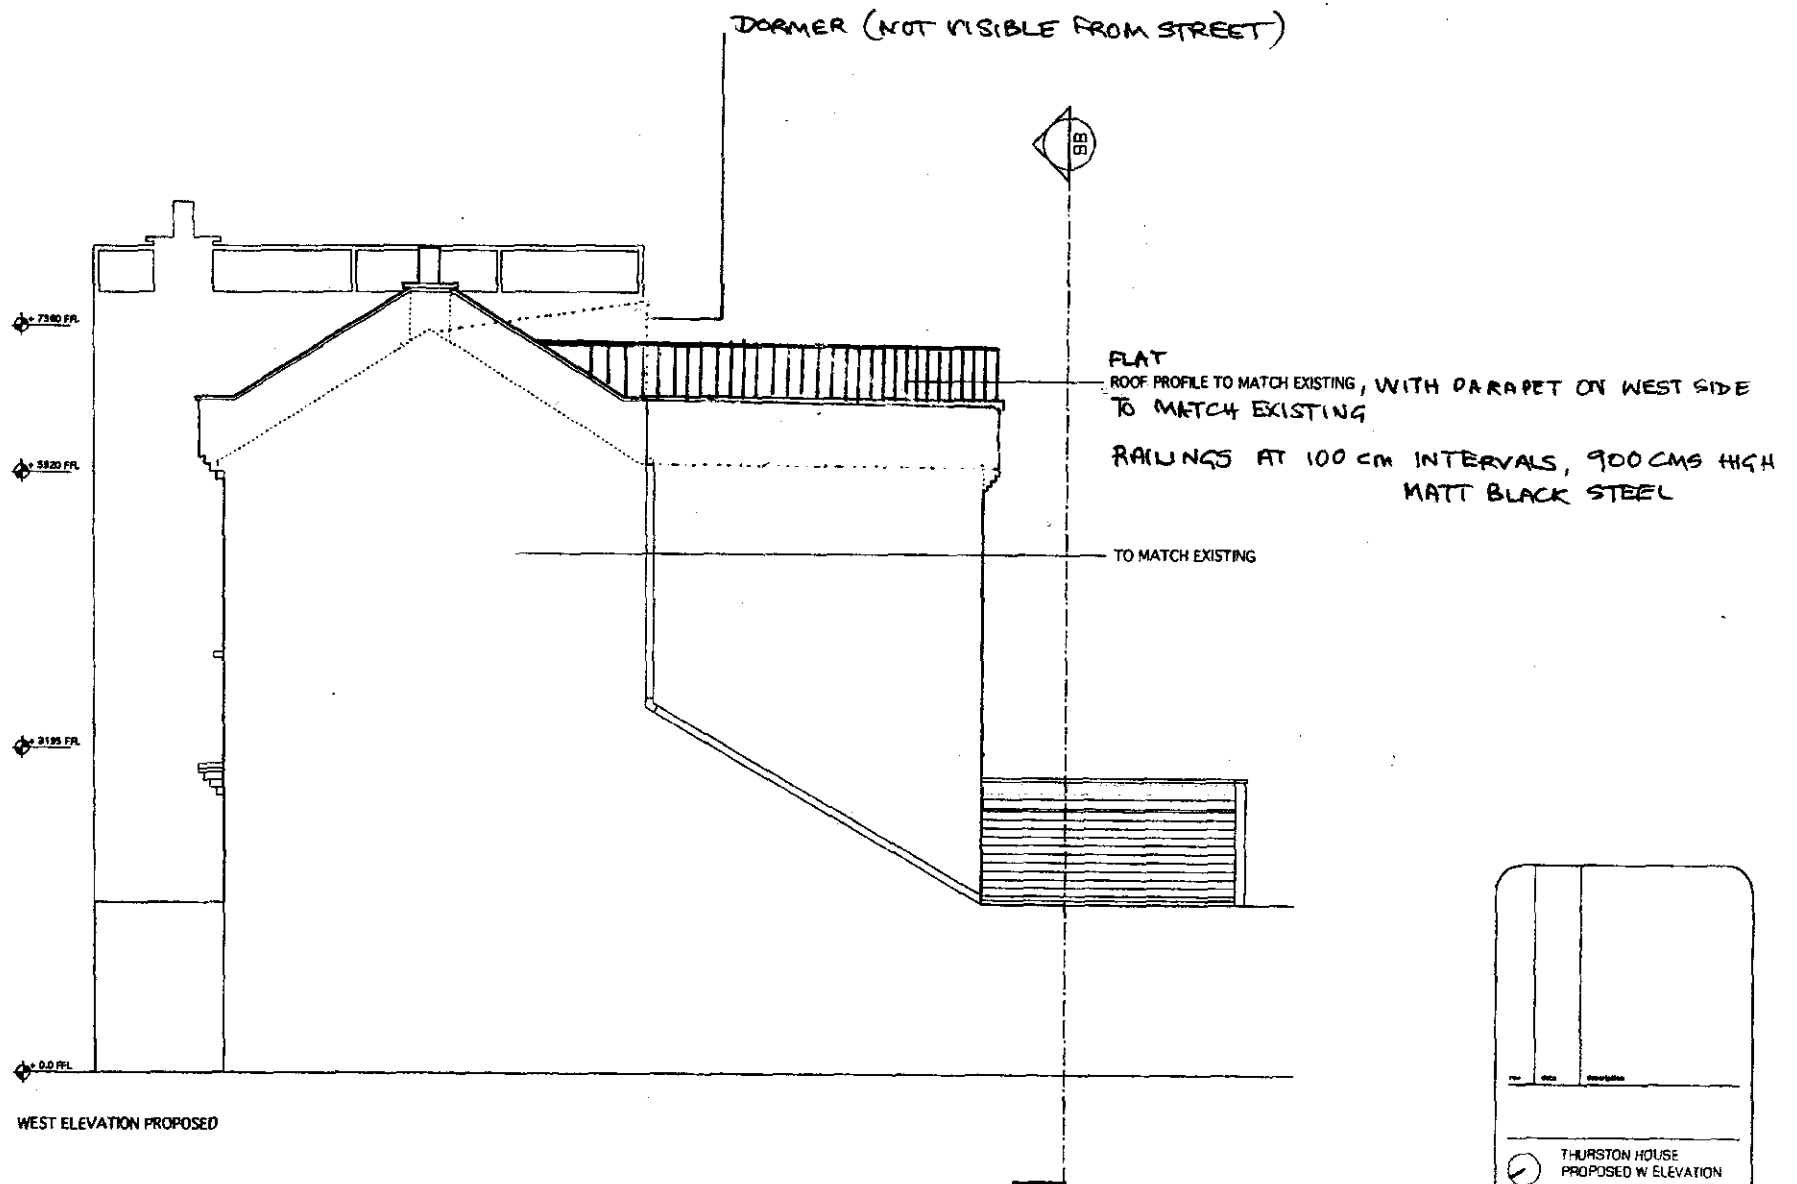

REV	DATE	DESCRIPTION
THURSTON HOUSE PROPOSED W ELEVATION		
041/PL/GA05		
drawn: MJA/W1	scale: 1:50	date: 25/10/08

VERSION 2