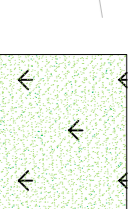
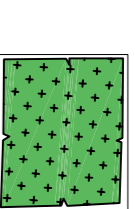
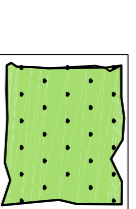
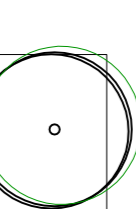
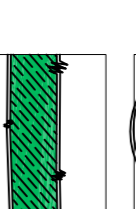
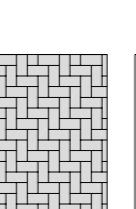
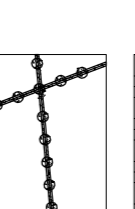
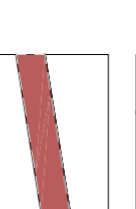
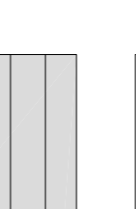
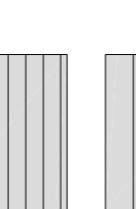
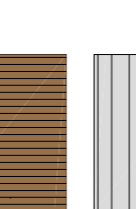
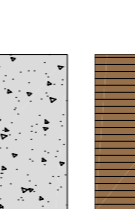
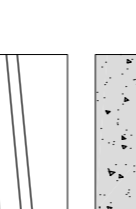
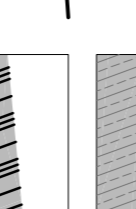

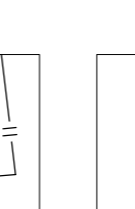
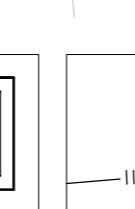
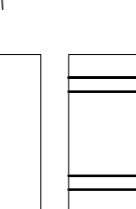
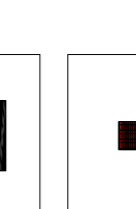
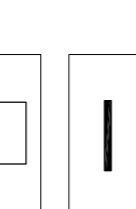
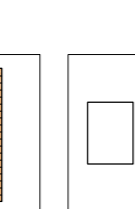
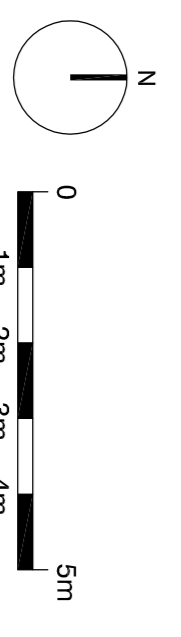
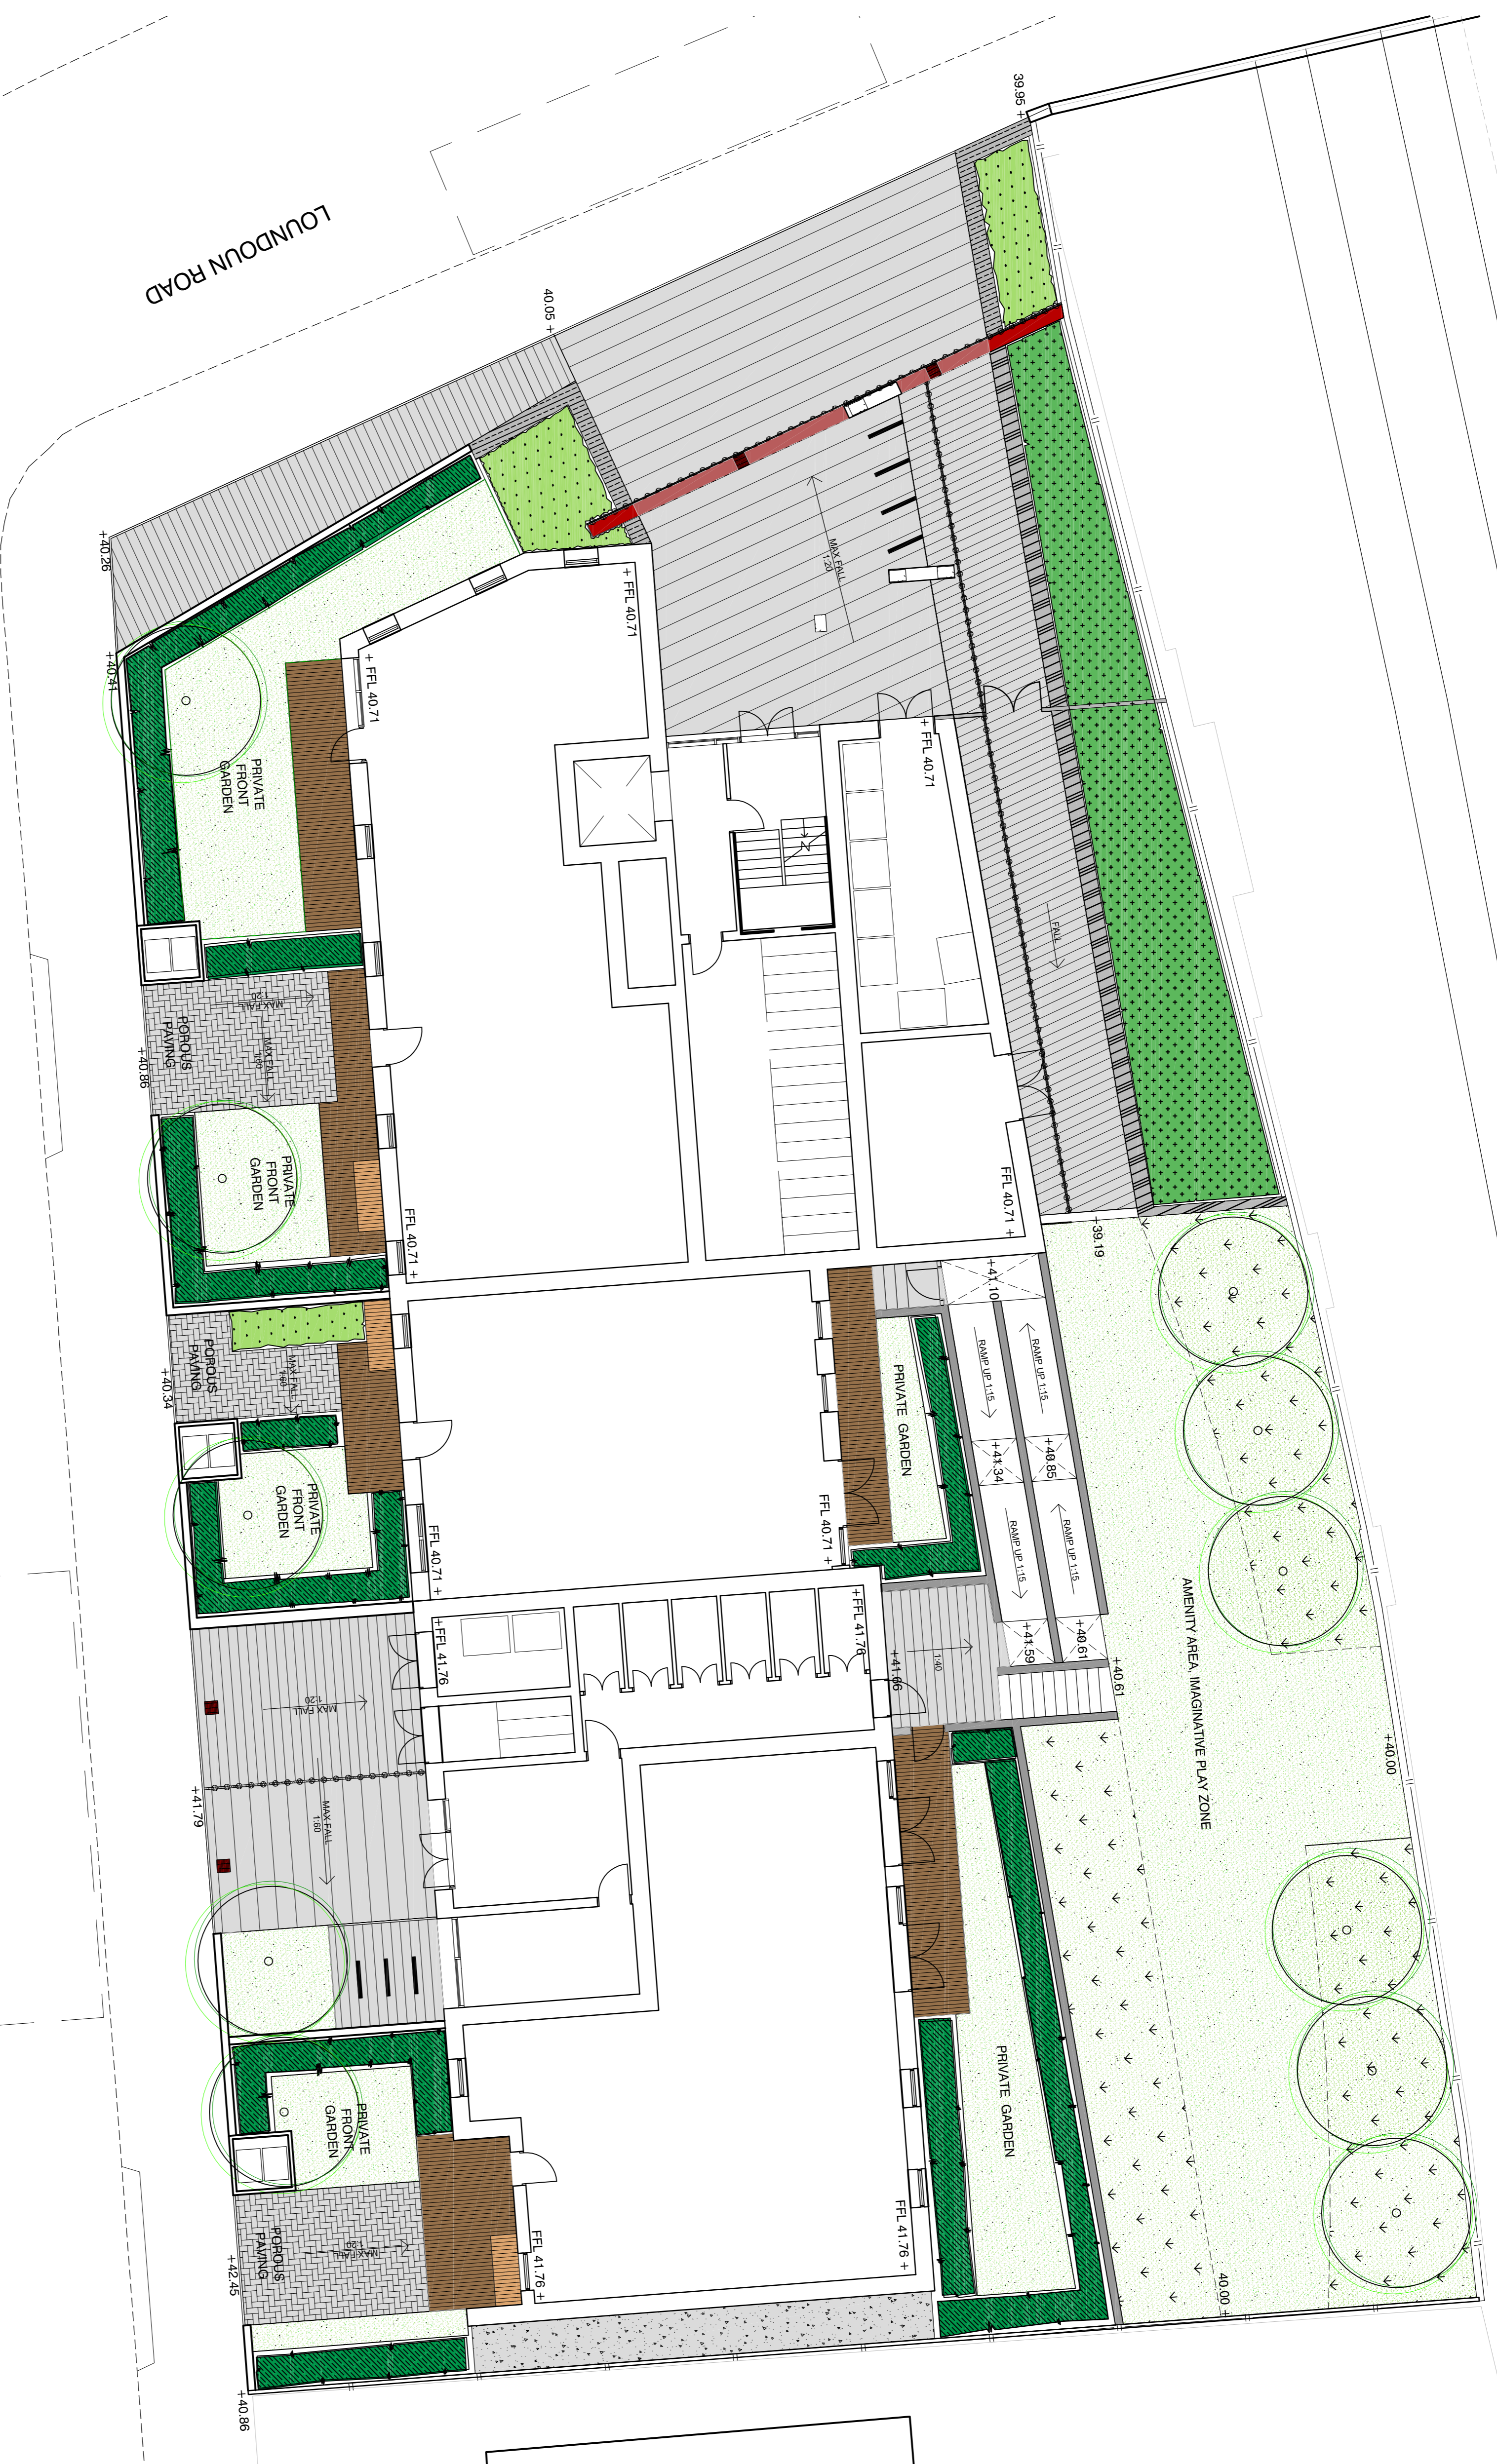
	AMENITY GRASS AREA
	WILDFLOWER MEADOW AREAS
	GROUND COVER PLANTING
	LOW ORNAMENTAL PLANTING
	SEMI-MATURE TREE PLANTING
	900MM HIGH HEDGE PLANTING (SPECIES TBC)
	POROUS BLOCK PAVING (HERRING BONE PATTERN)
	LINEAR LIGHTING STRIP
	SCULPTURAL CORTEN THRESHOLD STRIP
	LARGE UNITS, NATURAL STONE PAVING, DRAIN TO SOFT, LAID IN PATTERN SHOWN ON DRAWING.
	SMALL UNITS, NATURAL STONE PAVING, DRAIN TO SOFT, LAID IN PATTERN SHOWN ON DRAWING.
	TIMBER DECK, LAID IN PATTERN SHOWN ON DRAWING.
	GRAVEL MAINTENANCE STRIP
	450MM HIGH IN-SITU CONCRETE SEATING EDGE / PLANTER
	900MM HIGH BRICK PLANTER EDGE
	2000MM HIGH GALVANISED STEEL NECCO MESH FENCE & GATE
	TIMBER LAP FENCE TO BE ACOUSTICALLY FINISHED, DETAILS TO FOLLOW
	150MM KERB EDGE TO GARDENS
	CORTEN STEEL BOLLARD
	SHEFFIELD CYCLE STANDS
	BIN STORE WHEELIE BINS (2X60L)
	TIMBER BIKE STORE (1900X700X1400)



**standard notes**

1. Do not scale this drawing.
2. All dimensions must be checked on site and any discrepancies must be reported to the architect.
3. Unless shown otherwise, all dimensions are to structural surfaces.

**drawing notes**  
start typing drawing notes here

**revisions**

P1	26.06.09	ISSUED FOR PLANNING
----	----------	---------------------

# 154 LOUDDOWN ROAD CAMDEN NW8

**date** 10/06/2009 **client** ORIGIN  
**scale** 1:100@A1 **drawing** LANDSCAPE KEY PLAN  
**drawn** SJC **checked** MS **drawing number** 2811\_L\_900 **rev** P1  
**file location**

LB Landscape Architecture  
1 Kingsland Passage  
London  
E9 2AB  
t: 020 7275 7676  
f: 020 7275 9348  
w: levitbernstein.co.uk  
e: post@levitbernstein.co.uk

**Levit Bernstein**  
LANDSCAPE ARCHITECTURE

THIS IS NOT A CONSTRUCTION DRAWING. IT IS UNSUITABLE FOR THE PURPOSE OF CONSTRUCTION AND MUST ON NO ACCOUNT BE USED AS SUCH.