



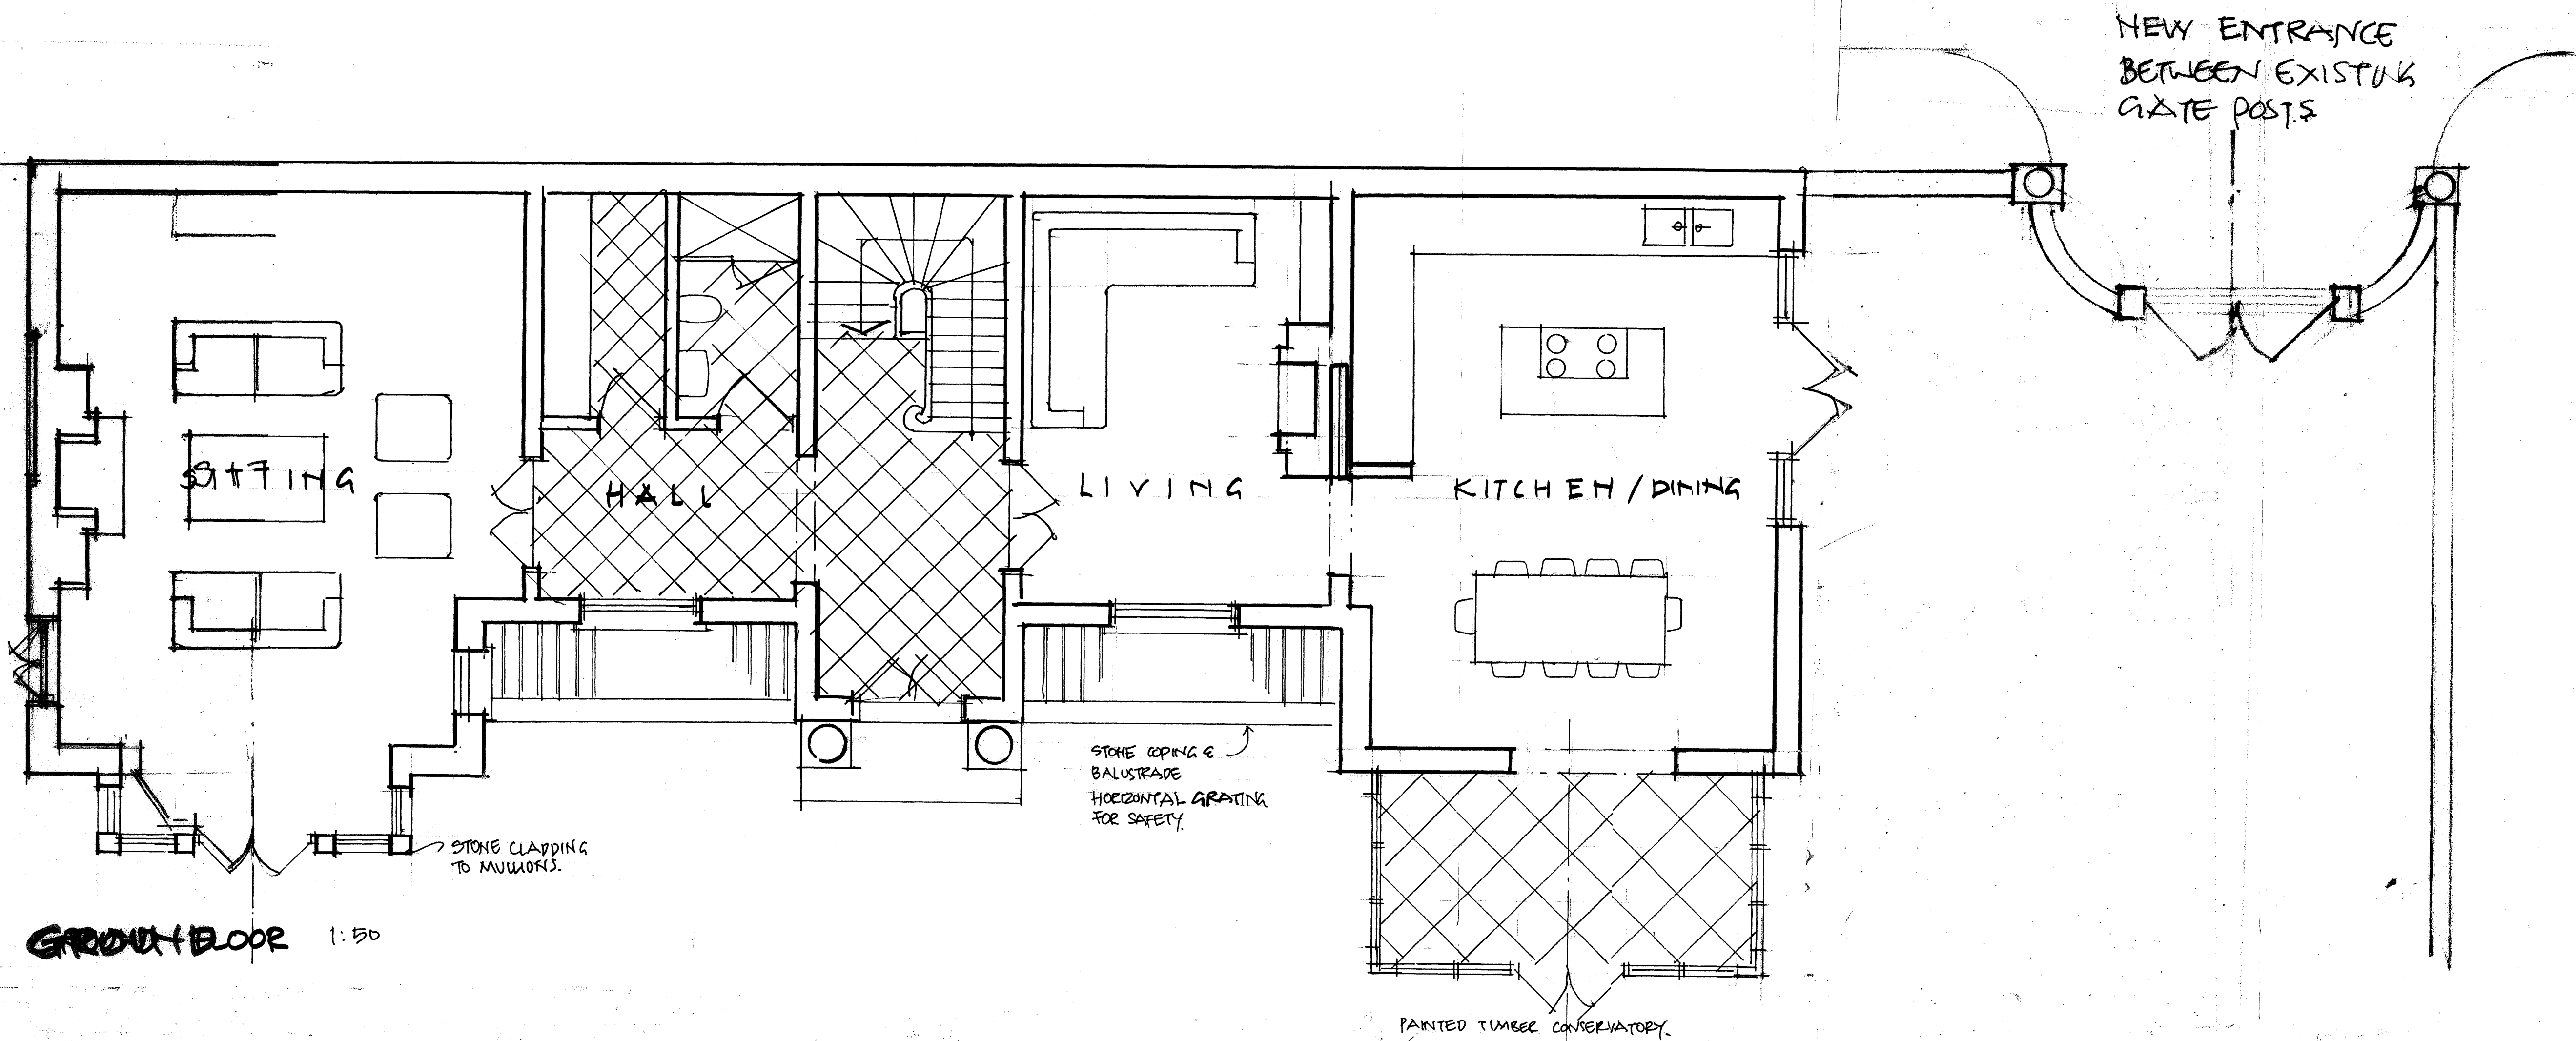

GROUND FLOOR 1:50

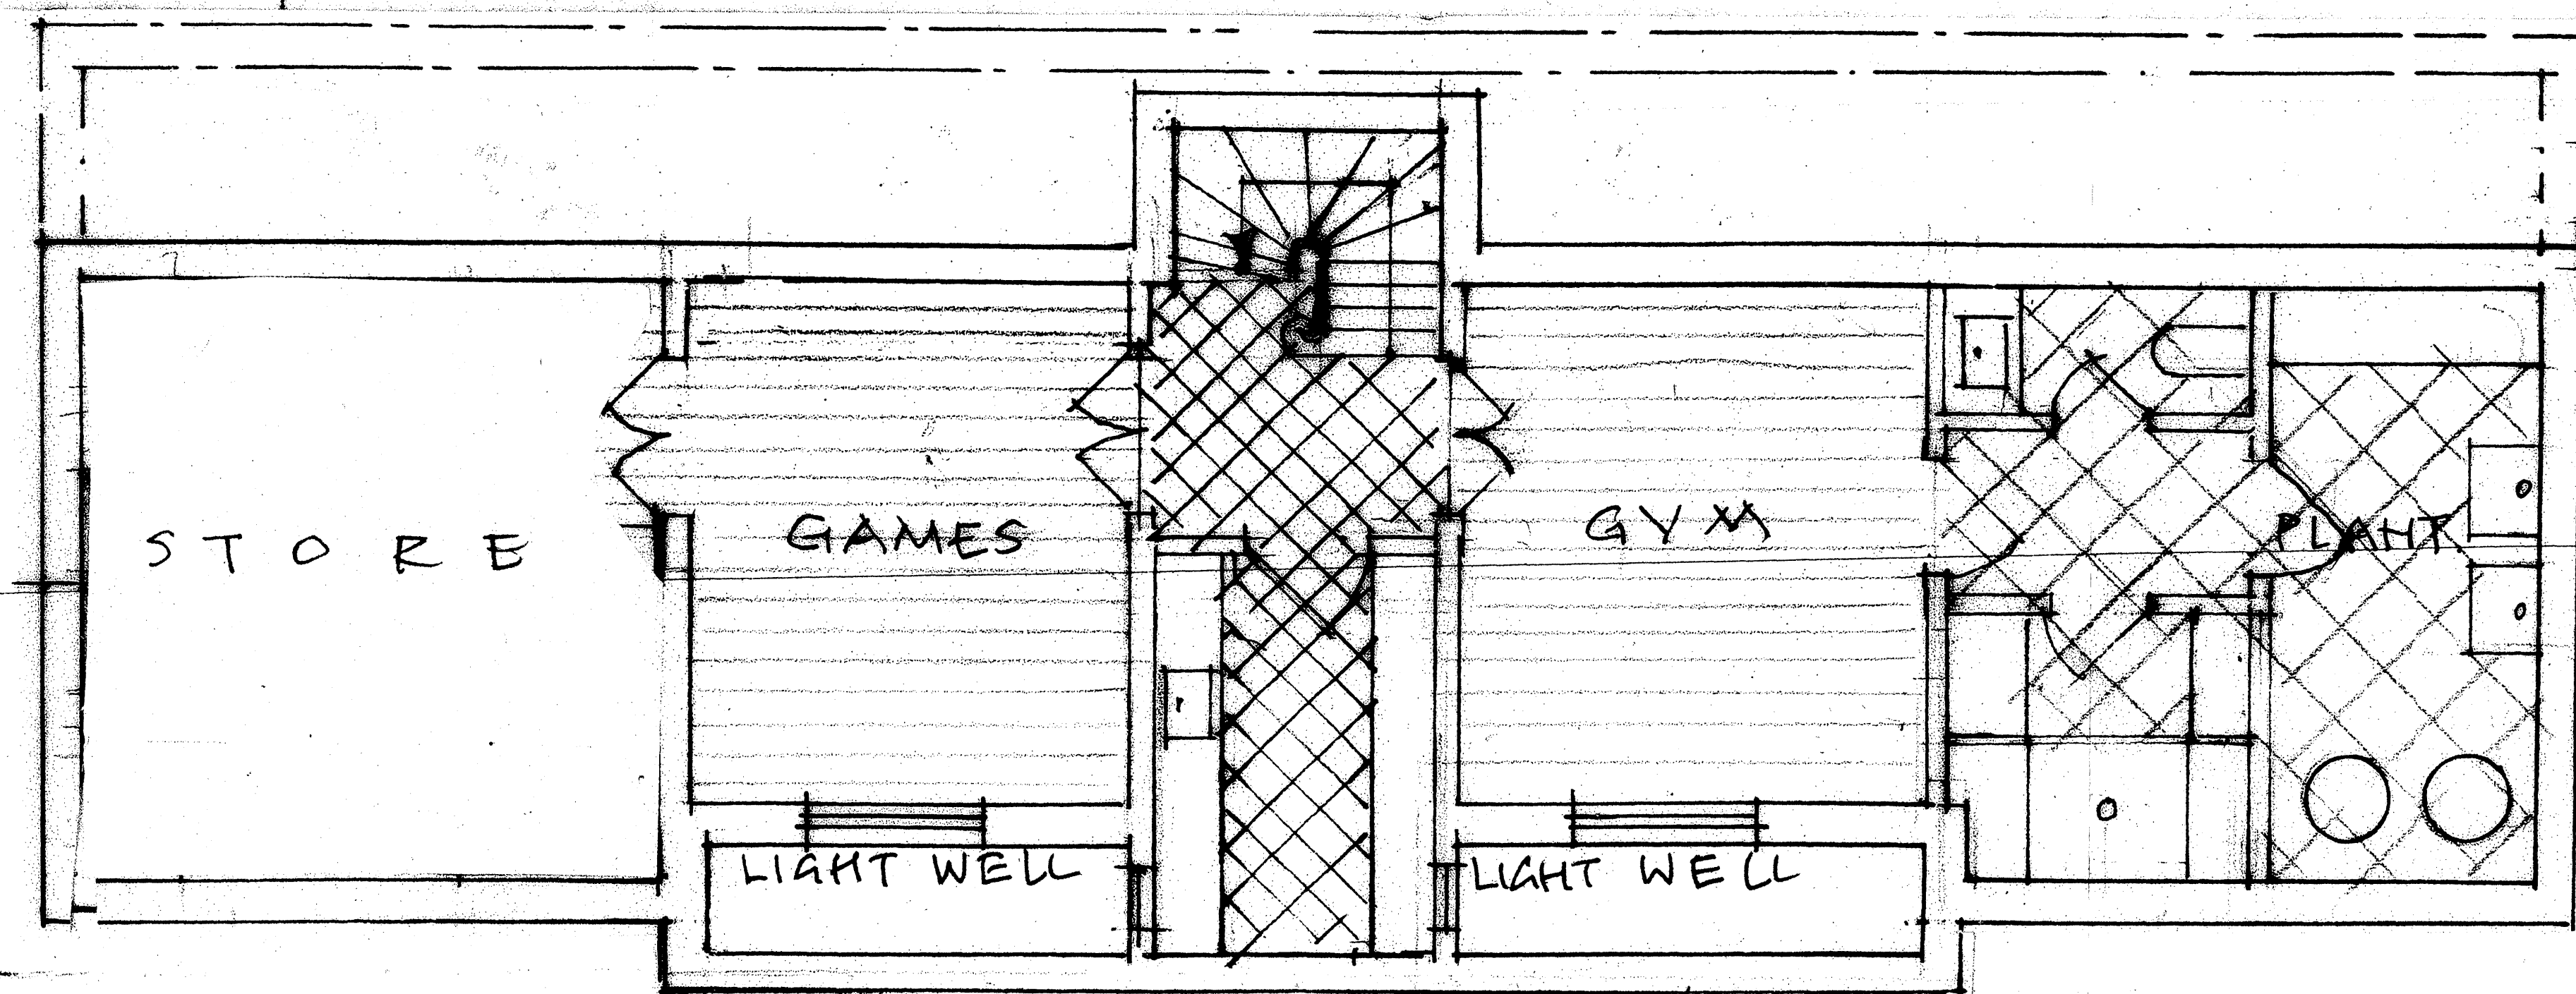

BASEMENT 1:50

A JUNE 09. REVISED IN ACCORDANCE WITH
CAMDEN COMMENTS.

Lincoln & Campbell Associates Ltd.
Architecture & Conservation.
4 Elm Mews, Chesey Road
London NW6 2BH
Tel: +44 (0)20 7485 7442
Fax: +44 (0)20 787 8770
e-mail: mail@lincolnandcampbell.com

Project:
**COACH HOUSE
KENWOOD PLACE**

Drawing:
**PROPOSED BASEMENT
& GROUND FLOOR**

Scale 1:50	Drawn	Checked	Date NOV 09
Job No 955	Dwg No 20	Rev A	