



USE FIGURED DIMENSIONS ONLY
DO NOT SCALE FROM THIS DRAWING.
ALL DIMENSIONS MUST BE CHECKED ON SITE AND
INCORPORATIONS MUST BE REPORTED BACK TO THE ARCHITECT.
THIS DRAWING AND ANY DESIGNS INDICATED THEREON ARE THE
COPYRIGHT OF BROOKS MURRAY ARCHITECTS.
ALL RIGHTS ARE RESERVED.
NO PART OF THIS WORK MAY BE PRODUCED WITHOUT PRIOR
PERMISSION IN WRITING FROM BROOKS MURRAY ARCHITECTS.

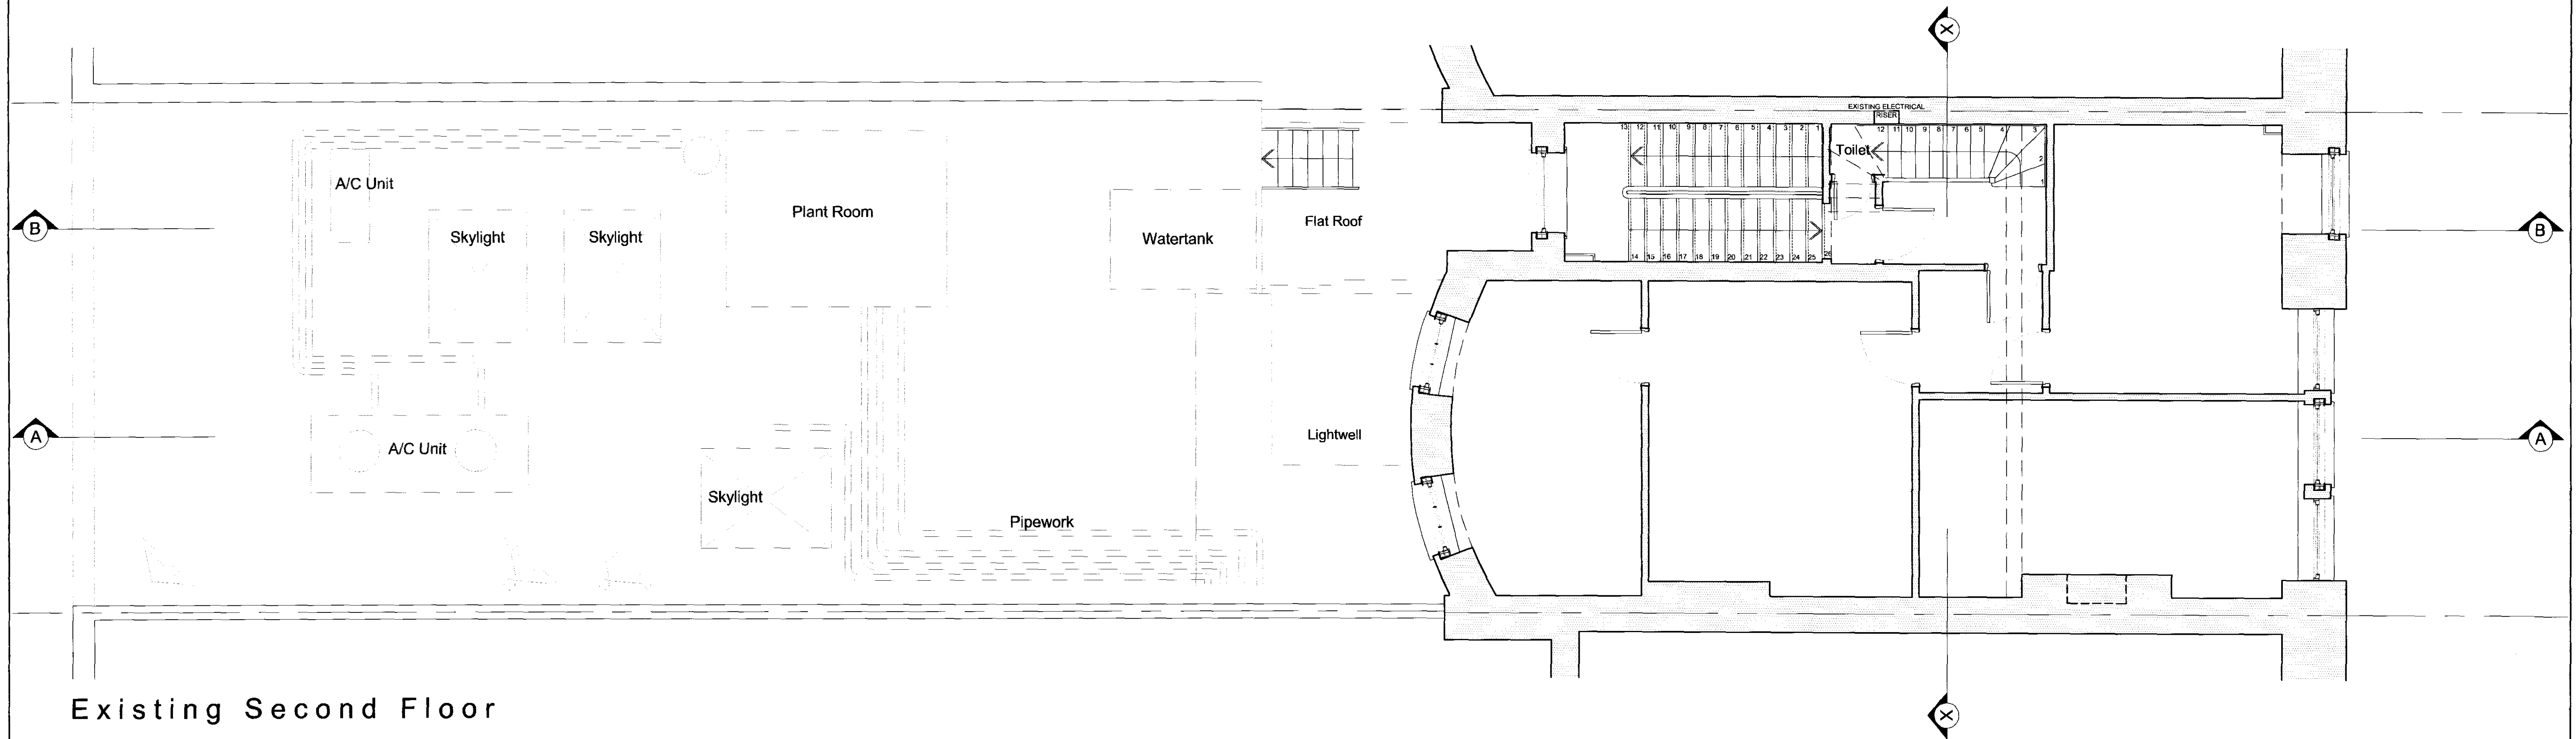


BROOKS / MURRAY
ARCHITECTS
8-10 NEW NORTH PLACE
LONDON EC2A 4JA
TEL: 020 7739 9955
FAX: 020 7739 9944
architects@brooks-murray.com

CLIENT: Rosedale Ltd	
JOB: 7 Fitzroy Square	
DATE: Sept. '08	SCALE: 1:50
DRAWING TITLE: Existing Second Floor	
DRAWING NUMBER: 732-E004 Rev A	

A Revised width of mews roof
Rev Amendments

06/05/09
Date