


Notes:
 This drawing should not be scaled.
 The contractor is to verify all dimensions and conditions on site.
 This drawing is the property of The Design Solution and they reserve the copyright. It is issued on the understanding that it will not be copied, reproduced or disclosed in whole or in part to any unauthorised party without written permission from The Design Solution.

Additional Notes:
 For finishes refer to TDS Finishes Schedule.

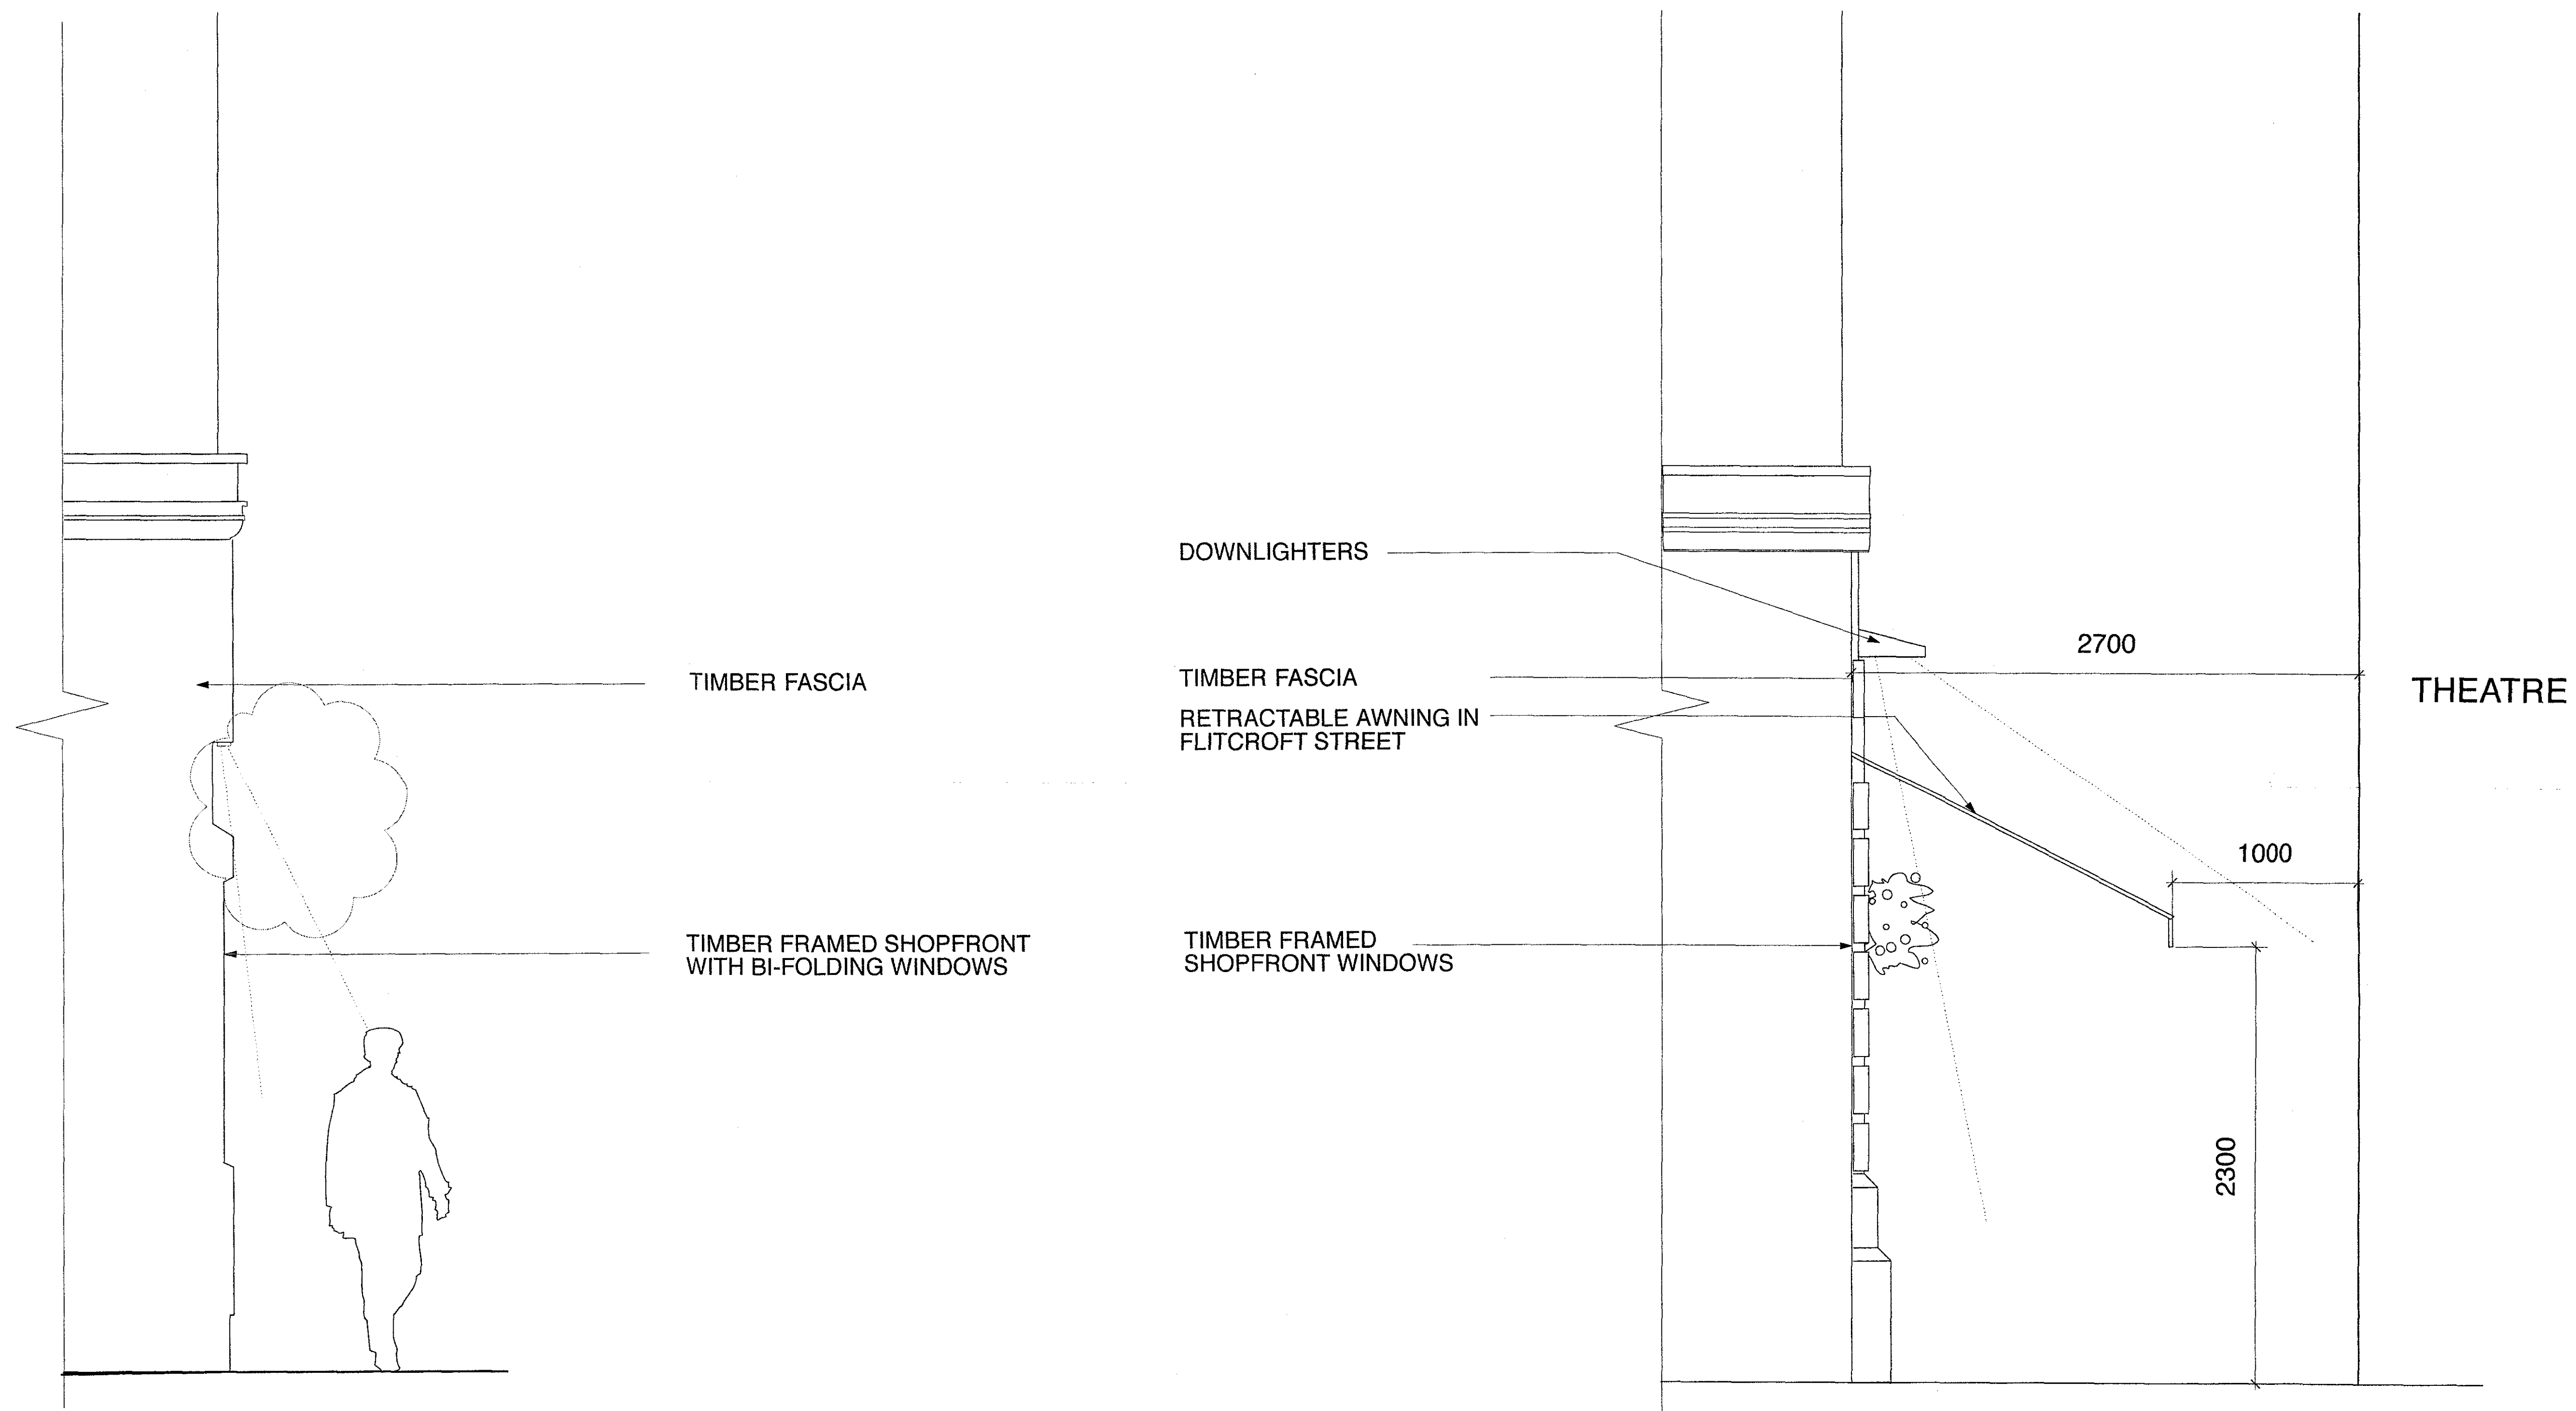

PROPOSED SHOPFRONT SECTION AA
 CHARING CROSS ROAD

PROPOSED SHOPFRONT SECTION BB
 FLITCROFT STREET

Rev.	Date	Amendment	Initial
A	05.11.08	Projecting sign omitted	EB

The Design Solution
 DESIGNERS AND ARCHITECTS
 5th Floor, Kings Court 2-16 Goadge Street, London W1T 2DA
 Tel: +44 (0)20 7908 5200 Fax: +44 (0)20 7908 5299
 www.thedesignsolution.co.uk

Job Name:
 Flitcroft House/Turnkey

Site Address:
 Flitcroft House
 114-116 Charing Cross Road
 WC2H 0JR

Drawing Name:
 Proposed Shopfront Sections

Status:
 Planning

Drawn by: EB	Checked by: PN
Scale: 1:20@A1	Date: 05/09/08
Job No: 2432	Dwg No: SE_225_A