


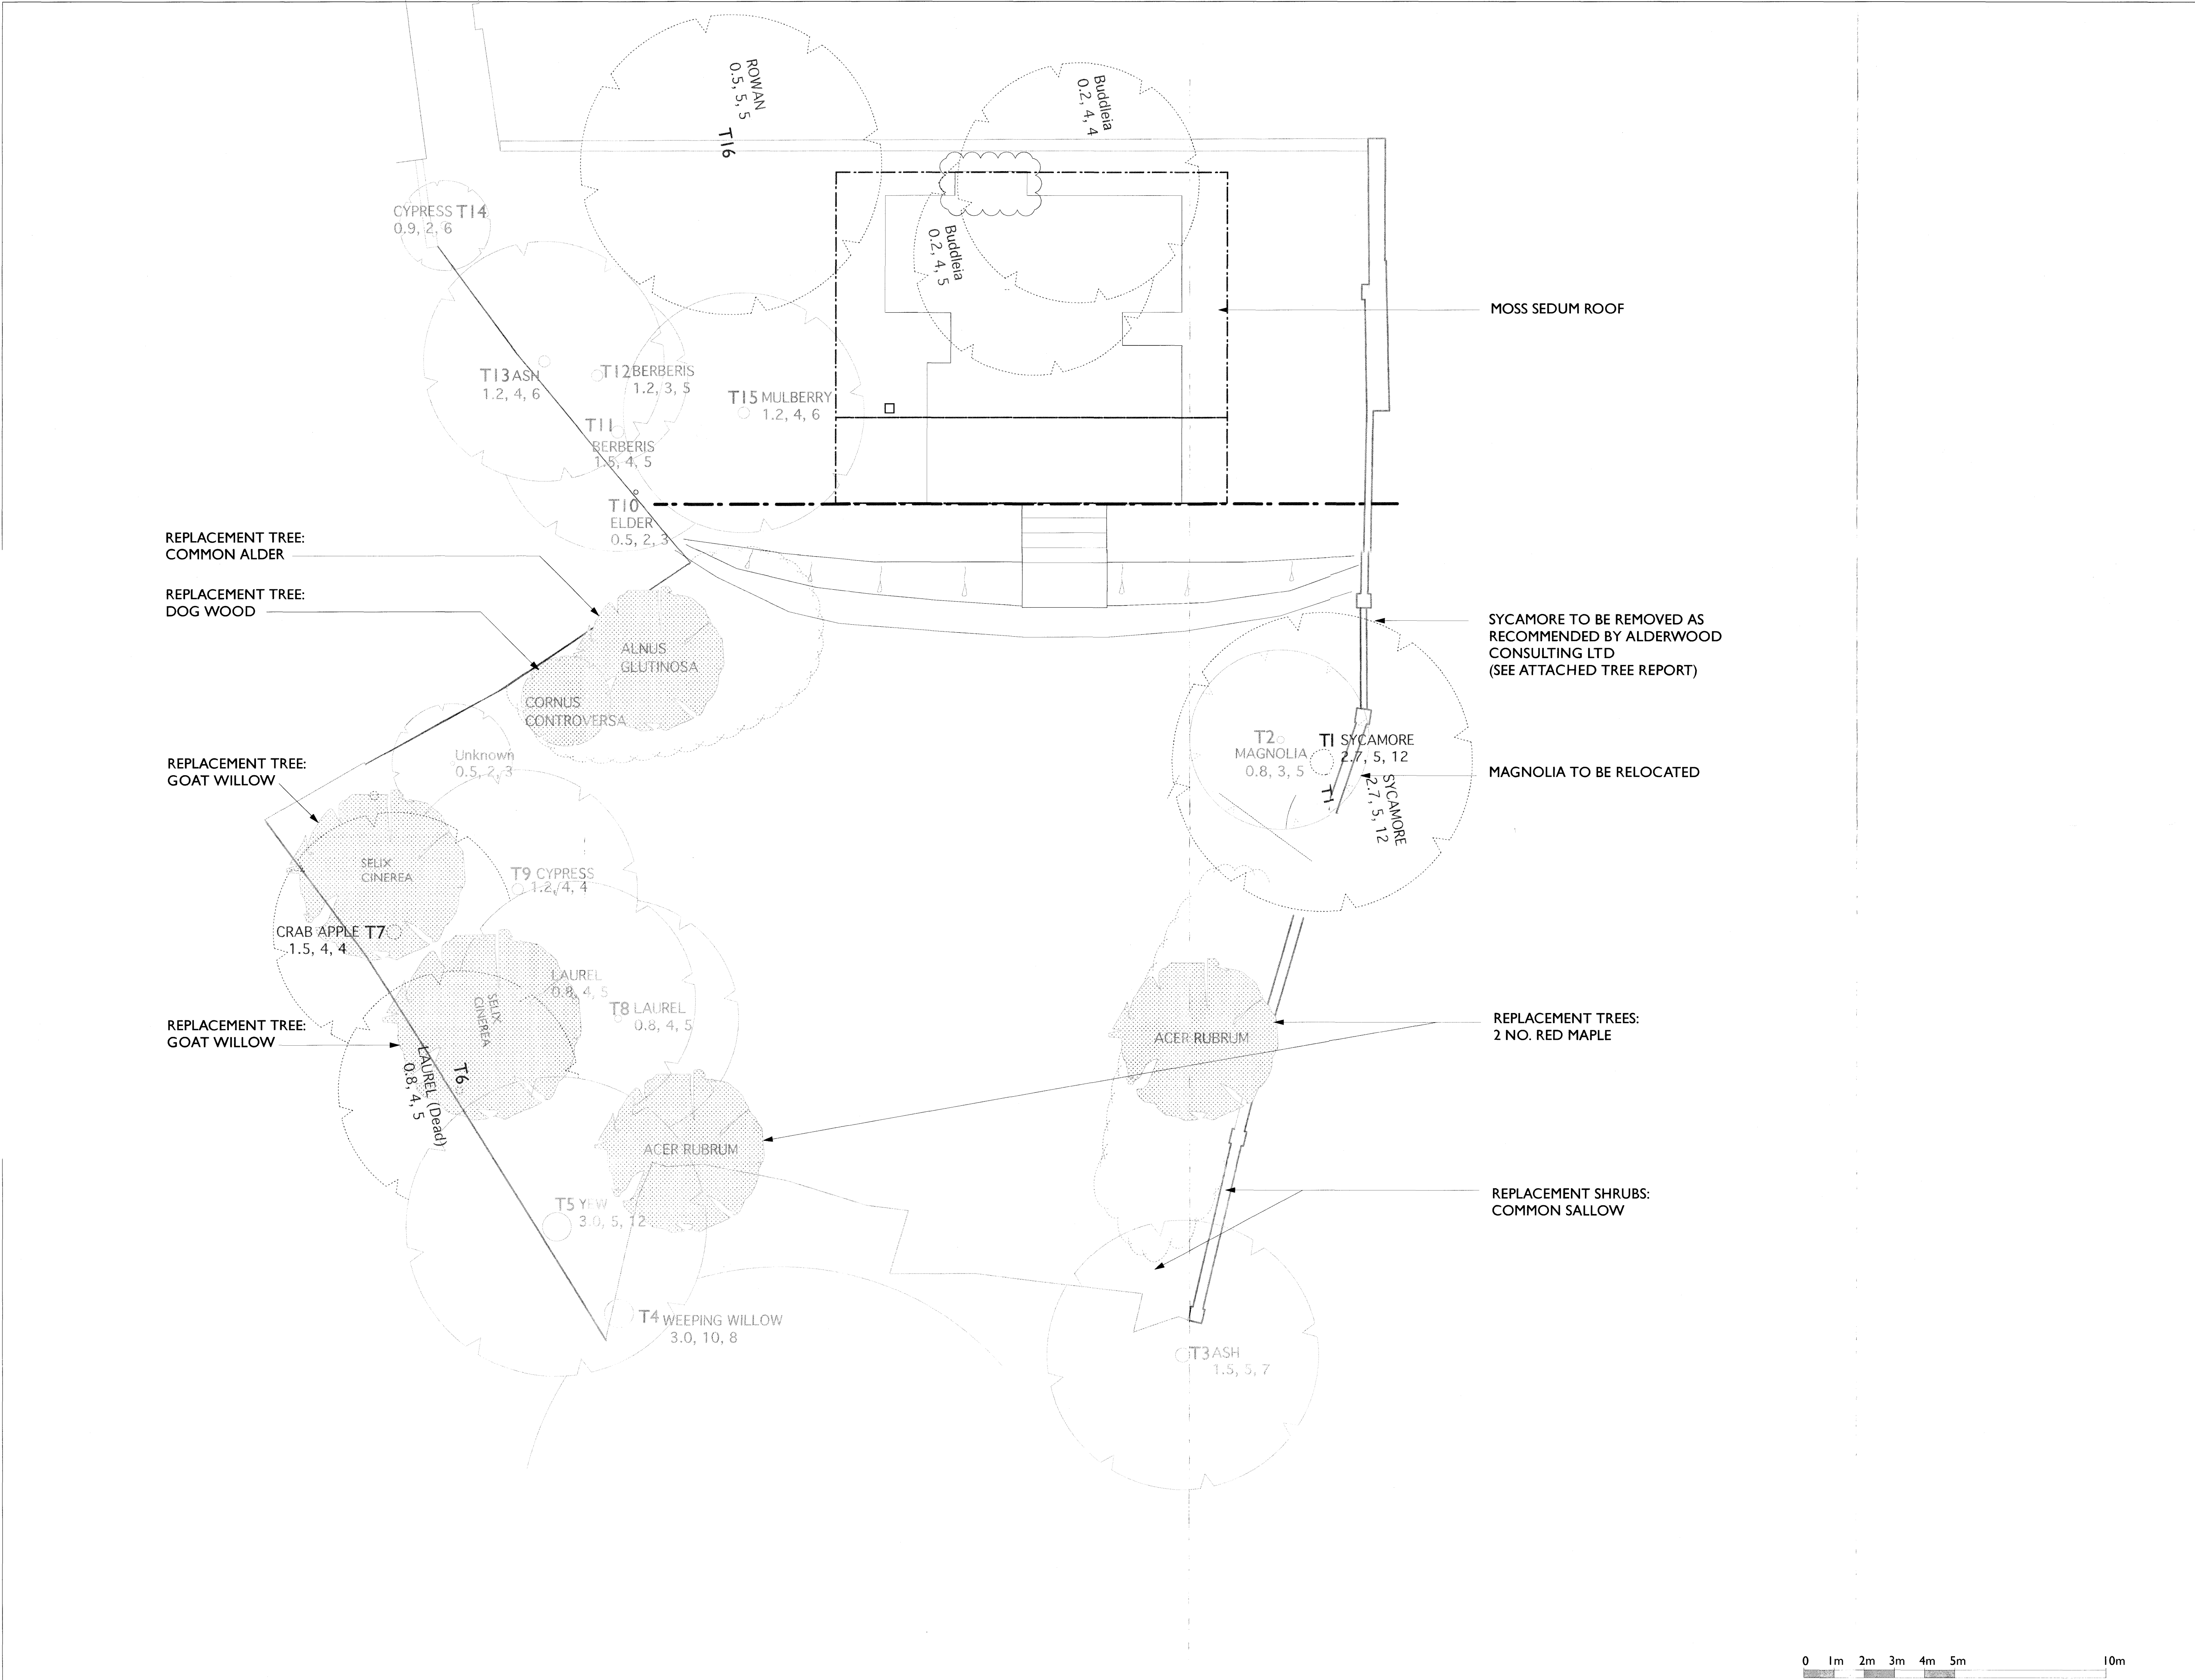

REVISIONS:

A 29.05.09: Bund raised to meet stair.
Ash, Mulberry, Elder, Berberry, Willow tree
and magnolia tree retained. Number of
new trees reduced.

B 22.06.09:
House brought back in line with
8 ft covenant line

KEY

PROPOSED NEW TREES

PROPOSED REMOVAL OF TREES

EXISTING TREES TO BE RETAINED

PROJECT:
THE GARDEN HOUSE

STATUS:
PLANNING

DRAWING TITLE:
PROPOSED TREE LAYOUT

NOTE:
Do not scale from the drawing. Any discrepancies
to be reported to the architect.
All dimensions will be taken on site prior to
ordering and construction.
Copyright remains with the architect.
This drawing is to be read in conjunction with the
specification and all other relevant drawings.

JAMES GORST
ARCHITECTS Ltd

The House of Detention
Clerkenwell Close
London EC1R 0AS

t 020 7336 7140
f 020 7336 7150
e info@jamesgorstarchitects.com

DRAWING SCALE:	DRAWING NUMBER:	REVISION:
1:100 @A1 1:200 @A3	P/108	B