

A1 A B C D E F G H I J K L M N

1

2

3

4

5

6



7

8


9

10




11

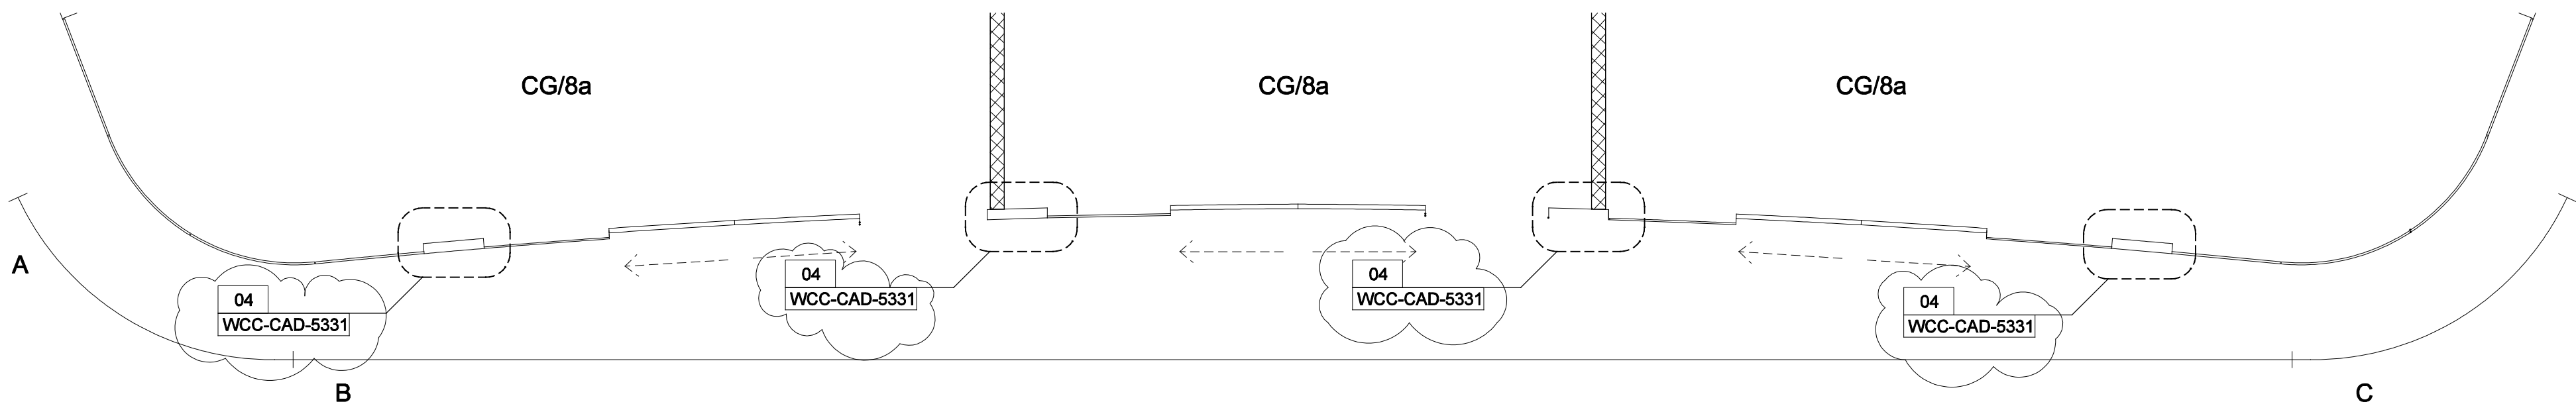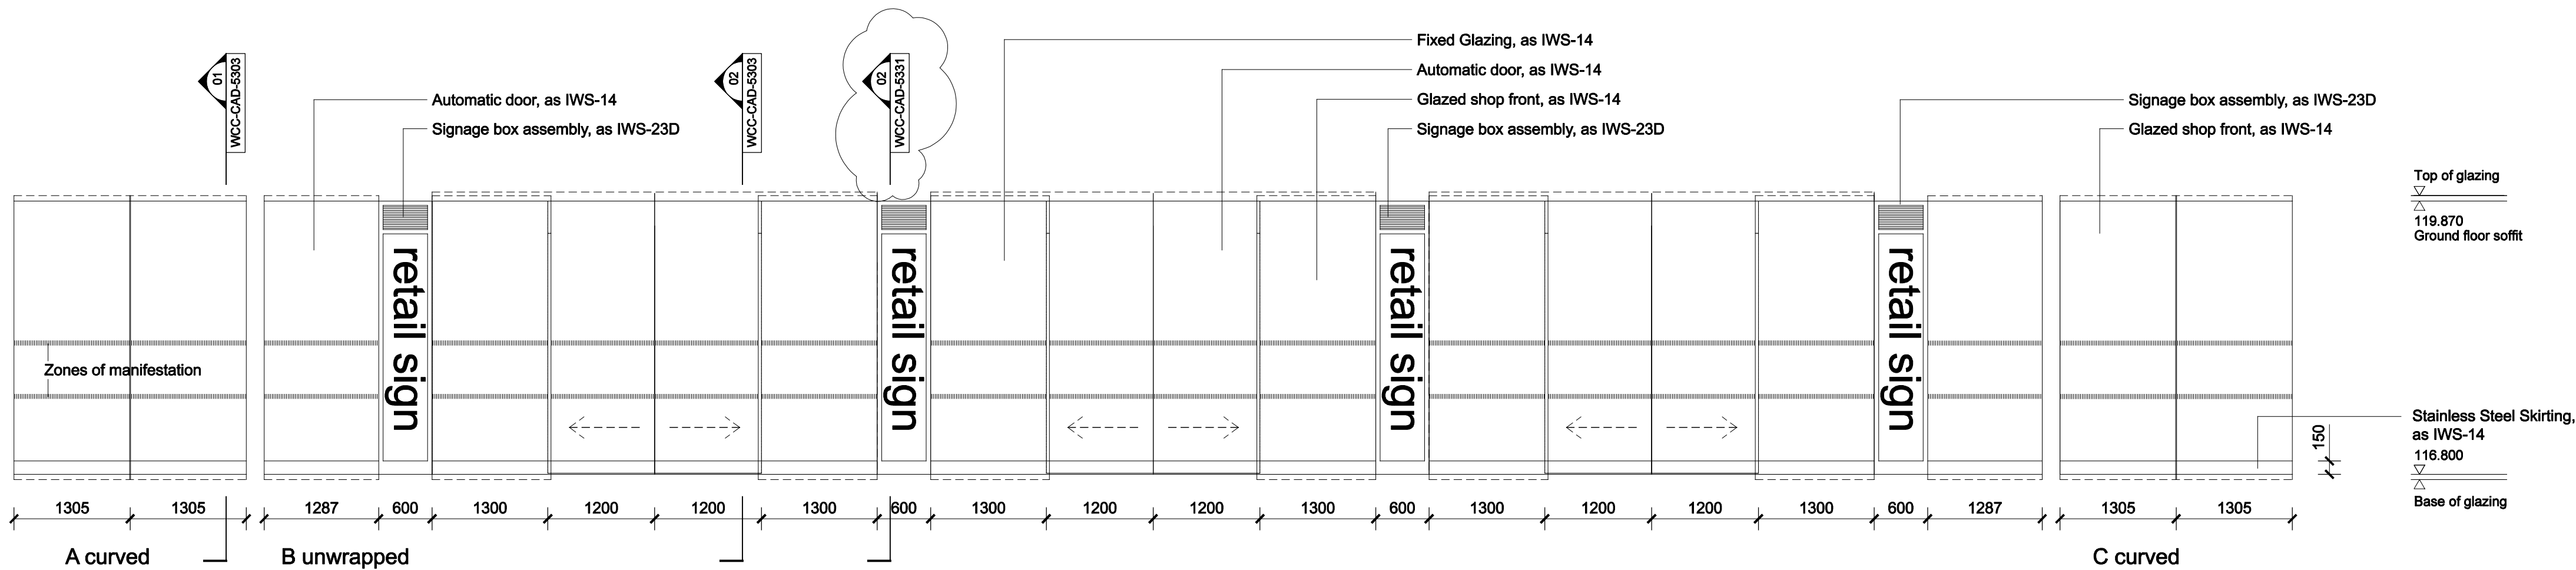

01 GLAZED ELEVATION - CG/08 EAST

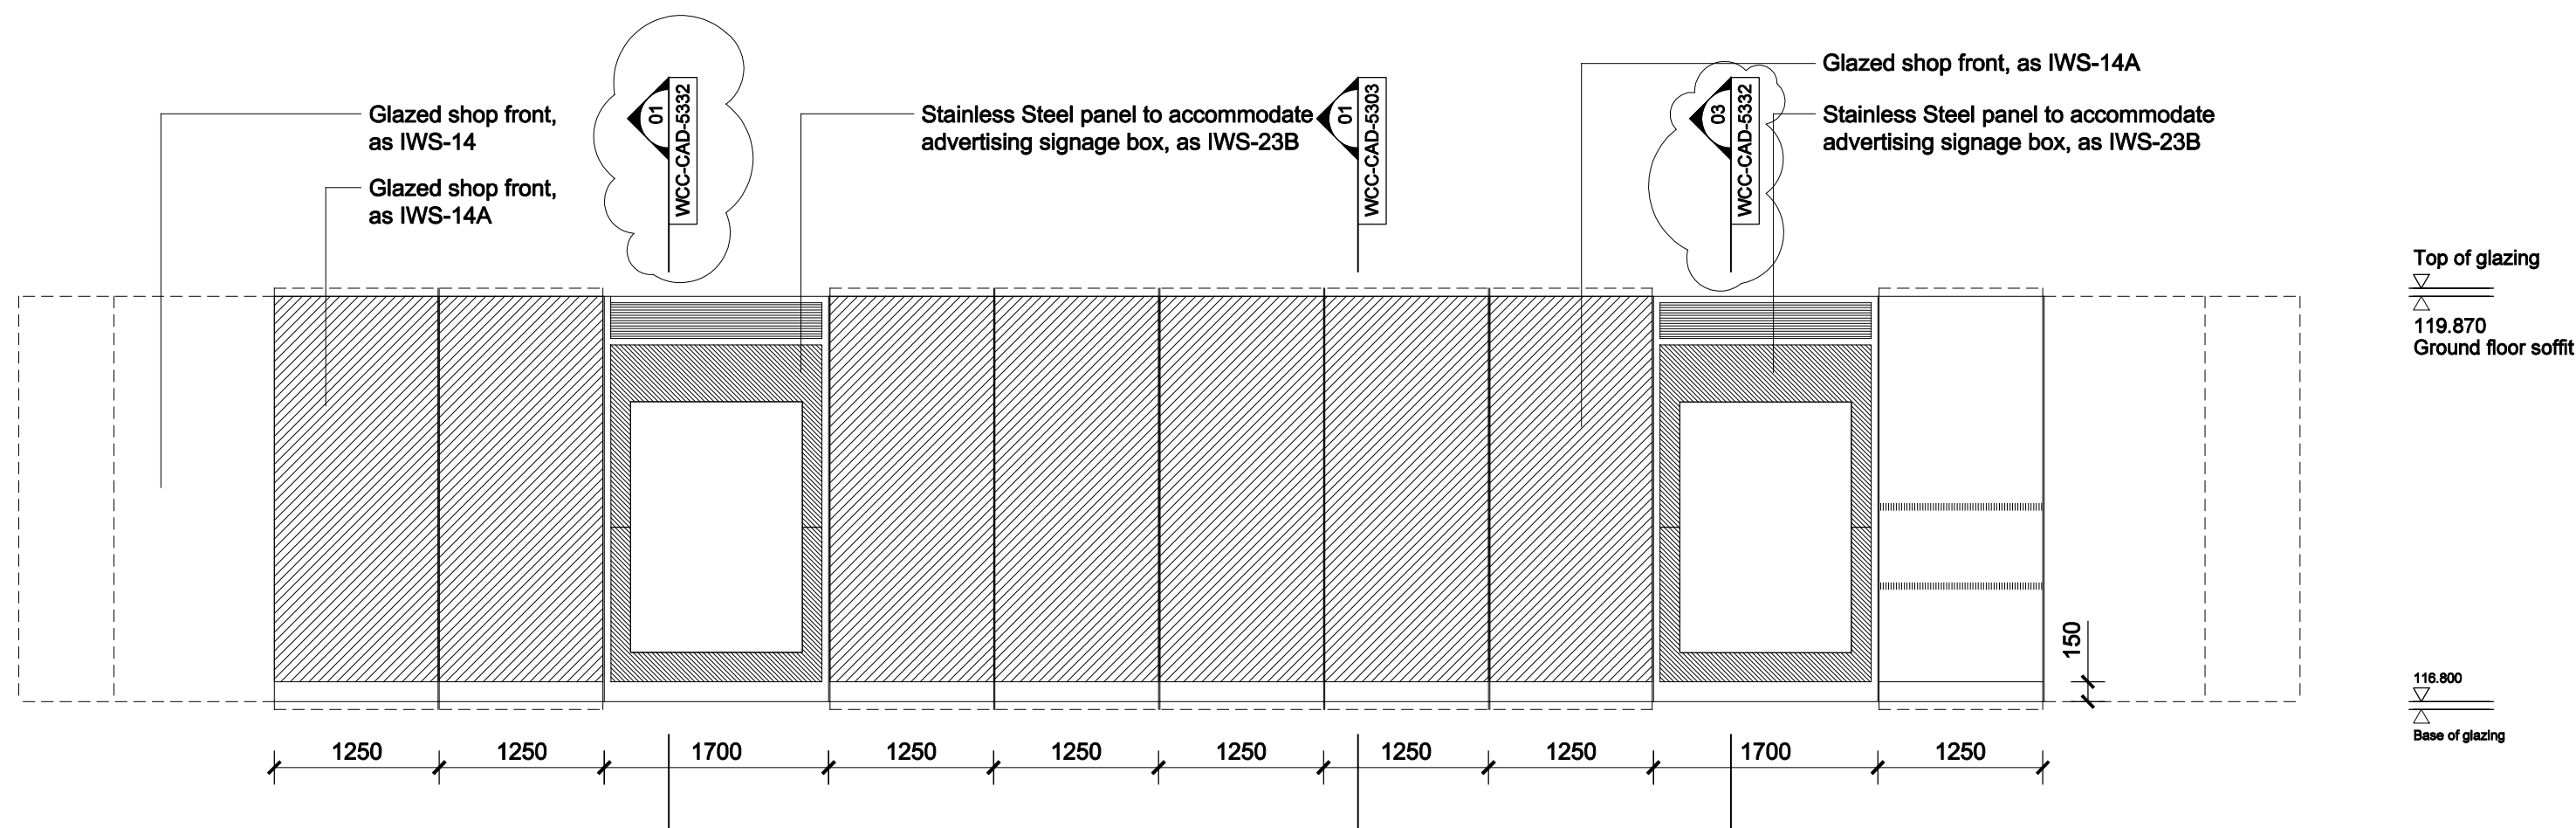

02 GLAZED ELEVATION - CG/08 SOUTH

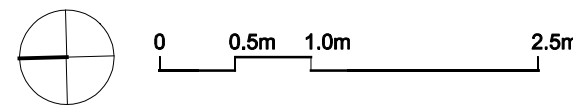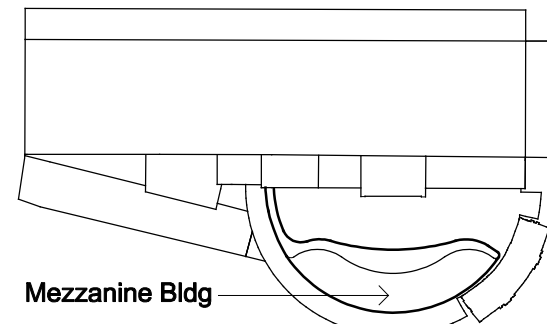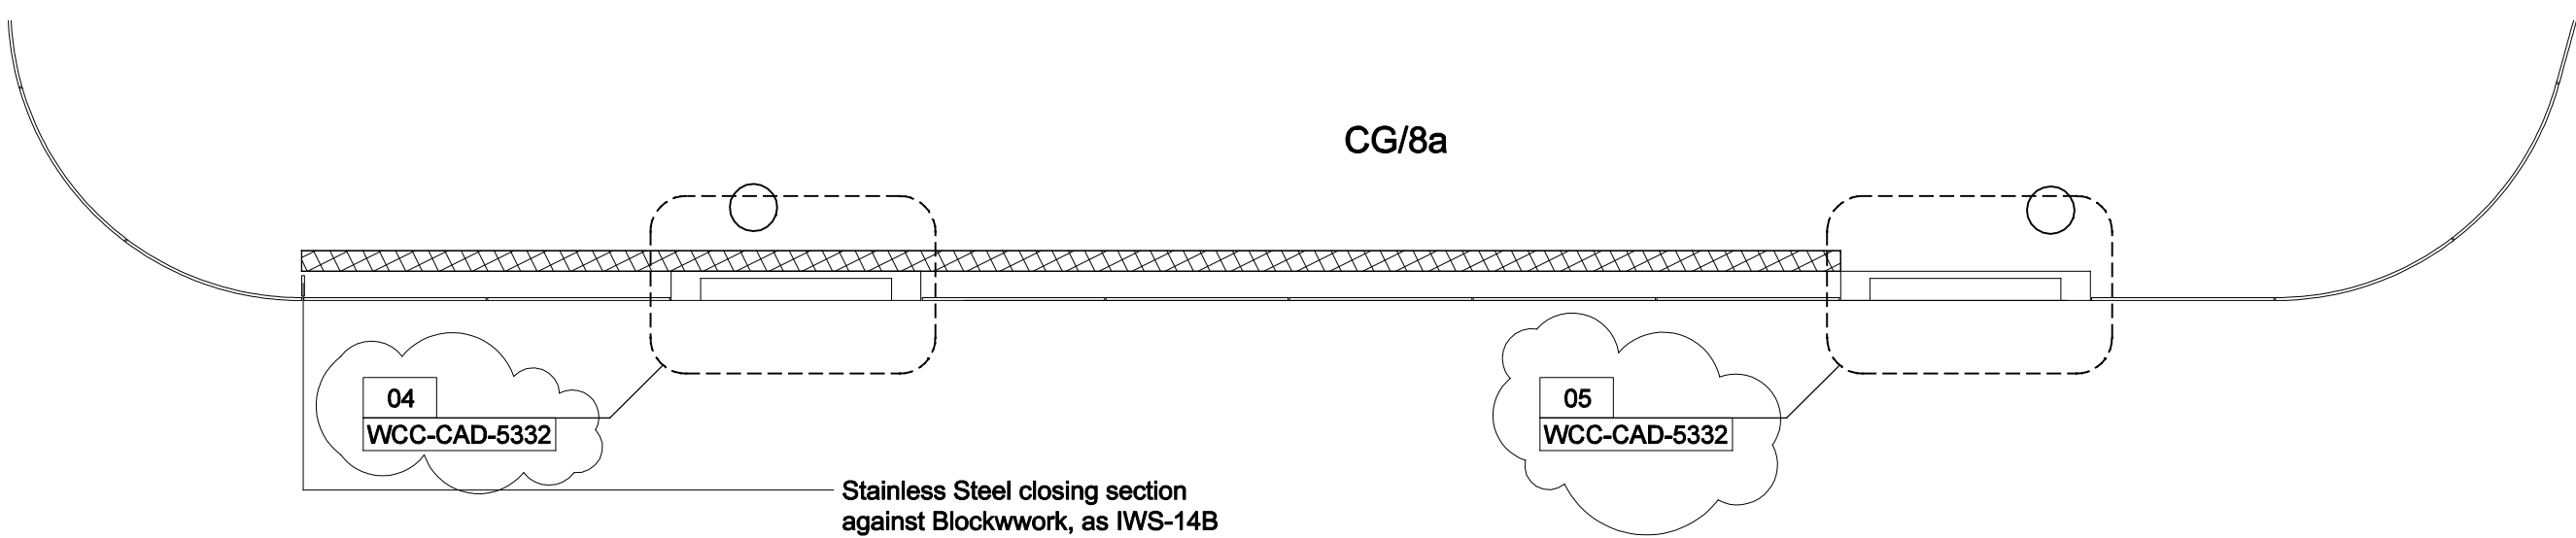

Notes

Drawings are based on survey data and may not accurately represent what is physically present.

Do not scale from this drawing. All dimensions are to be checked on site and any discrepancies noted in writing to the Employer's Representative. All dimensions are in millimetres unless noted otherwise.

Where there appears to be ambiguity between the drawings and other information, the Contractor shall seek the advice of the Employer's Representative for clarification.

Refer to drawing KX6-CAG-0000 for general notes and abbreviations. For detail of Architectural Specification codes (shown on drawings as 'LIN-01', for example) refer to the Technical Reference Sheet.

Drawings to be read in conjunction with the Architectural Specification and other relevant information, including the schedules and Engineer's documents. For individual repair locations, details and scope, refer to the repair schedule and Architectural Specification as applicable.

Half tone line work shows scope by others. Refer to detail drawings for further scope definition.

03	02/05/08	CZ	KQ	AD
----	----------	----	----	----

For GRIP 5B Production Information
Revised as Noted

02	29/02/08	MW	KQ	AT
----	----------	----	----	----

For GRIP 5B Production Information

01	07/12/07	JMP	LB	AT
----	----------	-----	----	----

Issued for GRIP Stage 5A

Issue	Date	By	Chkd	Appd
-------	------	----	------	------

ARUP

13 Fitzroy Street
London W1T 4BQ
Tel +44(0)20 7638 1531 Fax +44(0)20 7580 3924
www.arup.com

John McAslan + Partners

49 Pinrose Place London W11 4QA
Tel : +44 (0)20 7727 2863
Fax : +44 (0)20 7221 8835
www.mcaslan.co.uk

☐ Architect
☐ Landscape Architect

Client



Job Title

King's Cross Station
Redevelopment Programme
Package 6

Drawing Title

WCC Mezzanine Building
Glazed Elevation
Ground Floor
Sheet 3

Scale at A1



1:50

CCMS No

Drawing Status

For Construction

OAP Job No	Drawing No	Rev.
123345-00	WCC-CAD-3306	03

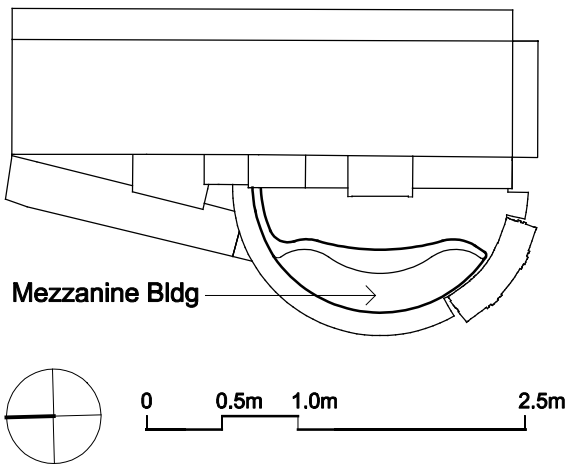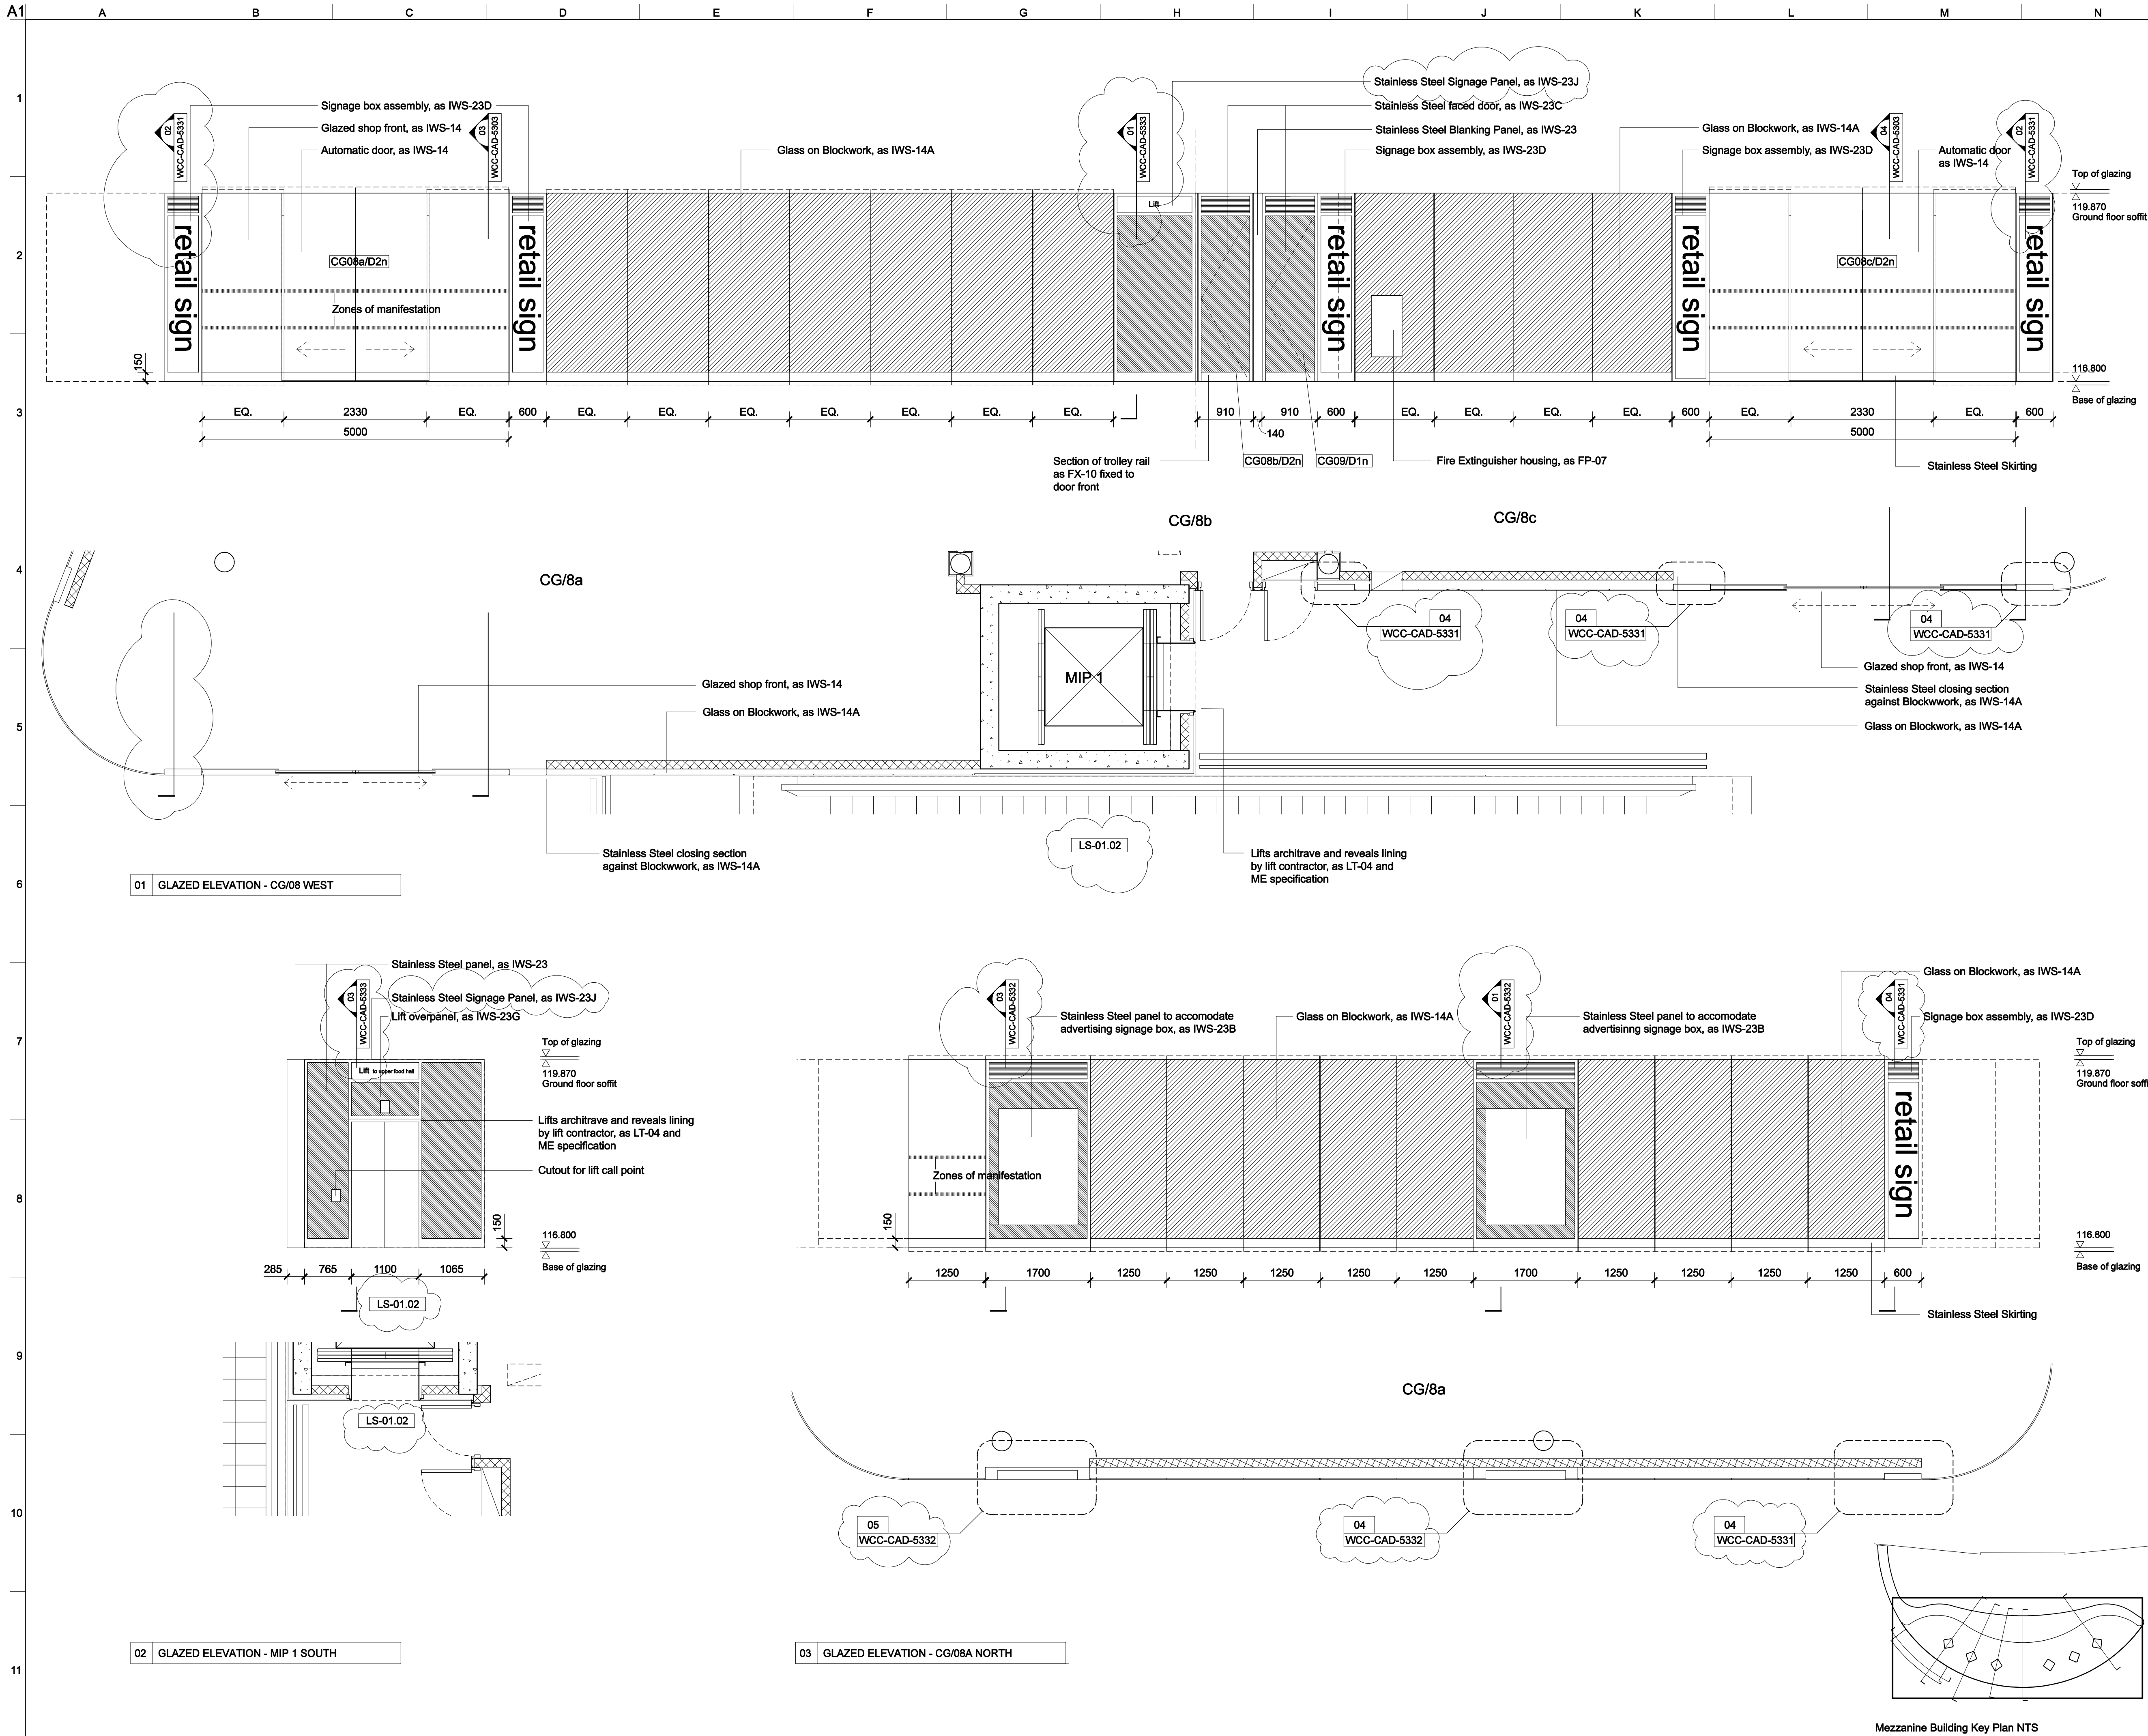

Notes

Drawings are based on survey data and may not accurately represent what is physically present.

Do not scale from this drawing. All dimensions are to be checked on site and any discrepancies noted in writing to the Employer's Representative. All dimensions are in millimetres unless noted otherwise.

Where there appears to be ambiguity between the drawings and other information, the Contractor shall seek the advice of the Employer's Representative for clarification.

Refer to drawing KX6-CAG-0000 for general notes and abbreviations. For detail of Architectural Specification codes (shown on drawings as 'LIN-01', for example) refer to the Technical Reference Sheet.

Drawings to be read in conjunction with the Architectural Specification and other relevant information, including the schedules and Engineer's documents. For individual repair locations, details and scope, refer to the repair schedule and Architectural Specification as applicable.

Half tone line work shows scope by others. Refer to detail drawings for further scope definition.

03	02/05/08	CZ	KQ	AD
For GRIP 5B Production Information Revised as Noted				
02	29/02/08	MW	KQ	AT
For GRIP 5B Production Information				
01	07/12/07	JMP	LB	AT
Issued for GRIP Stage 5A				
Issue	Date	By	Chkd	Appd

ARUP

13 Fitzroy Street
London W1T 4BQ
Tel +44(0)20 7638 1531 Fax +44(0)20 7580 3924
www.arup.com

John McAslan + Partners

49 Princes Place London W11 4QA
Tel : +44 (0)20 7727 2863
Fax : +44 (0)20 7721 8835
www.mcaslan.co.uk

☐ Architect
☐ Landscape Architect



Client

Job Title

**King's Cross Station
Redevelopment Programme
Package 6**

Drawing Title

**WCC Mezzanine Building
Glazed Elevations
Ground Floor
Sheet 4**




Scale at A1 1:50

CCMS No

Drawing Status

For Construction

OAP Job No	Drawing No	Rev.
123345-00	WCC-CAD-3307	03

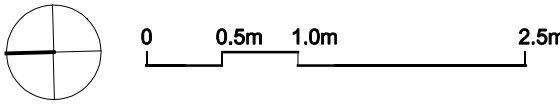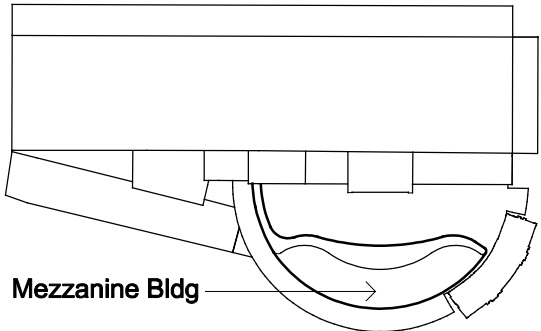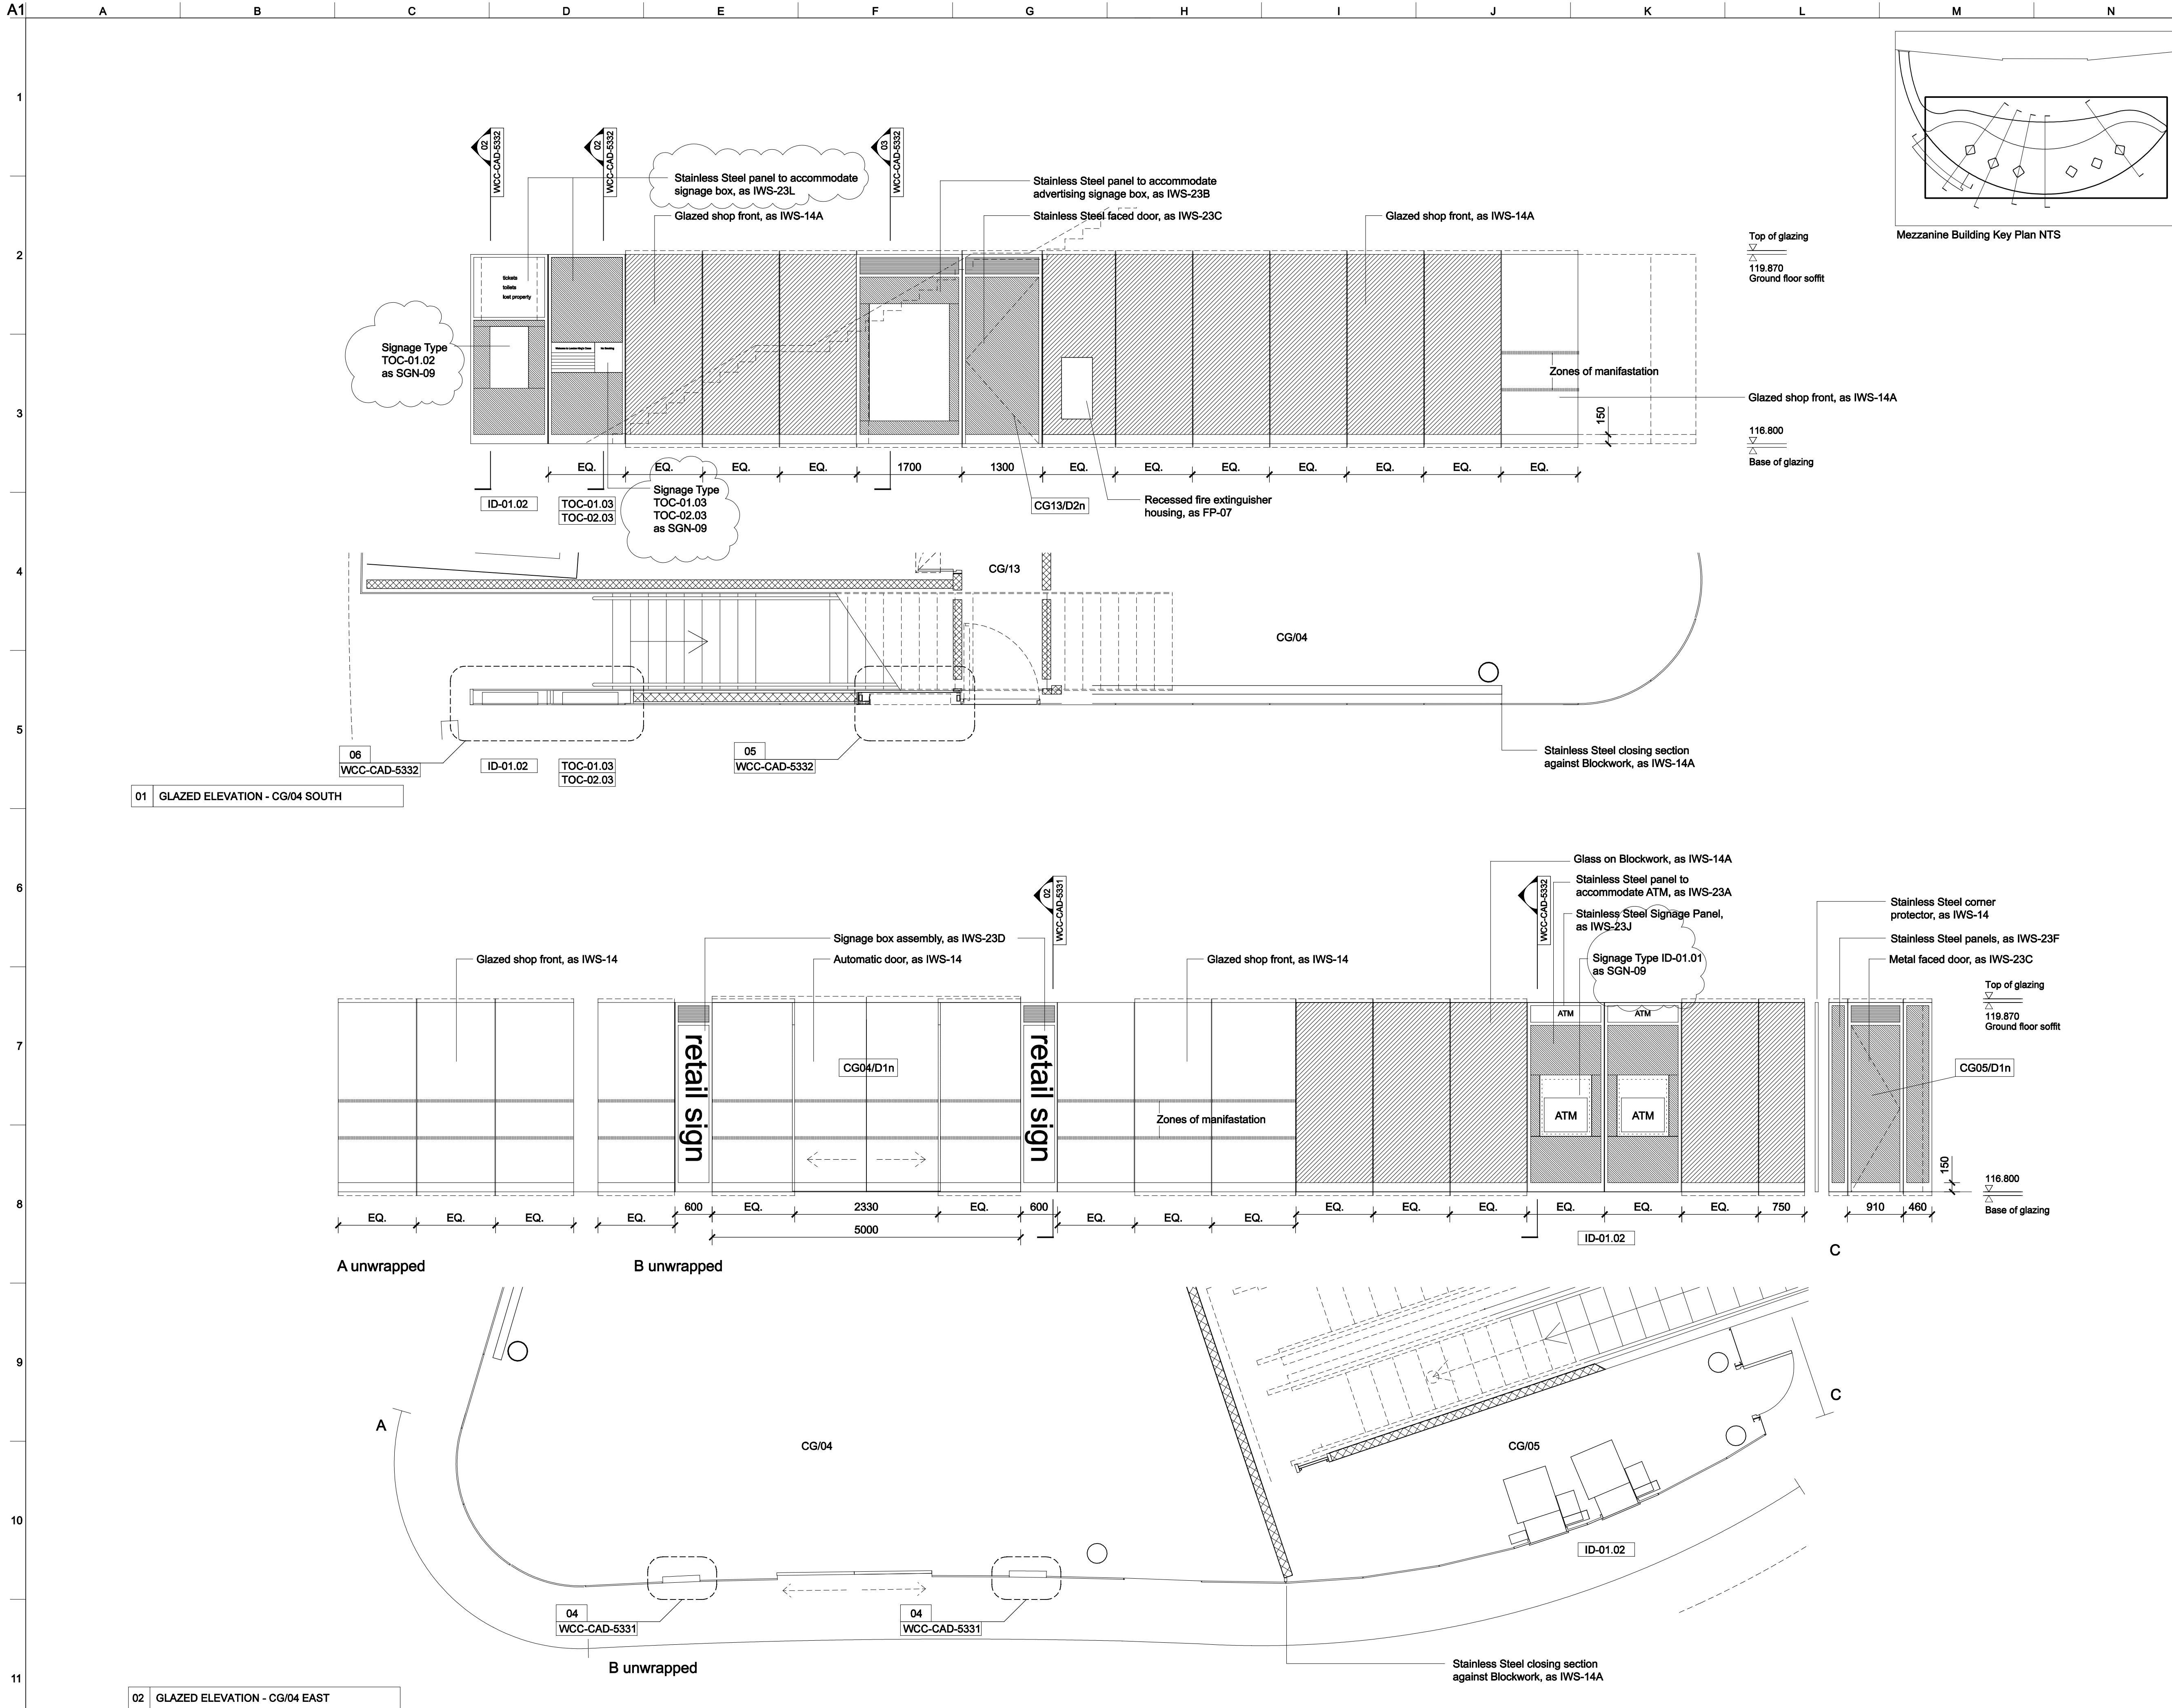

Notes

Drawings are based on survey data and may not accurately represent what is physically present.

Do not scale from this drawing. All dimensions are to be checked on site and any discrepancies noted in writing to the Employer's Representative. All dimensions are in millimetres unless noted otherwise.

Where there appears to be ambiguity between the drawings and other information, the Contractor shall seek the advice of the Employer's Representative for clarification.

Refer to drawing KX6-CAG-0000 for general notes and abbreviations. For detail of Architectural Specification codes (shown on drawings as 'LIN-01', for example) refer to the Technical Reference Sheet.

Drawings to be read in conjunction with the Architectural Specification and other relevant information, including the schedules and Engineer's documents. For individual repair locations, details and scope, refer to the repair schedule and Architectural Specification as applicable.

Half tone line work shows scope by others. Refer to detail drawings for further scope definition.

04	25/06/08	KM	CD	AD
For GRIP 5B Production Information Revised as Noted				
03	02/05/08	CZ	KQ	AD
For GRIP 5B Production Information Revised as Noted				
02	02/28/8	MW	KQ	AT
For GRIP 5B Production Information				
01	07/12/07	JMP	LB	AT
Issued for GRIP Stage 5A				
Issue	Date	By	Chkd	Appd

ARUP

13 Filzroy Street
London W1T 4BQ
Tel +44(0)20 7638 1531 Fax +44(0)20 7580 3924
www.arup.com

John McAslan + Partners

49 Princes Place London W11 4QA
Tel : +44 (0)20 7727 2863
Fax : +44 (0)20 7221 8835
www.mcaslan.co.uk

☐ Architect
☐ Landscape Architect



Client
**King's Cross Station
Redevelopment Programme
Package 6**

Drawing Title
**WCC Mezzanine Building
Glazed Elevations
Ground Floor
Zone 5**

Scale at A1 1:50




CCMS No

Drawing Status

For Construction

OAP Job No 123345-00	Drawing No WCC-CAD-3308	Rev. 04
--------------------------------	-----------------------------------	-------------------

A1
1
2
3
4
5
6
7
8
9
10
11

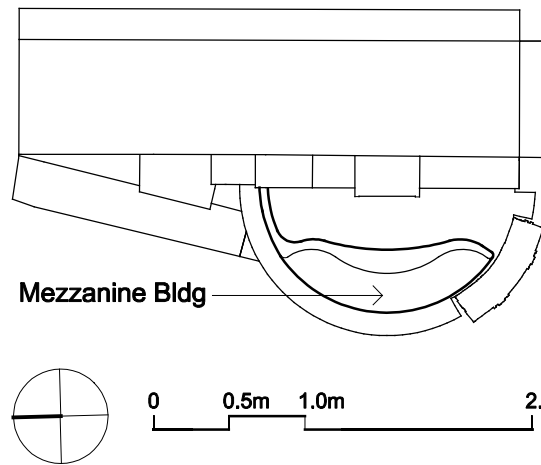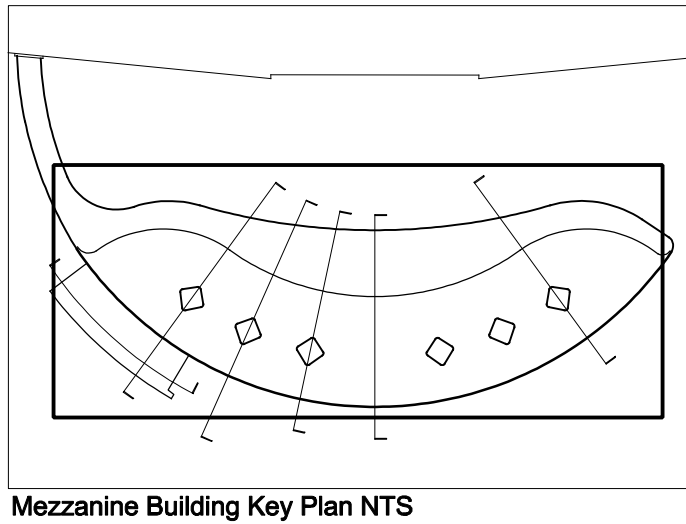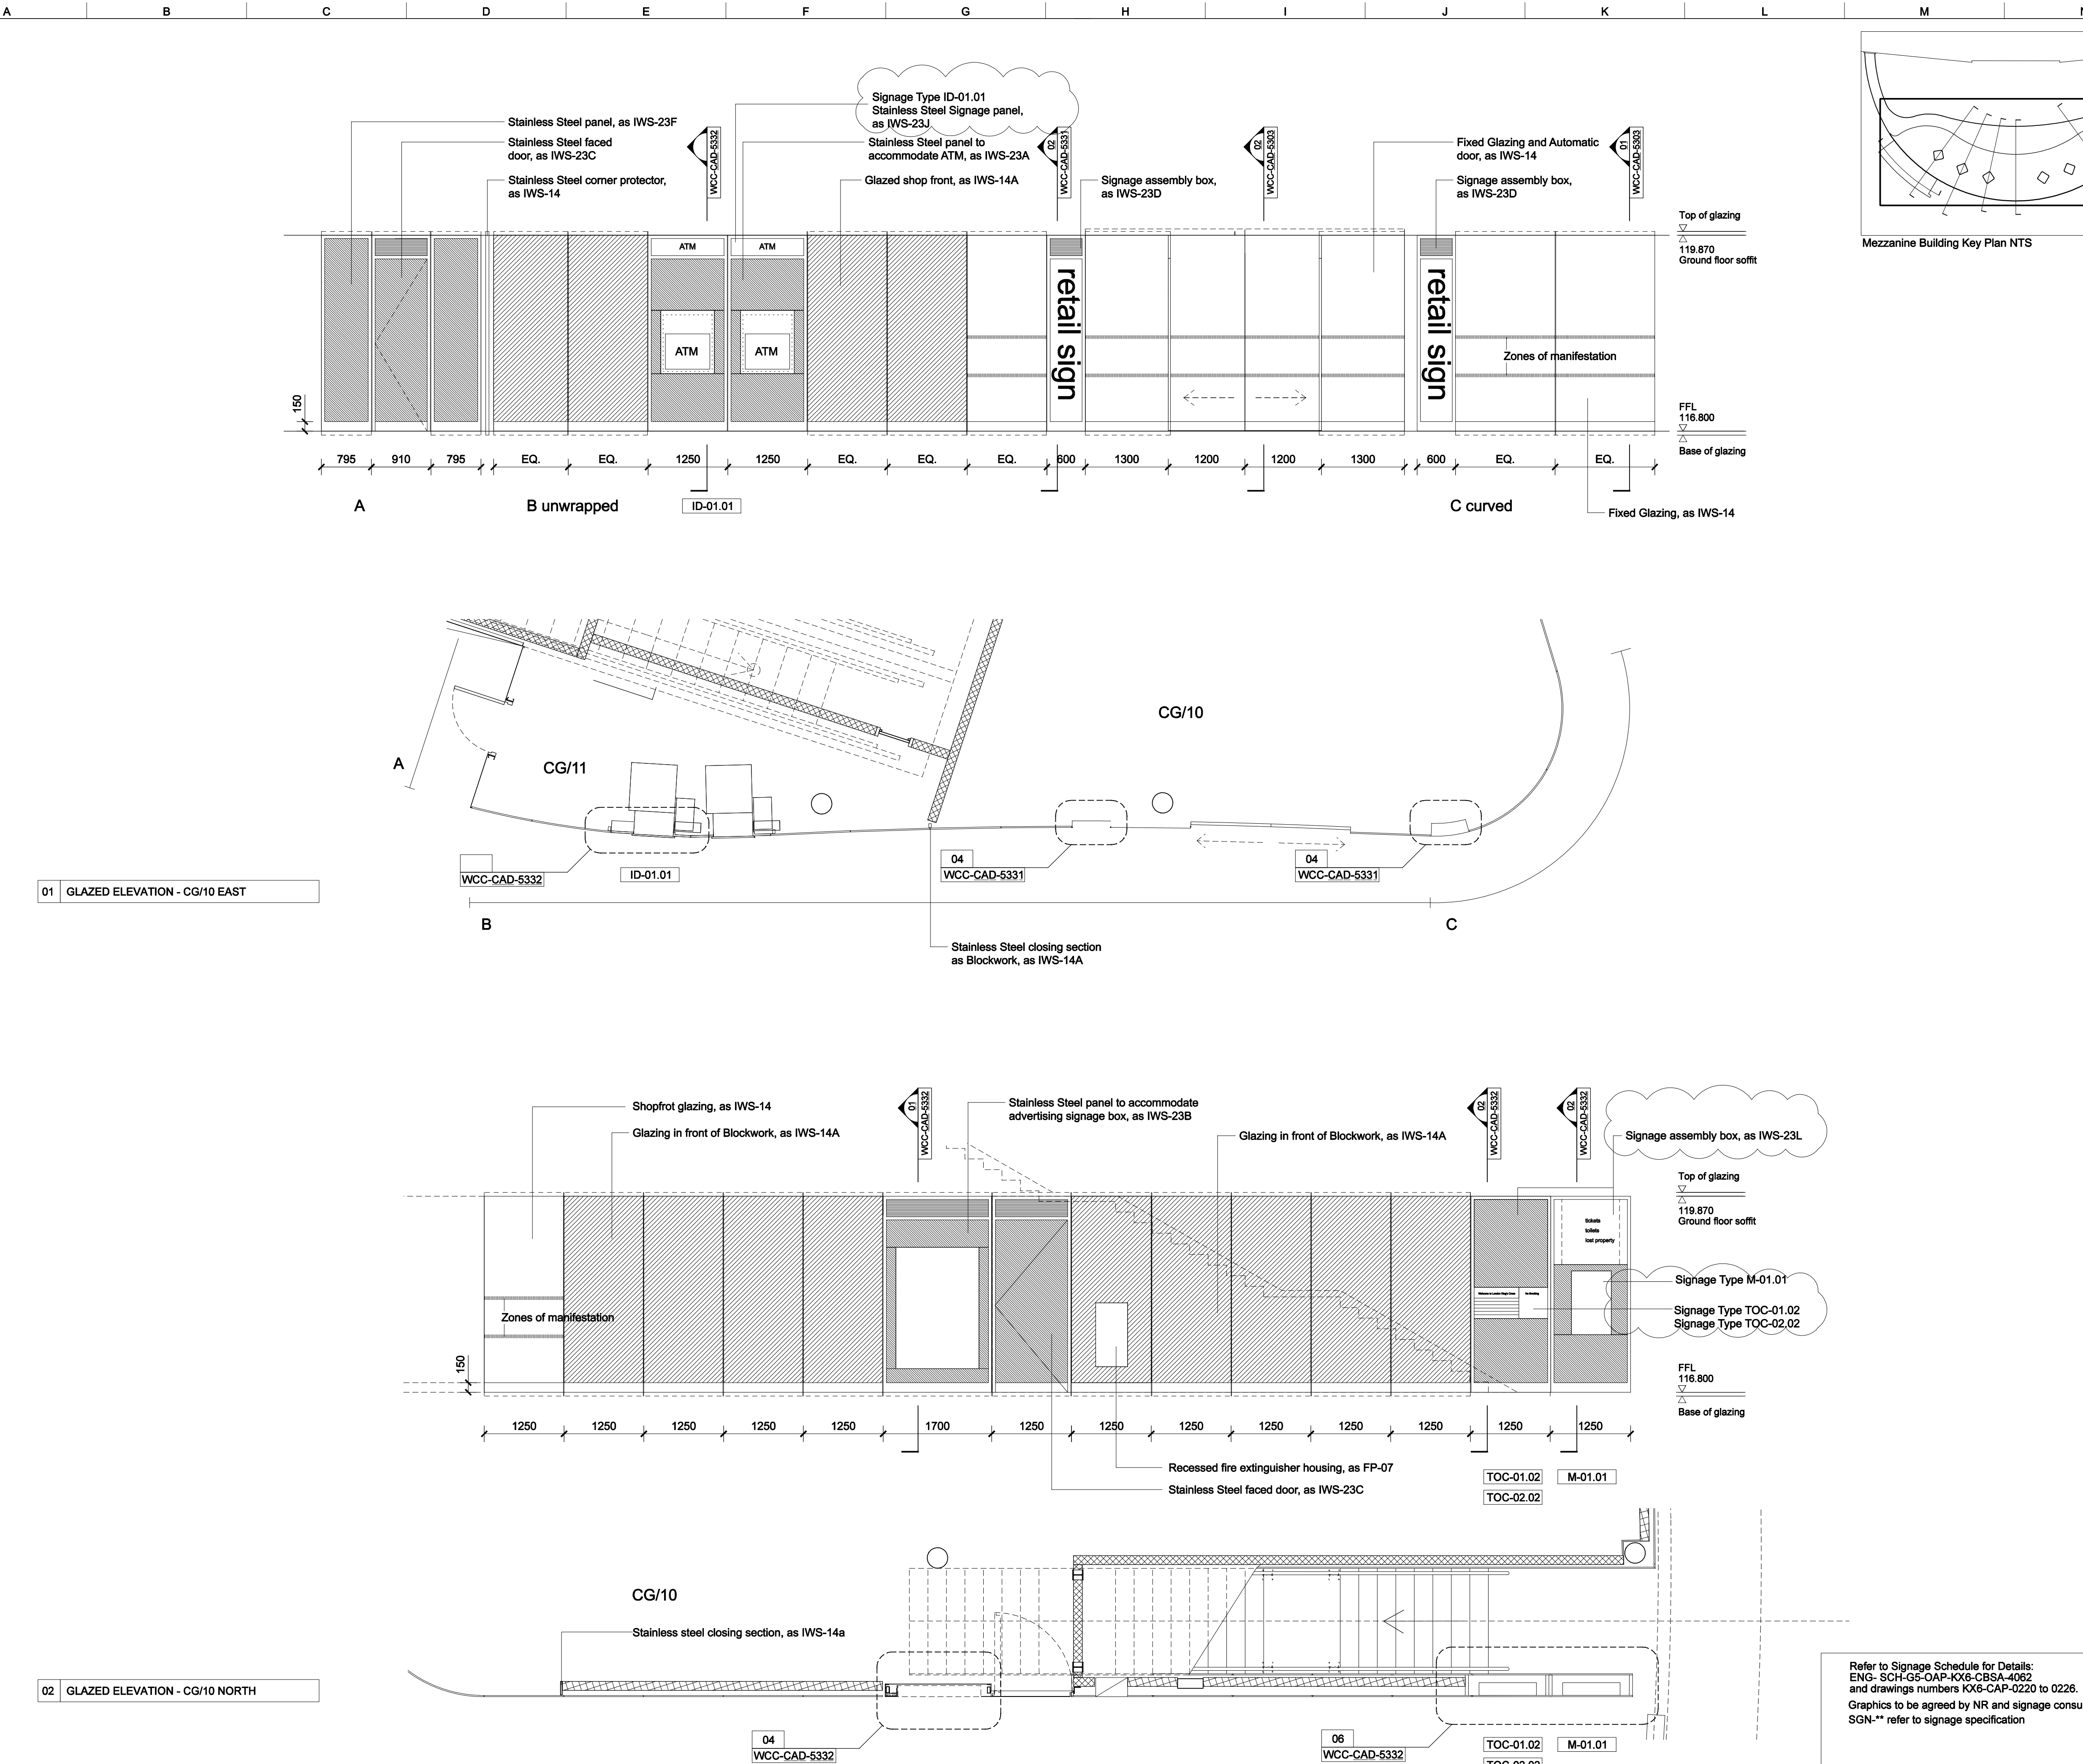

Notes
Drawings are based on survey data and may not accurately represent what is physically present.

Do not scale from this drawing. All dimensions are to be checked on site and any discrepancies noted in writing to the Employer's Representative. All dimensions are in millimetres unless noted otherwise.

Where there appears to be ambiguity between the drawings and other information, the Contractor shall seek the advice of the Employer's Representative for clarification.

Refer to drawing KX6-CAG-0000 for general notes and abbreviations. For detail of Architectural Specification codes (shown on drawings as 'LIN-01', for example) refer to the Technical Reference Sheet.

Drawings to be read in conjunction with the Architectural Specification and other relevant information, including the schedules and Engineer's documents. For individual repair locations, details and scope, refer to the repair schedule and Architectural Specification as applicable.

Half tone line work shows scope by others. Refer to detail drawings for further scope definition.

04	25/06/08	KM	CD	AD
For GRIP 5B Production Information Revised as Noted				
03	02/05/08	CZ	KQ	AD
For GRIP 5B Production Information Revised as Noted				
02	29/02/08	MW	KQ	AT
For GRIP 5B Production Information				
01	07/12/07	JMP	LB	AT
Issued for GRIP Stage 5A				
Issue	Date	By	Chkd	Appd

ARUP
13 Fitzroy Street
London W1T 4BQ
Tel +44(0)20 7638 1531 Fax +44(0)20 7580 3924
www.arup.com

John McAslan + Partners
49 Princes Place London W11 4QA
Tel : +44 (0)20 7727 2863
Fax : +44 (0)20 7221 8835
www.mcaslan.co.uk



Client
King's Cross Station
Redevelopment Programme
Package 6

Drawing Title
WCC Mezzanine Building
Glazed Elevations
Ground Floor
Sheet 1

Scale at A1 1:50

CCMS No

Drawing Status

For Construction

OAP Job No 123345-00 Drawing No WCC-CAD-3304 Rev. 04