


**Note**  
All dimensions are to be checked on site and any discrepancies, errors or omissions are to be reported to the architect prior to commencement of works.

**NOTE:**  
Subject to Building Regulations approval

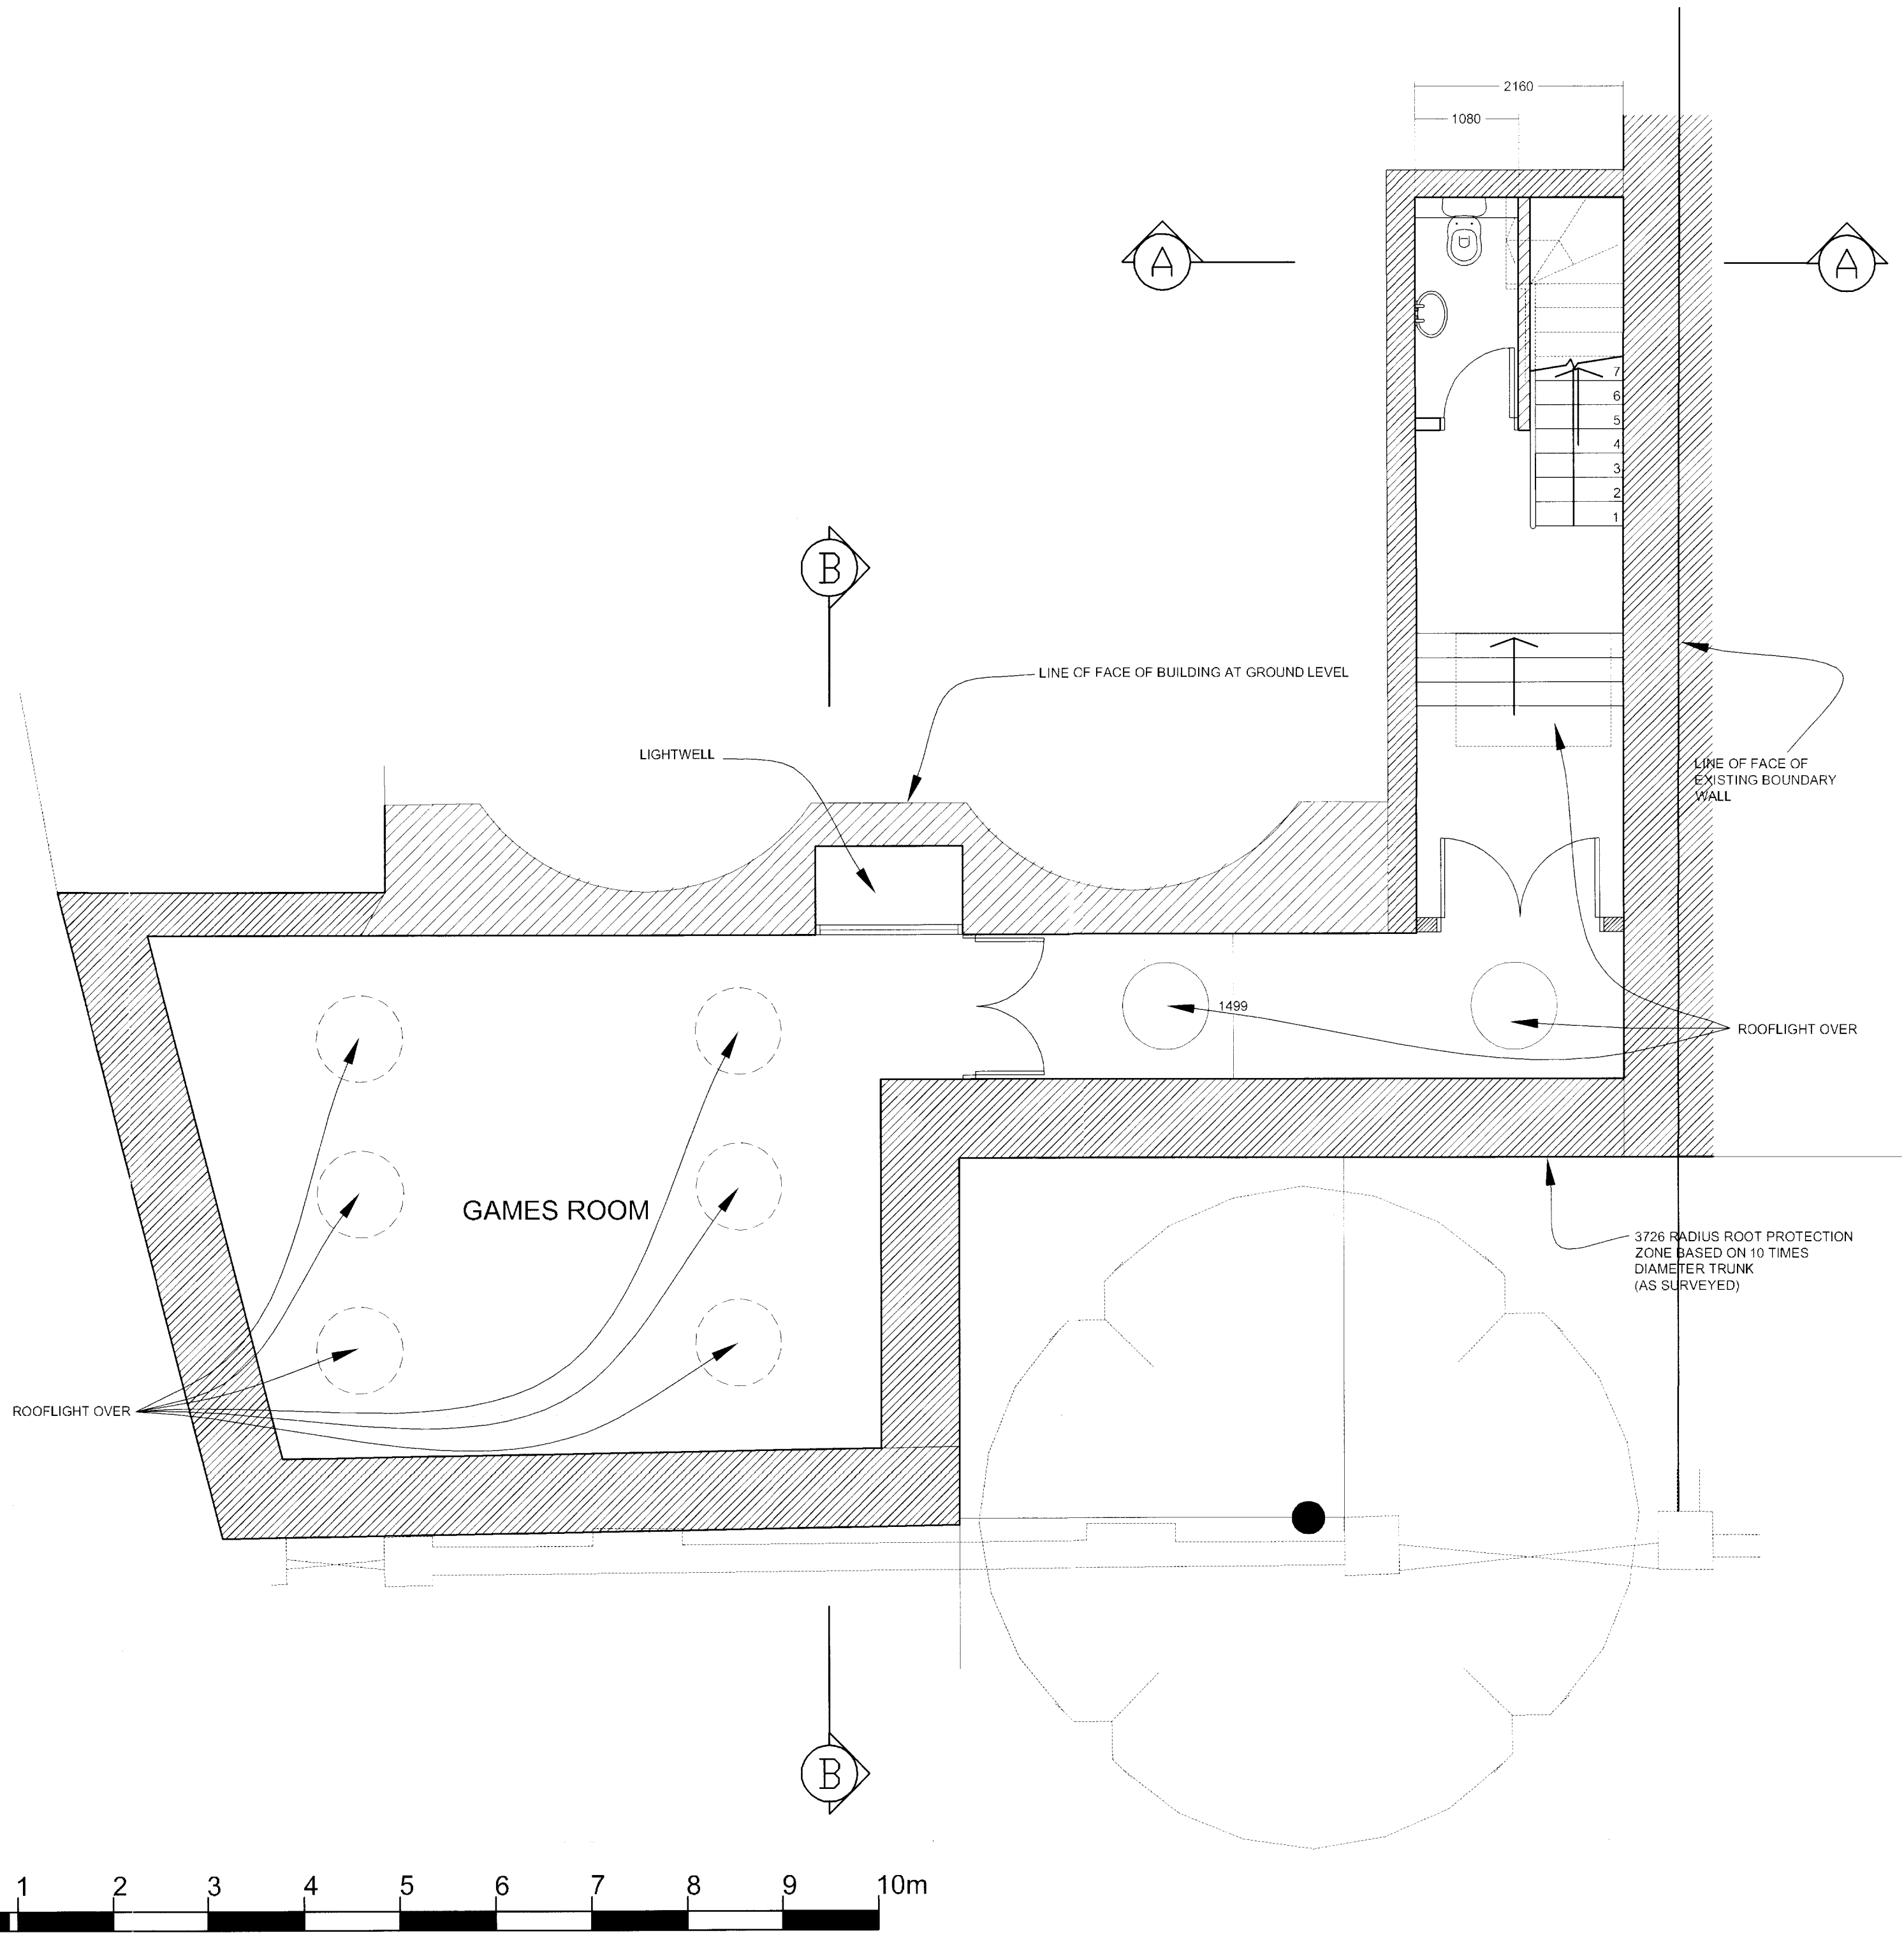

2000/2381/P

**PLANNING**

**REVISIONS**  
A 11.05.09  
1 Basement area reduced.

**BB PARTNERSHIP LTD**  
CHARTERED ARCHITECTS  
THE TRAFALGAR 17 REMINGTON STREET LONDON W1 8BN  
TEL : 020 7336 8555 FAX : 020 7336 8777  
e-mail : architect@bbpartnership.co.uk

|          |           |                                   |  |
|----------|-----------|-----------------------------------|--|
| client   |           | Mr D Tucker                       |  |
| project  |           | 1A Norfolk Road<br>LONDON NW8 6AX |  |
| drawing  |           | BASEMENT PLAN<br>AS PROPOSED      |  |
| date     | scale     | drawn by                          |  |
| 02.12.08 | 1:50 @ A1 | cf                                |  |
| drg.no.  | rev.      |                                   |  |
| ENV 116  | A         |                                   |  |

XXXXXXXXXX check all dimensions on site ©  
© 2008 BB PARTNERSHIP LIMITED

BASEMENT PLAN