


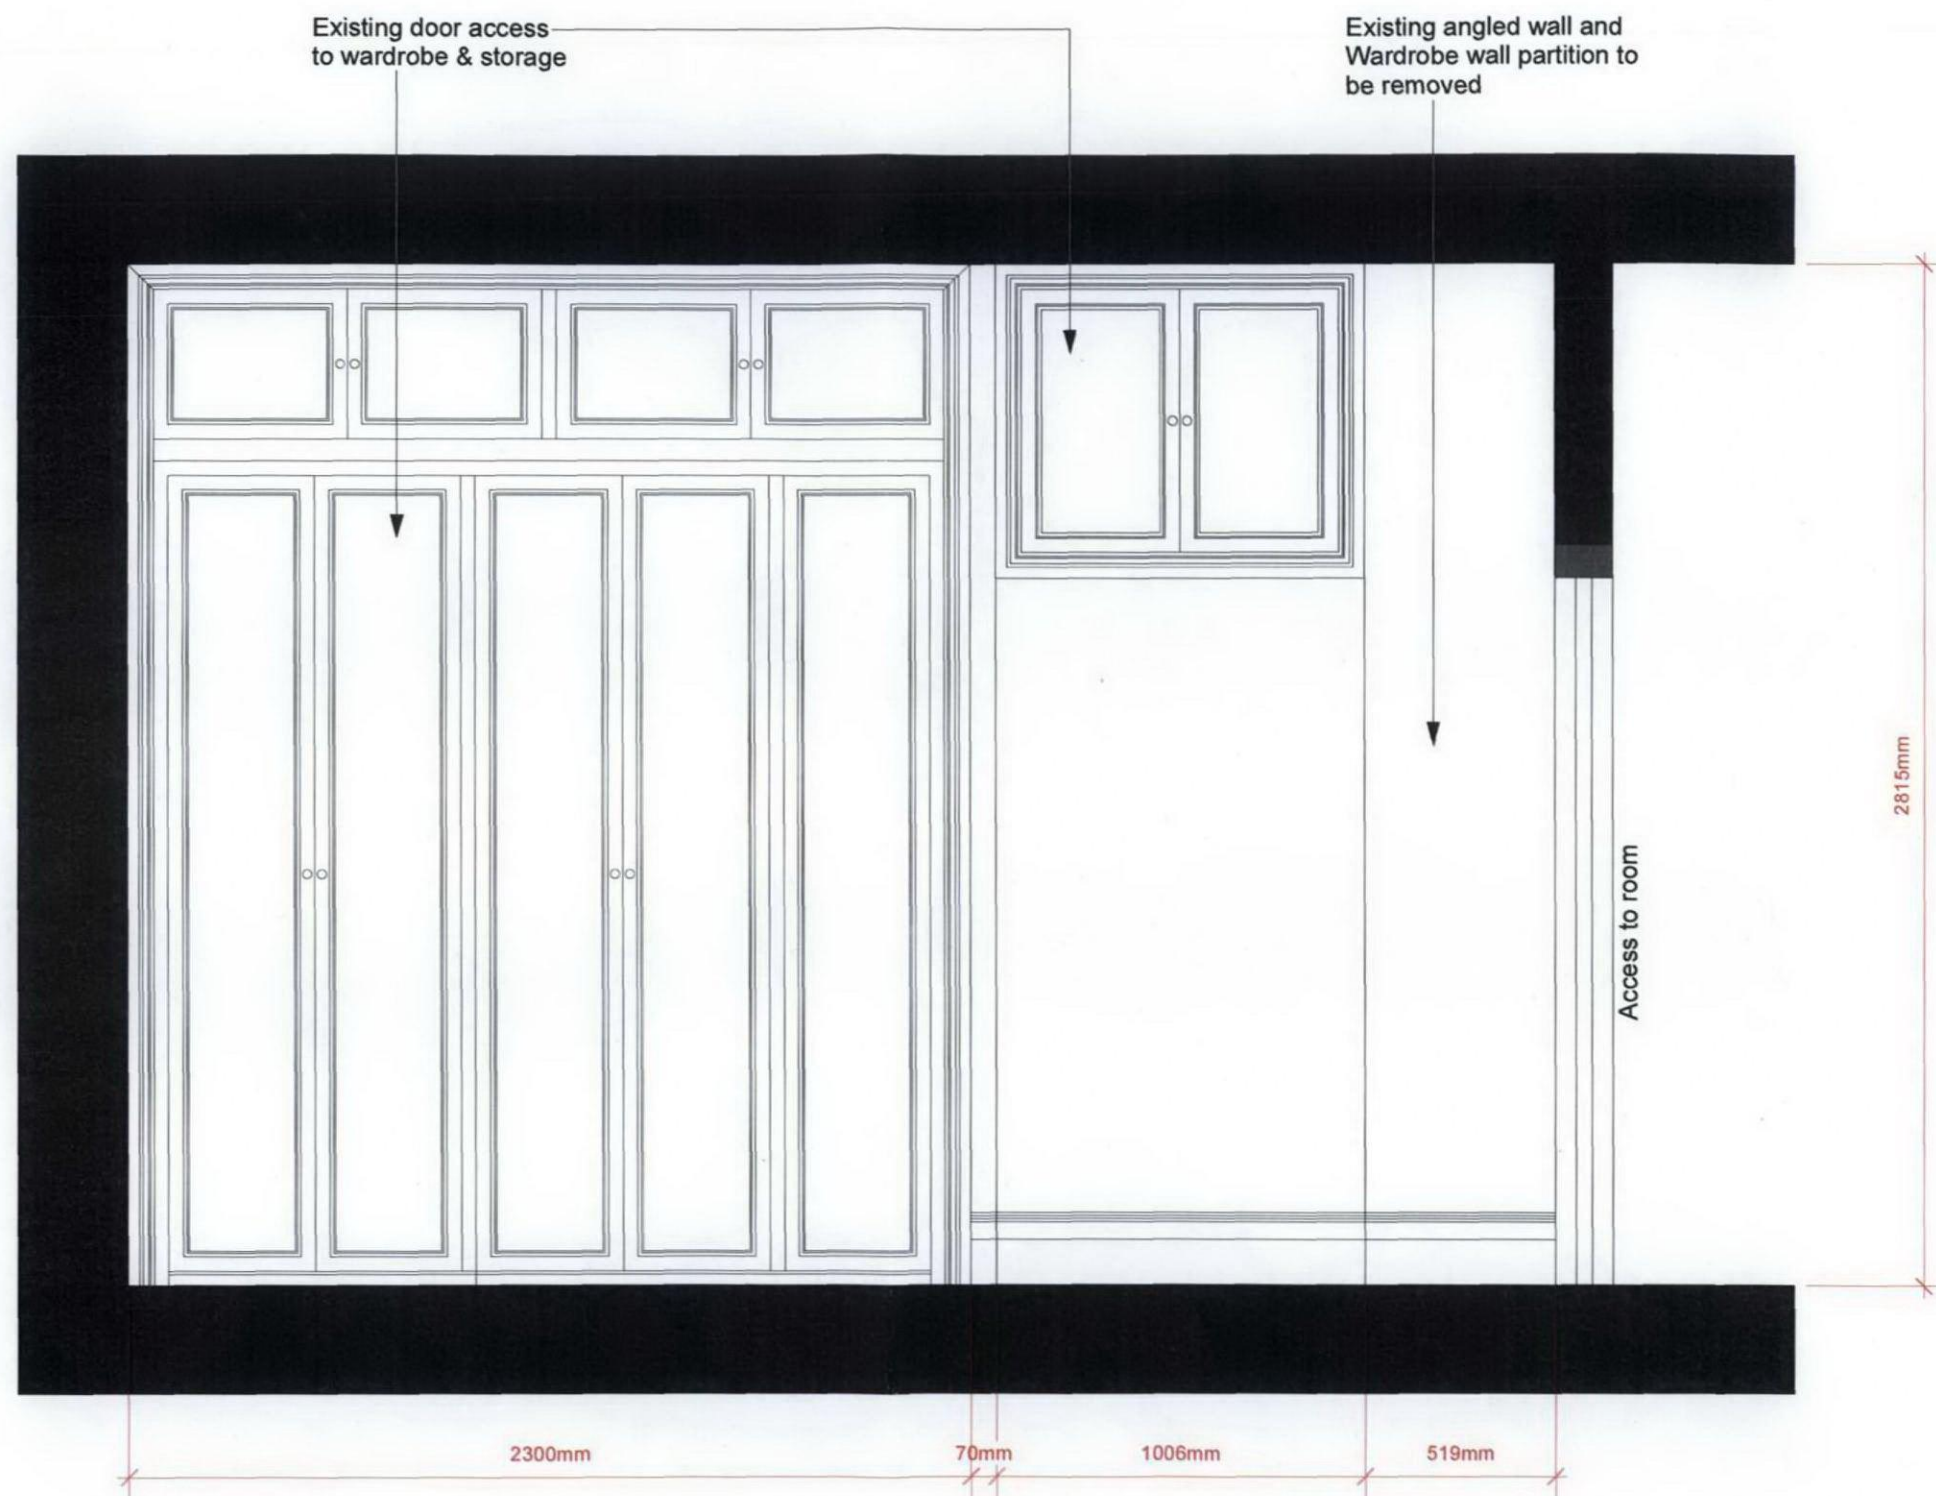

Elevation 2 - Master Bedroom

RECEIVED
20 MAY 2009