


Schedule				
SPECIES	Size (girth cm)	Height at planting	Growing method	Staking Method
<i>Platanus acerifolia</i>	80-90	9-12m	Container grown	Underground guying

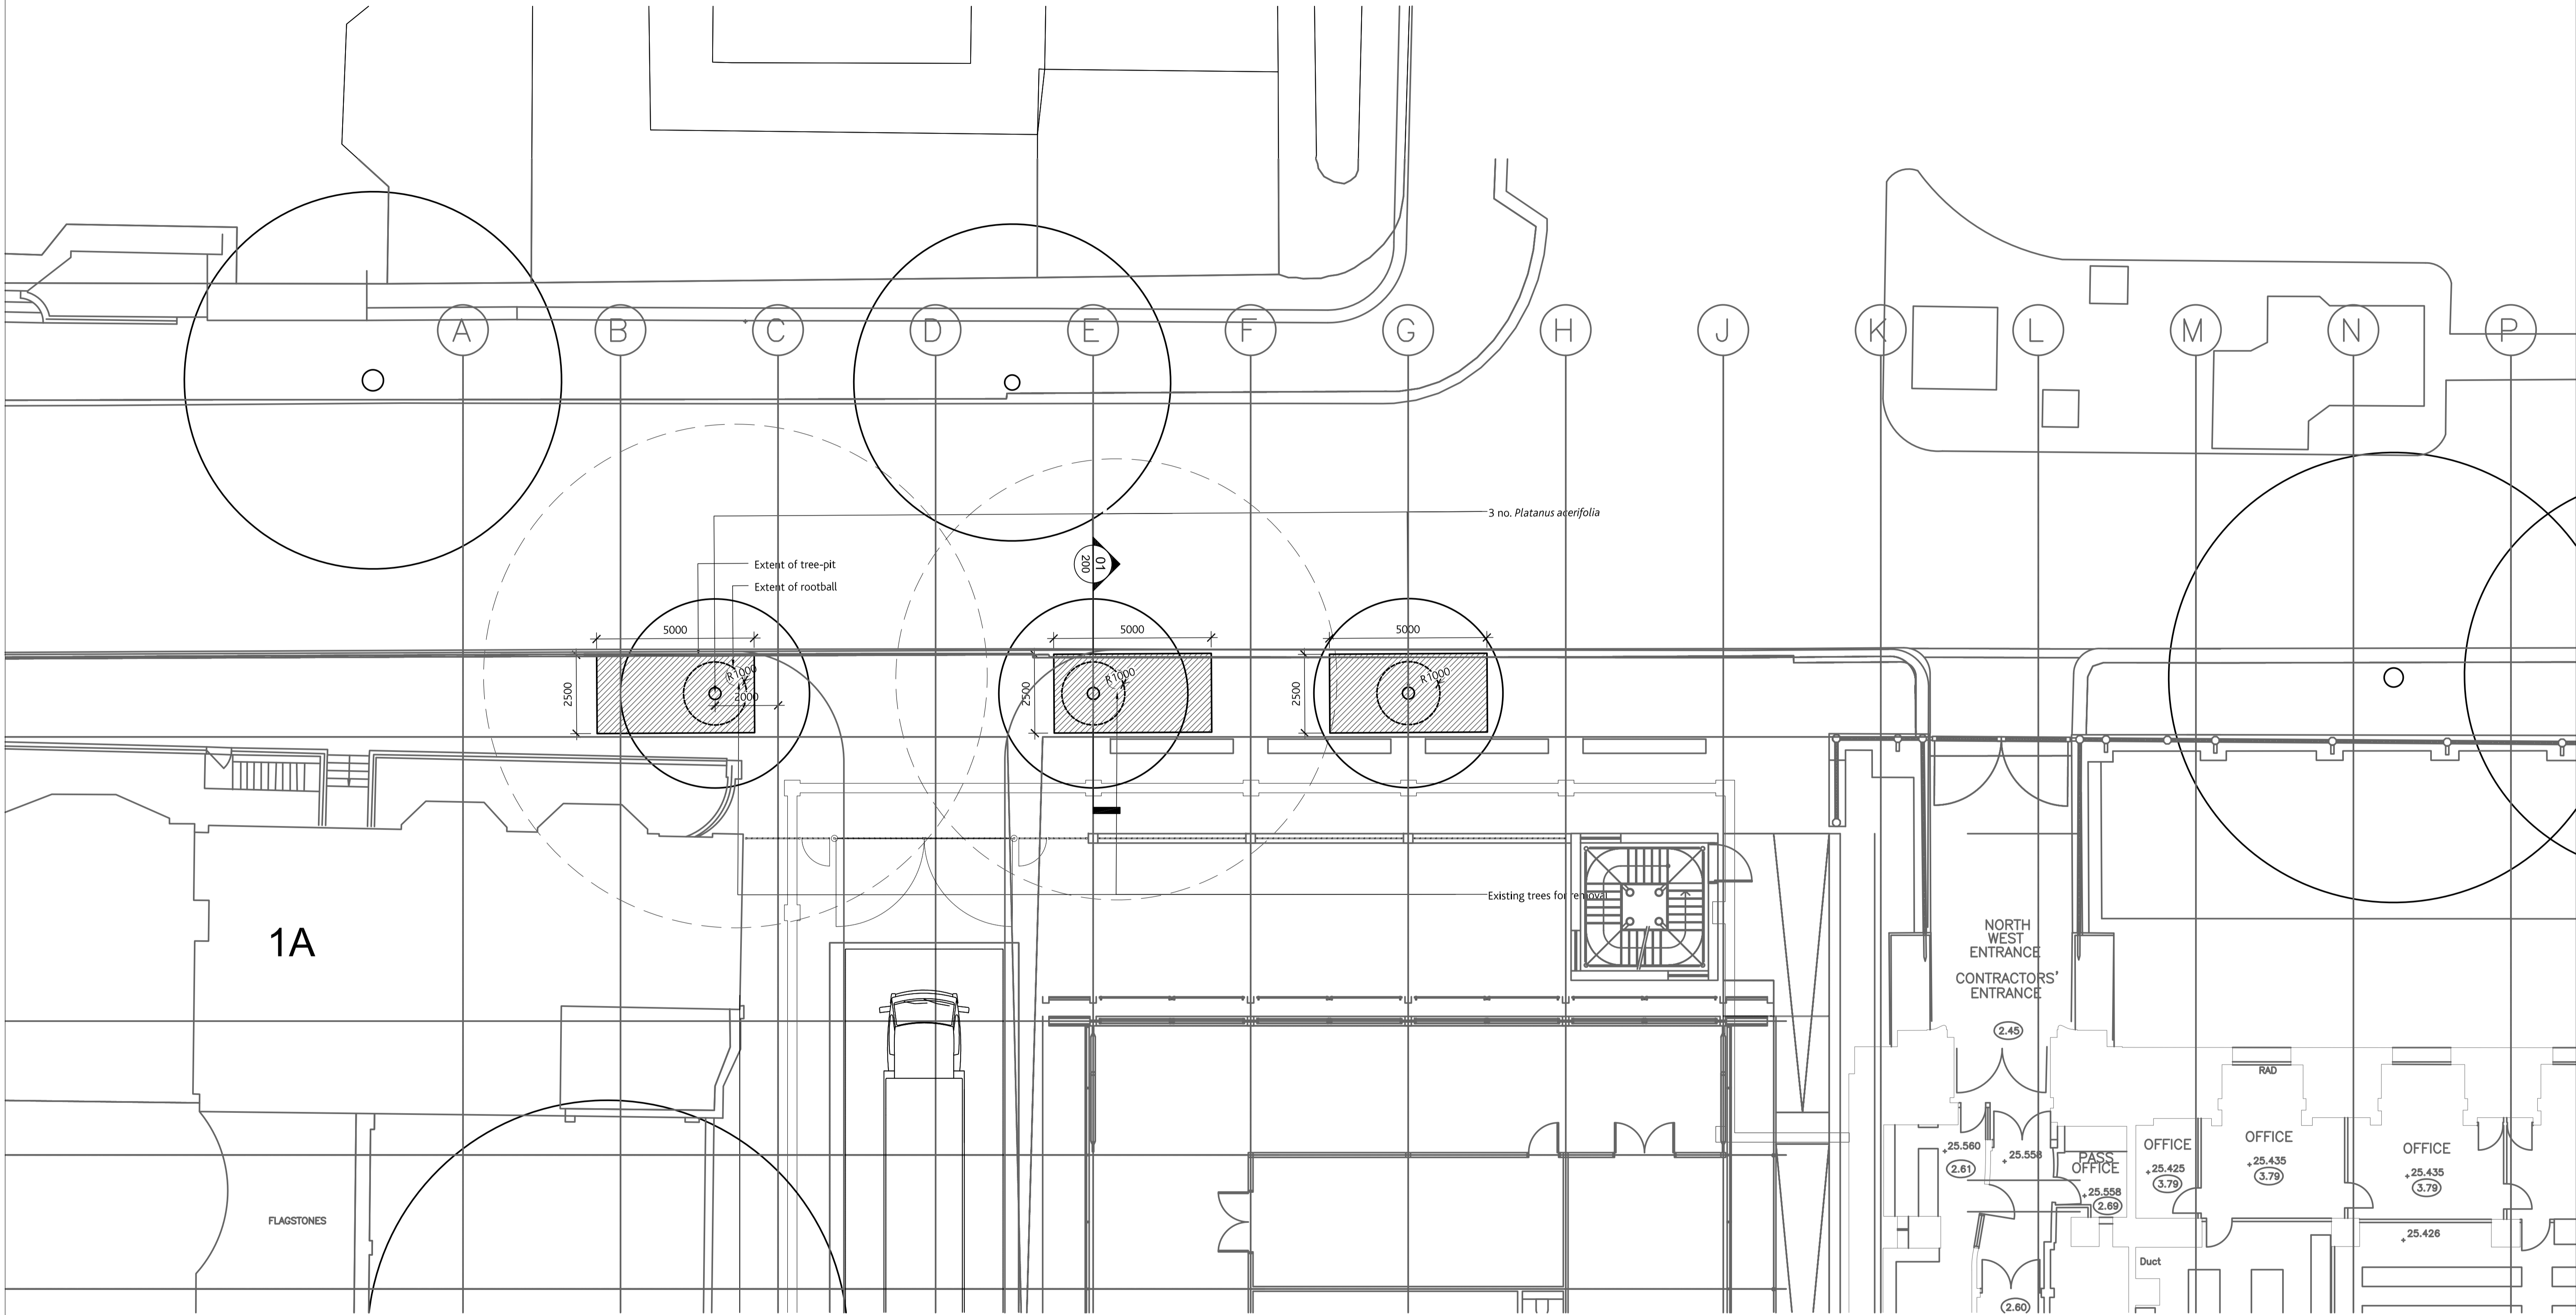

rev	details	by	date	rev	details	by	date
SK01	Issued for comment	NM	26.05.09				
SK02	Issued for comment	NM	28.05.09				
SK03	Issued for comment	NM	29.05.09				
P01	DRAFT PLANNING ISSUE	NM	02.06.09				
P02	PLANNING ISSUE - FOR APPROVAL	NM	03.06.09				

Notes

- Do not scale from drawing, use figured dimensions only
- All dimensions to be checked onsite
- This drawing to be read in conjunction with all other Gillespies drawings and specifications

Engineers	RAMBOLL WHITEBY GBD	Project title	BRITISH MUSEUM
Quantity surveyors		Drawing title	PROPOSED TREE POSITION - PROPOSED SITUATION
Architect	RSHP	Date	03.06.2009
		Scale	1:100 @ A1

Drawing number	OX4504 - 113
Drawing Status	PLANNING
Date	03.06.2009
Scale	1:100 @ A1
Revision	P02
Drawn	NM
Checked	SR


THE BRITISH MUSEUM

GILLESPIES


1 St. James's Square, London EC1A 1BB
 T: 020 7553 2629 F: 020 7553 3900 E: design@bristolgillespies.co.uk


Client
British Museum
Great Russell Street
London
WC1B 3QD

© copyright GILLESPIES LLP, all rights reserved

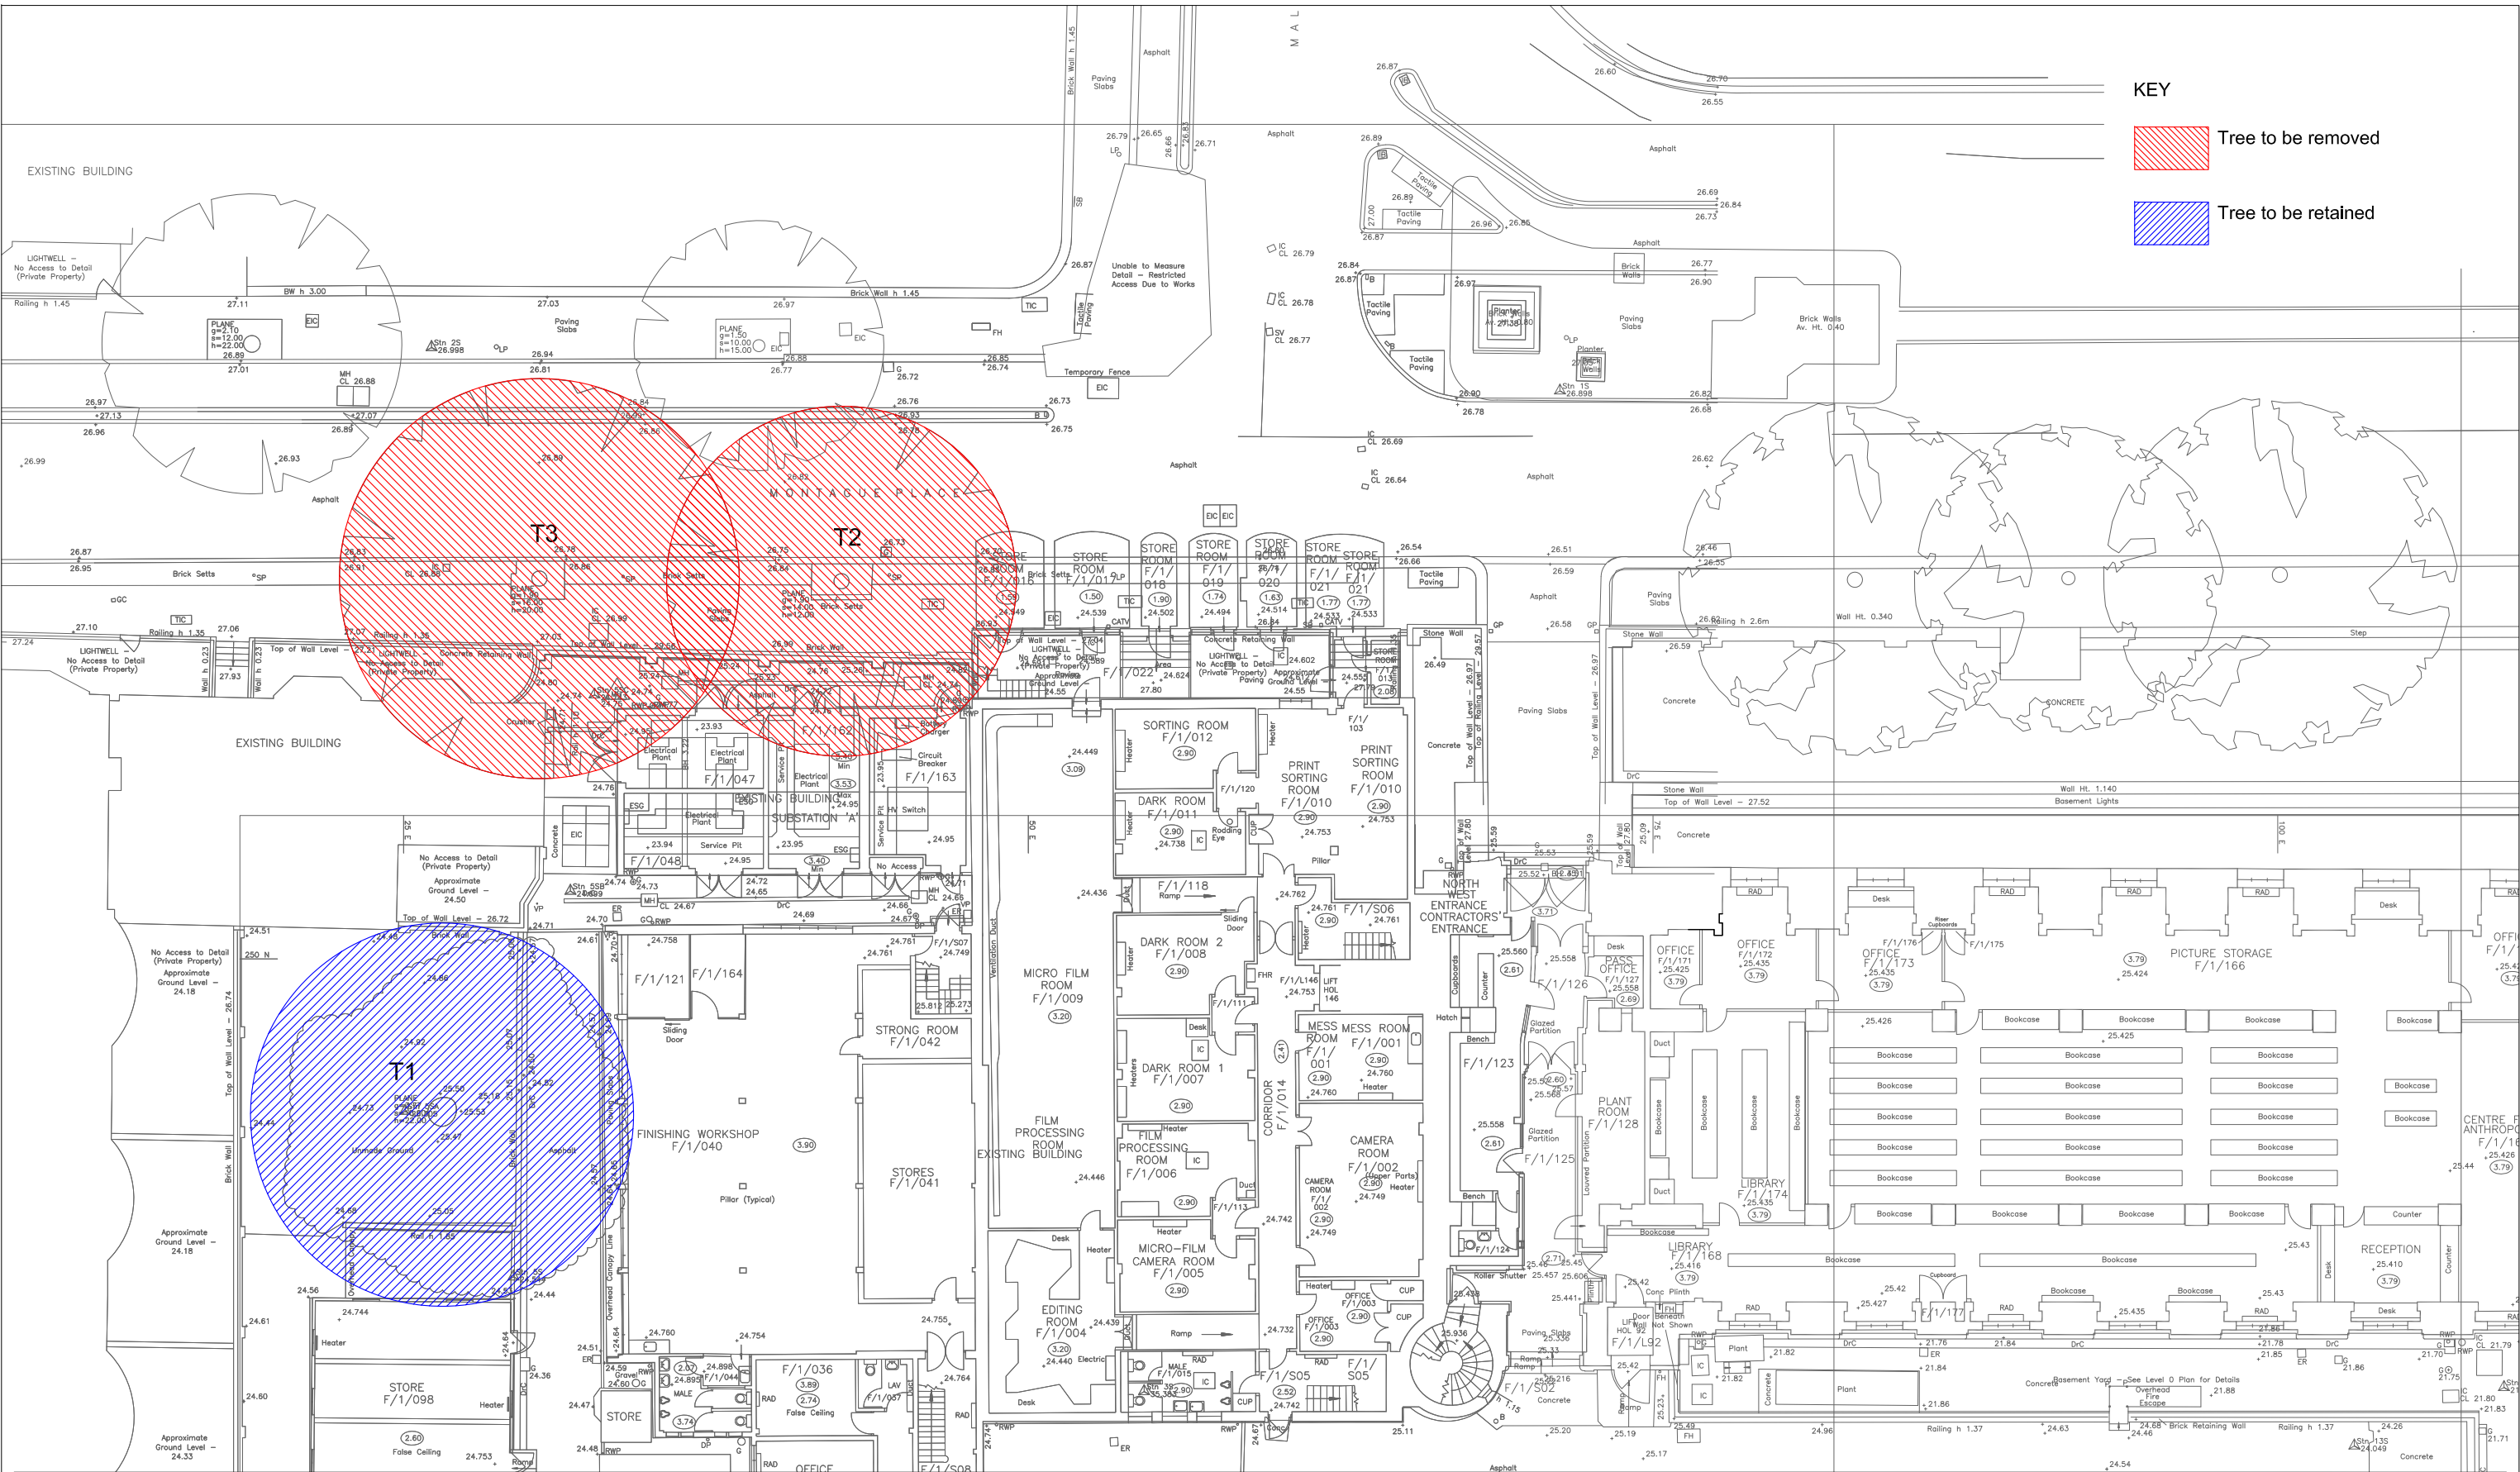

KEY

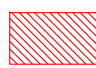 Tree to be removed

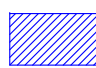 Tree to be retained

rev	comments	by	date
P01	DRAFT PLANNING ISSUE	NM	02.06.2009
P02	PLANNING ISSUE - FOR APPROVAL	NM	03.06.2009

Notes

1.0 All dimensions in millimeters.
 1.2 Use only dimensions shown.

© copyright GILLESPIES LLP, all rights reserved

BRITISH MUSEUM

Drawing

TREE RETENTION/REMOVALS

Drawing number		OX 4504 - 114	
Revision		P02	
drawing status			
Date		Scale	
03.06.2009		1:250 @ A3	
Drawn	Checked		
NM	SR		


Client

THE BRITISH MUSEUM

The British Museum
Great Russell Street
London
WC1B 3DG

GILLESPIES

1 St John's Square, London EC1M 4DH
P 0207 2532929 F 0207 2533900 E design.london@gillespies.co.uk

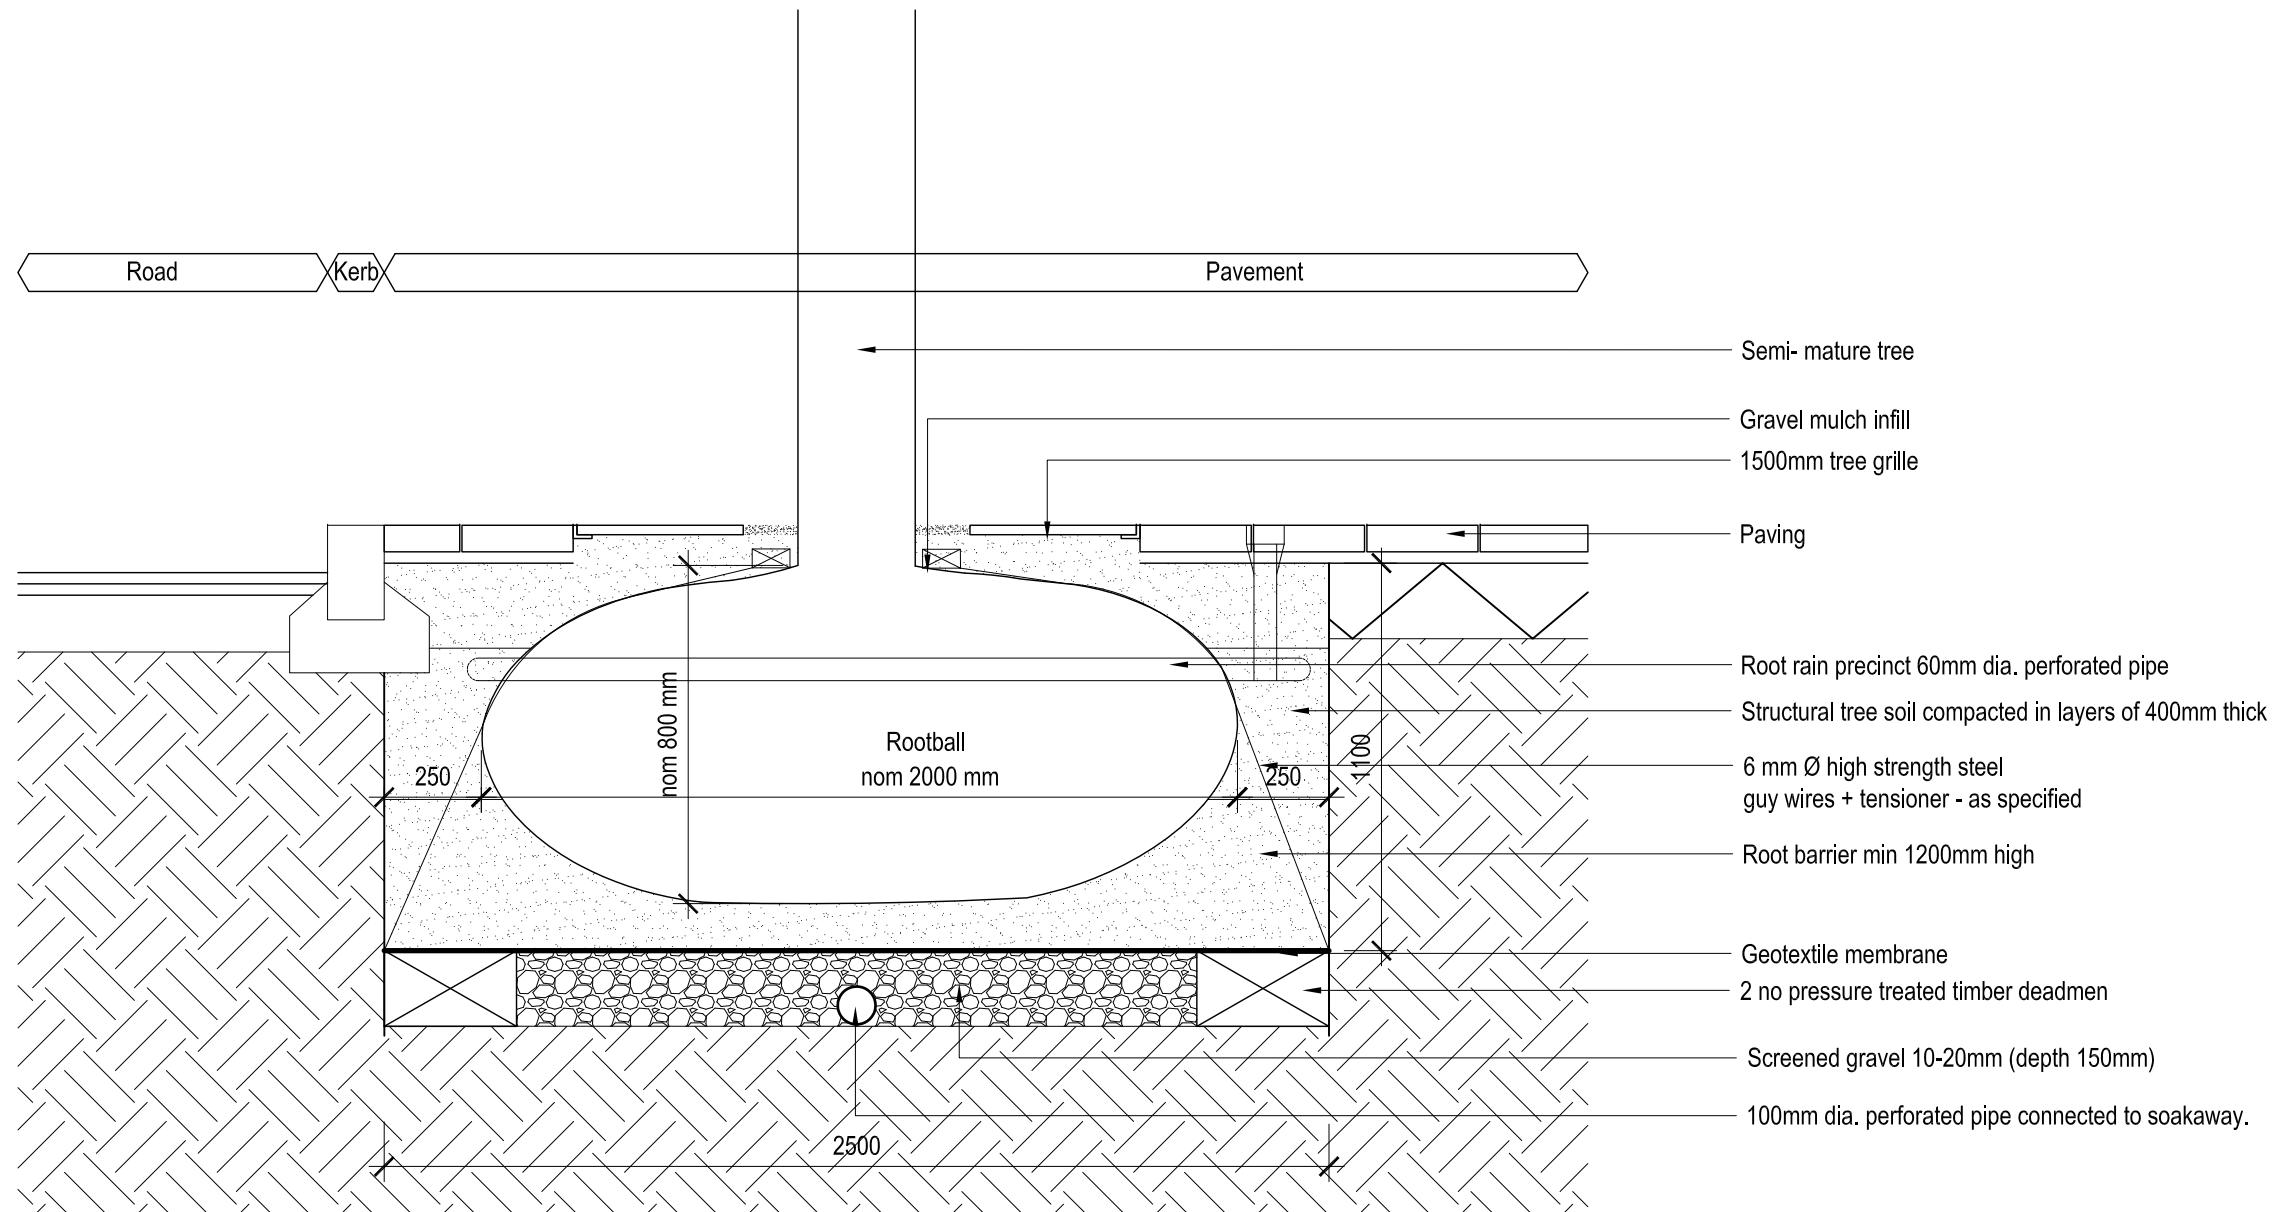

1
113

SECTION THROUGH TREE PIT

rev	comments	by	date
SK01	Issued for comment	NM	28.05.2009
P01	DRAFT PLANNING ISSUE	NM	02.06.2009
P02	PLANNING ISSUE - FOR APPROVAL	NM	03.06.2009

Notes

- 1.0 All dimensions in millimeters.
- 1.2 Use only dimensions shown.

© copyright GILLESPIES LLP, all rights reserved

Engineers
Ramboll Whitby Bird

Quantity surveyors

Other consultants
RSHP

BRITISH MUSEUM
PLANNING

Tree Pit Detail
Drawing

Drawing number
OX4504-200

Revision
P02

drawing status

PLANNING

Date
03.06.2009

Scale
1:20 @ A3

Drawn
NM

Checked
SR

Client
THE BRITISH MUSEUM
British Museum
Great Russell Street
London
WC1B 3DG

GILLESPIES

1 St John's Square, London EC1M 4DH
P 0207 2532929 F 0207 2533900 E design.london@gillespies.co.uk