

40 Queens Grove drawings as approved and proposed based on planning permission "granted subject to conditions and a Section 104 legal agreement" on 07.08.08.
Reference: 2008/0479/P


40 Queens Grove rear extension also indicated as per planning permission granted on 26.08.05
Reference: 2005/2482/P

41 Queens Grove drawings as approved based on planning permission granted on 22.11.07
Reference: 2007/3397/P

42 Queens Grove drawings as existing based on planning permission granted on 30.05.07
Reference: 2007/1850/P

Approved structure as per 2008/1365/P
(work has commenced on site)

Demolition lines of original building

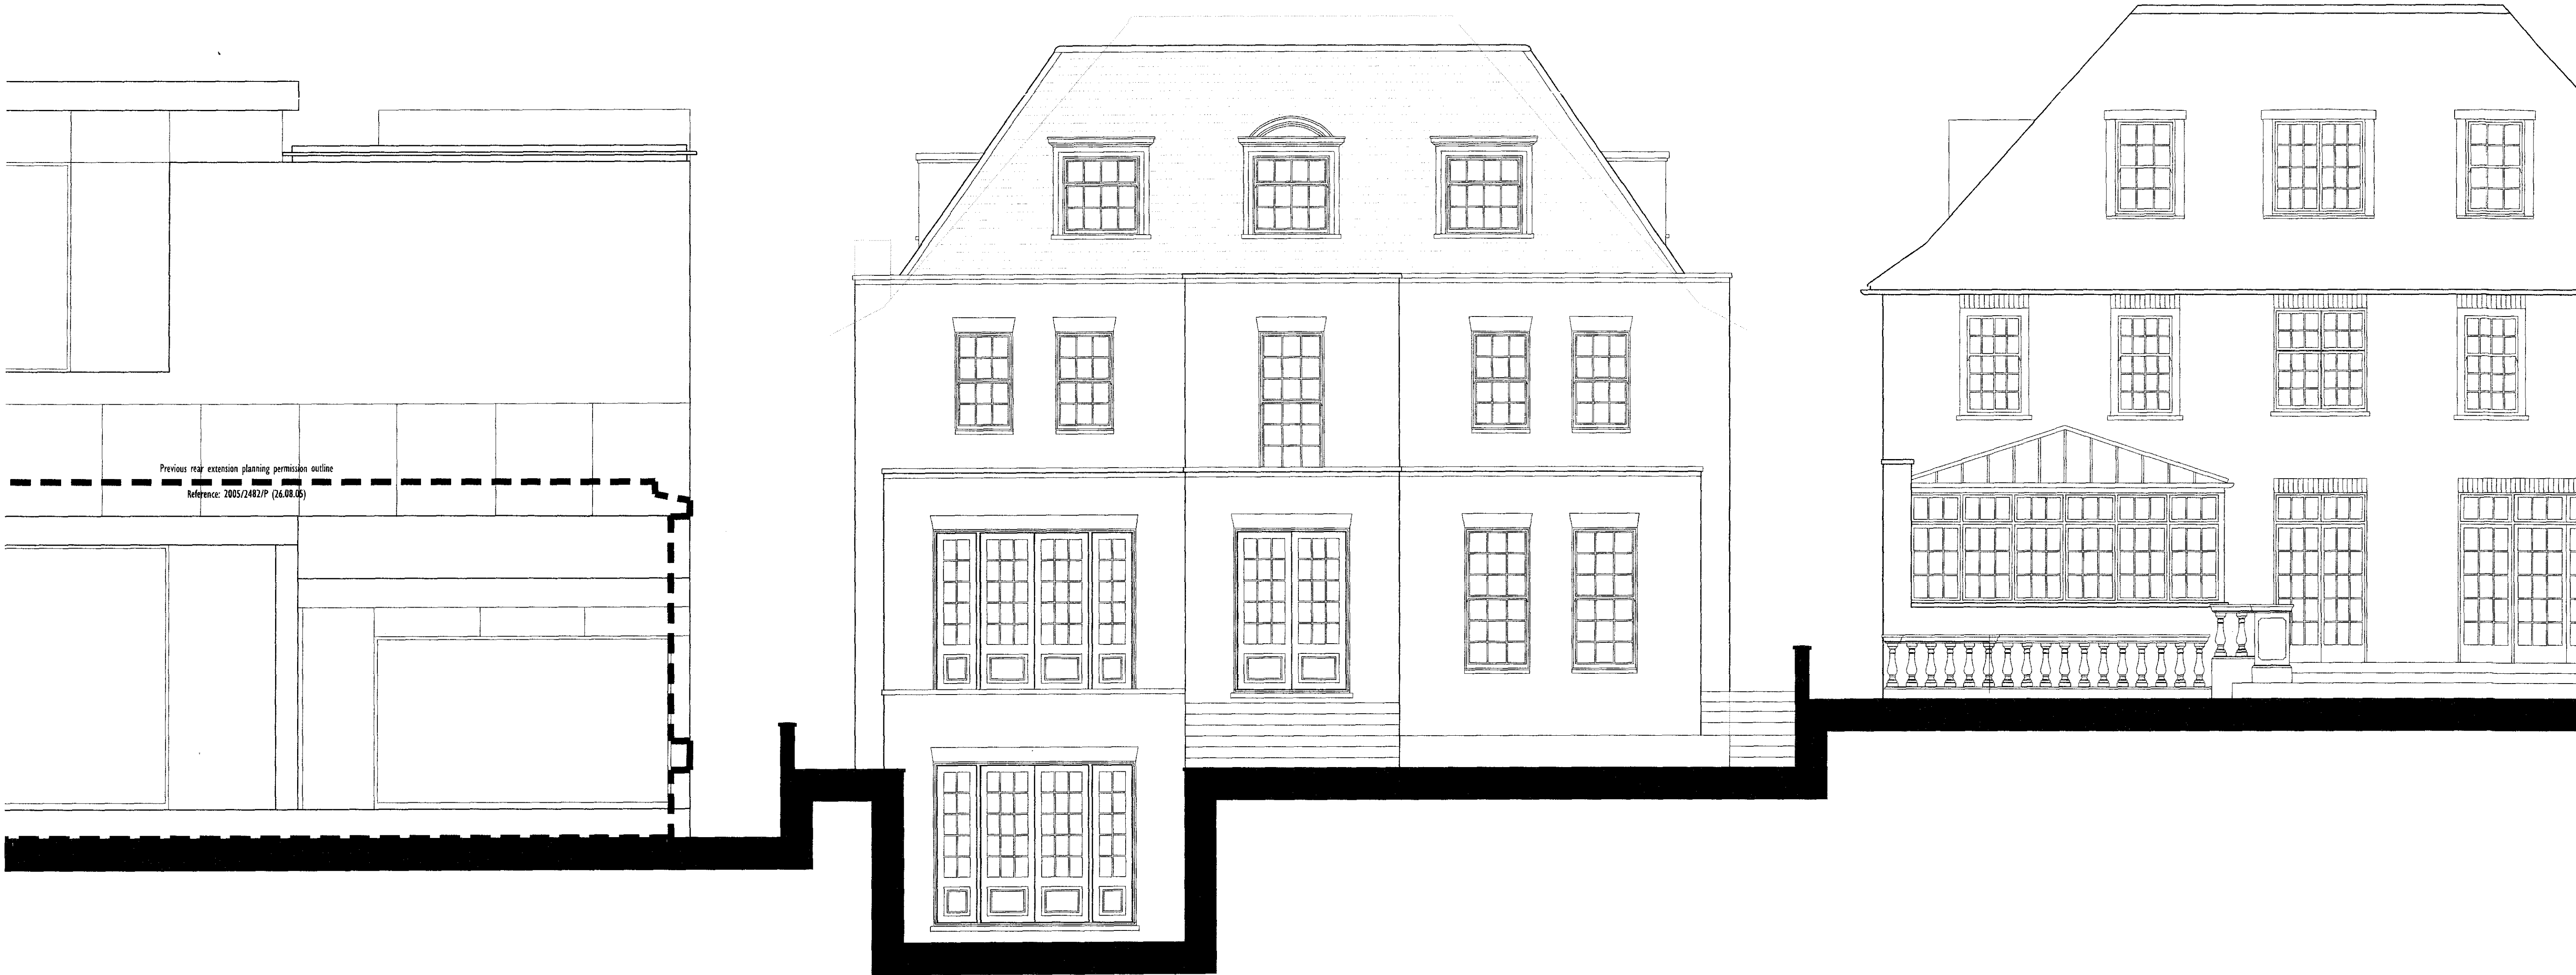

APPROVED ELEVATION TO REAR GARDEN

SCALE: 1:50 @A1

| | | | | | | | | | | | | | |
|----------------------------------|---|---|-----------------|-------------------------------------------------------------------------------|----------------------------|-----|------|-------|---------------------|----------------------------------------------------------------|--------------------------------------------------|-----------------|---------------------|
| w o l f f A R C H I T E C T S | 1 6 l a m b t o n p l a c e n o t t i n g h i l l l o n d o n w 1 1 2 s h t e l 0 2 0 7 2 2 9 3 1 2 5 f a x 0 2 0 7 2 2 9 3 2 5 7 i n f o @ w o l f f a r c h i t e c t s . c o . u k | notes: This drawing is protected under Copyright and at no time should any portion of this drawing be reproduced or copied without the permission of the Architect. (Design Copyright Act 1968) This drawings must not be used for purposes other than that for which it is provided. It is supplied without liability for any errors or omissions. Do not scale from this drawing, all dimensions to be checked on site. All drawings subject to Statutory Authority Approval. | no: 0 rev: A | First Issue Revised to 'Approved' status following Camden Planning request | date: 18.11.08 14.01.09 | no: | rev: | date: | status: PLANNING | project: 41 Queen's Grove, St Johns Wood London, NW8 6HH | Approved elevations: Elevation to Rear Garden | | |
| | | | | | | | | | | | date: 18.11.08 | scale: 1:50 @A1 | dwg no: 0601-PL-133 |