


40 Queens Grove drawings as approved and proposed based on planning permission "granted subject to conditions and a Section 106 legal agreement;" on 07.08.08.
Reference: 2008/0619/P


40 Queens Grove rear extension also indicated as per planning permission granted on 26.08.05
Reference: 2005/2482/P

41 Queens Grove drawings as approved based on planning permission granted on 22.11.07
Reference: 2007/3397/P

42 Queens Grove drawings as existing based on planning permission granted on 30.05.07
Reference: 2007/1850/P

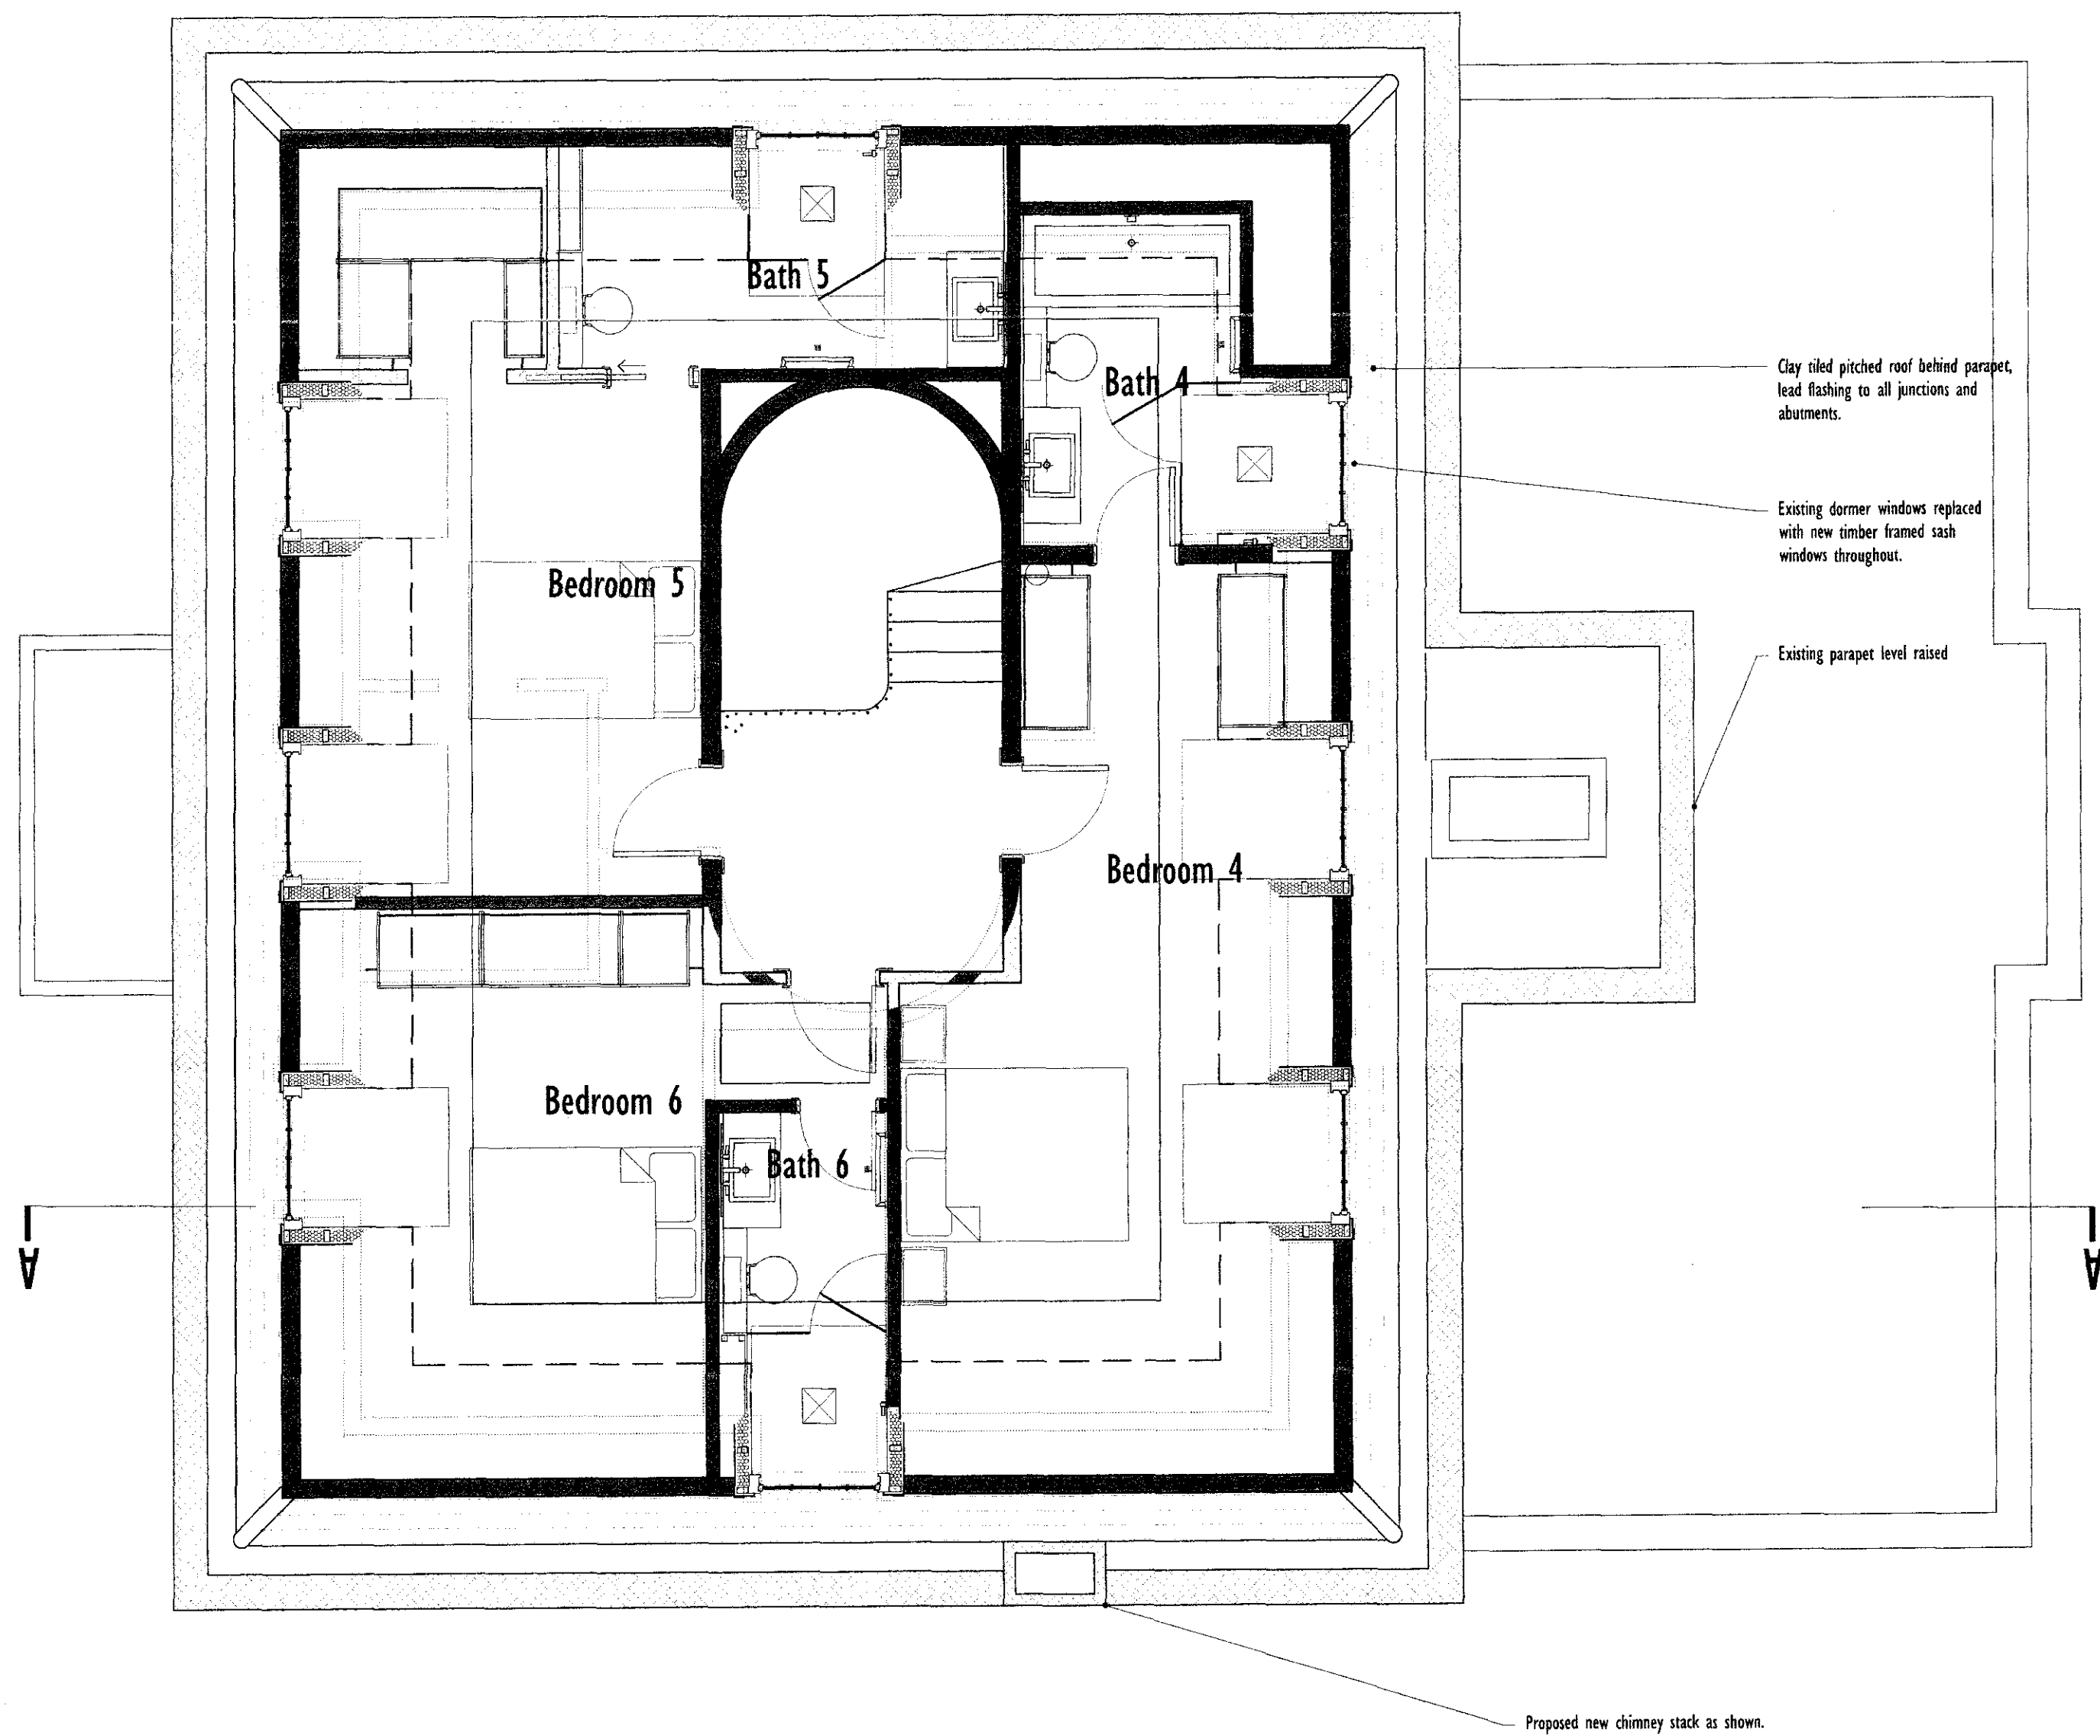

PROPOSED SECOND FLOOR LAYOUT
SCALE: 1:50 @A1

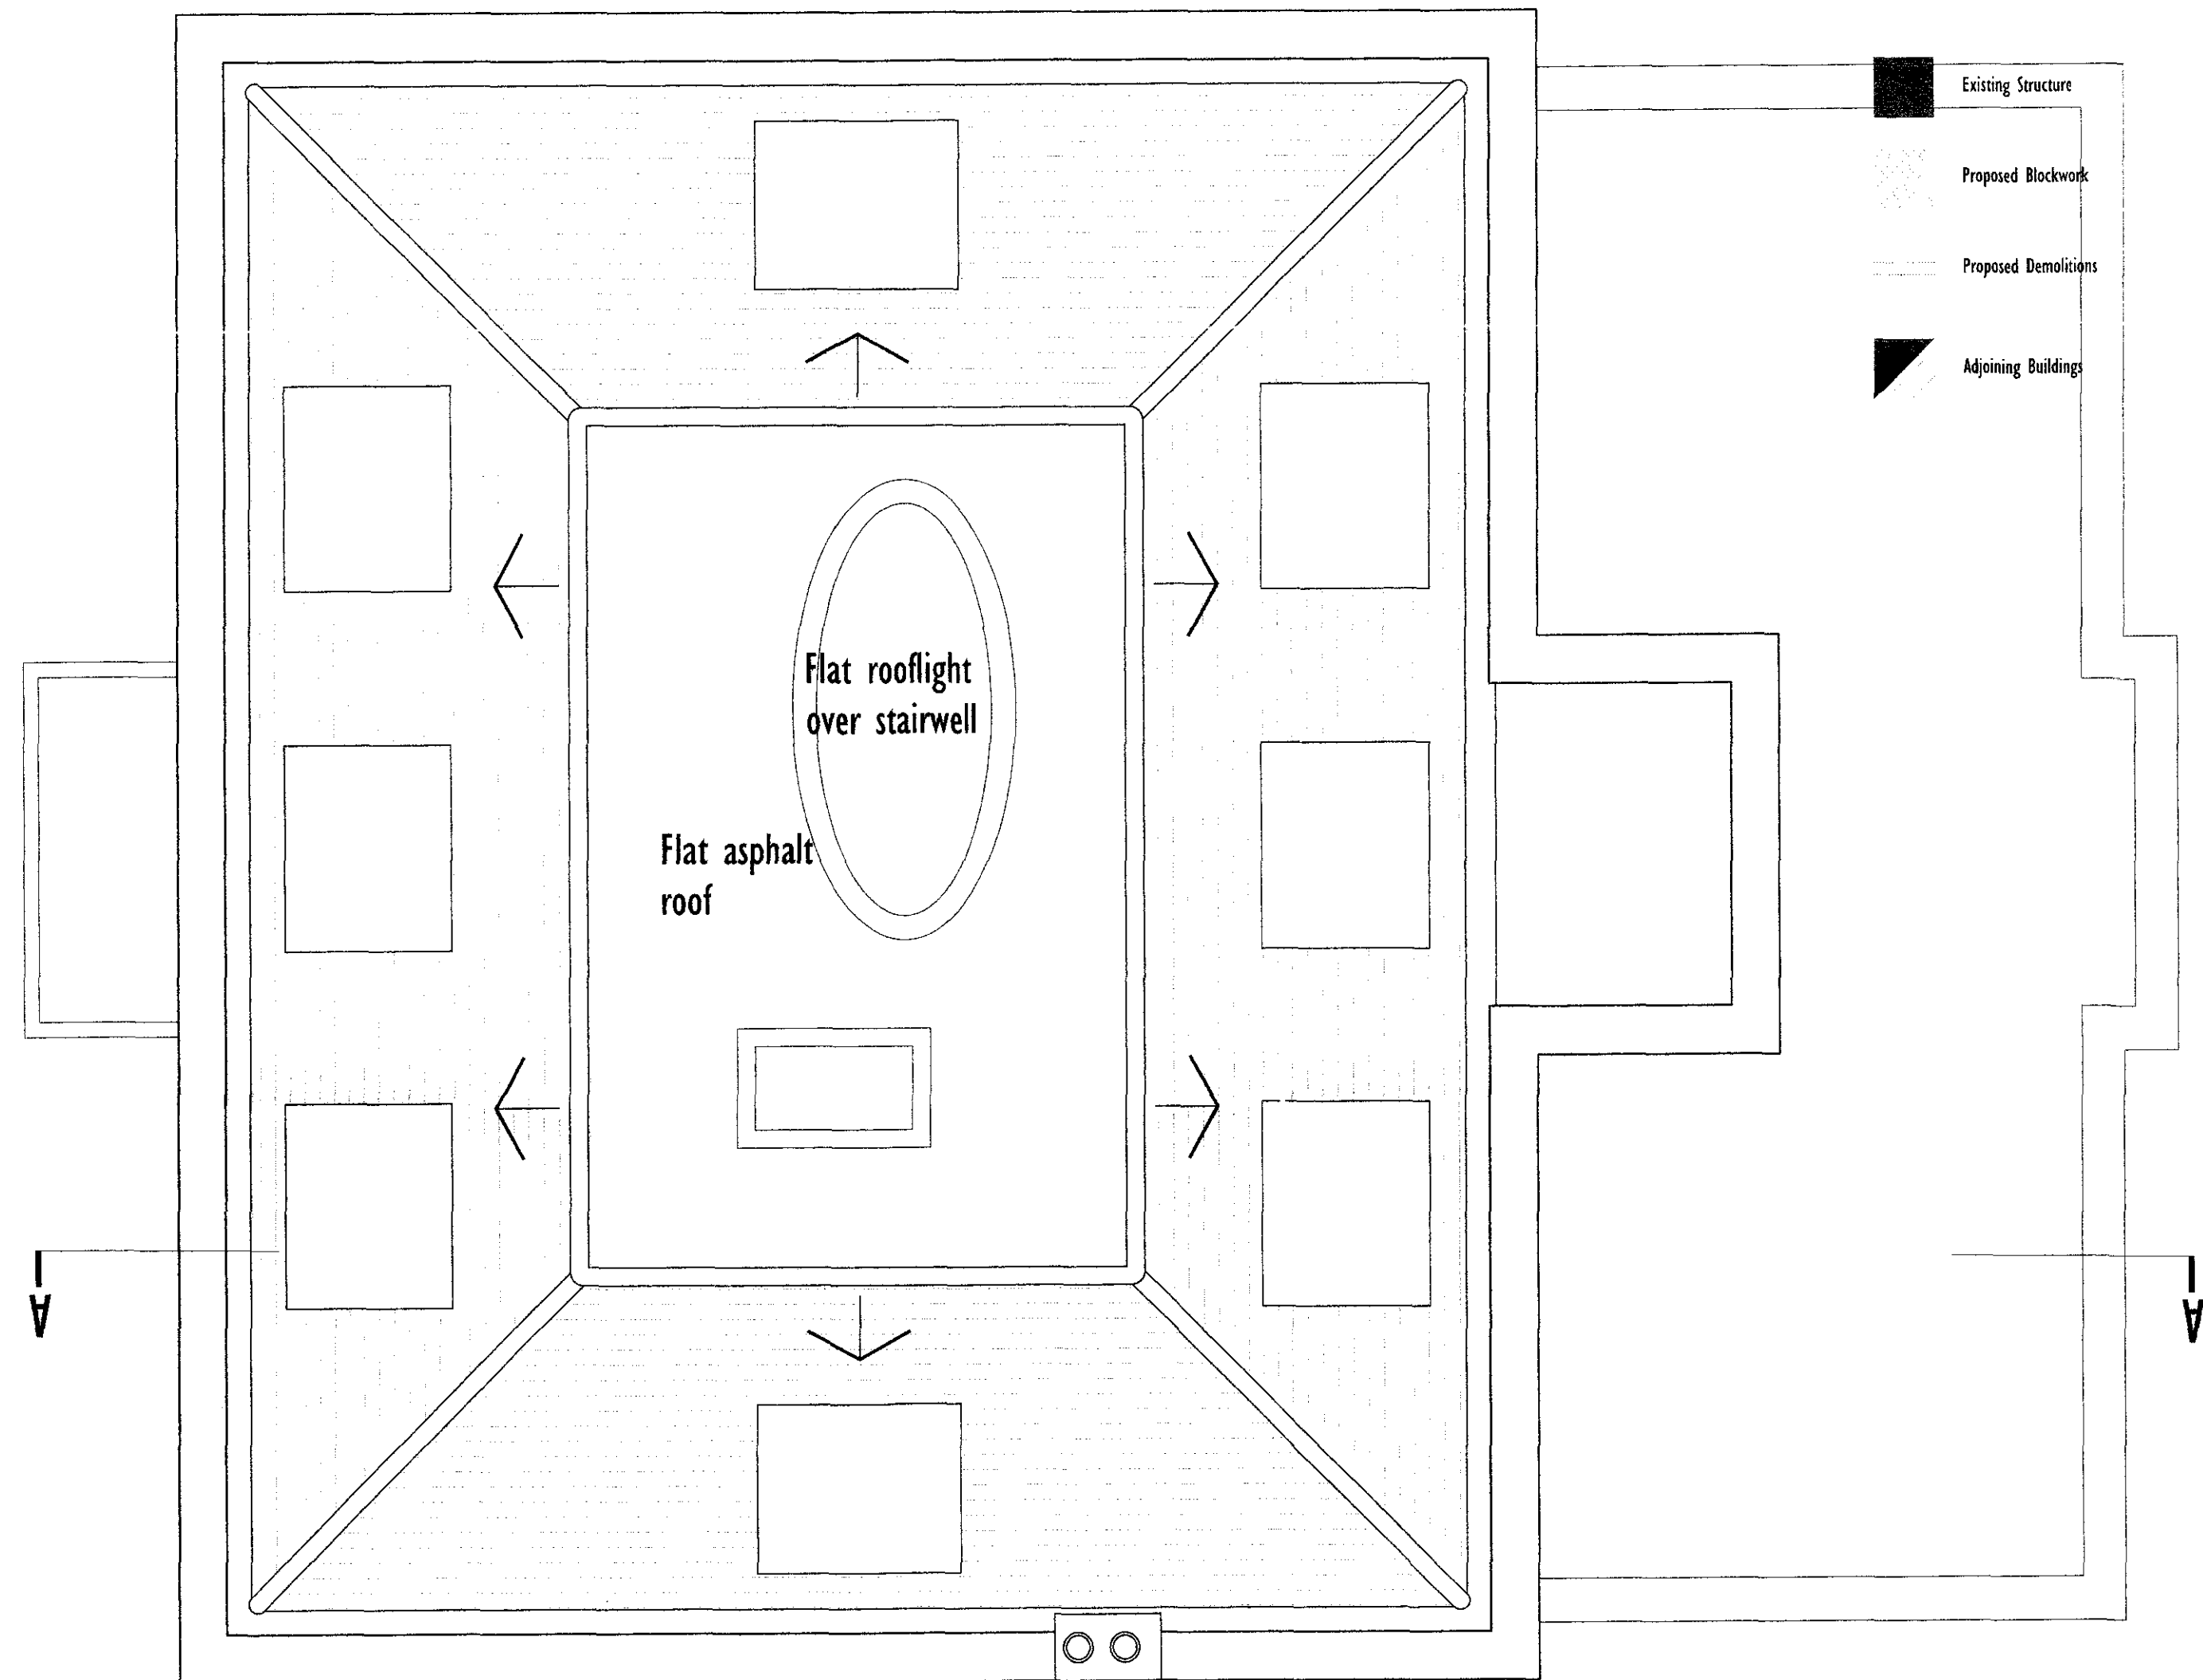

PROPOSED ROOF LAYOUT
SCALE: 1:50 @A1