


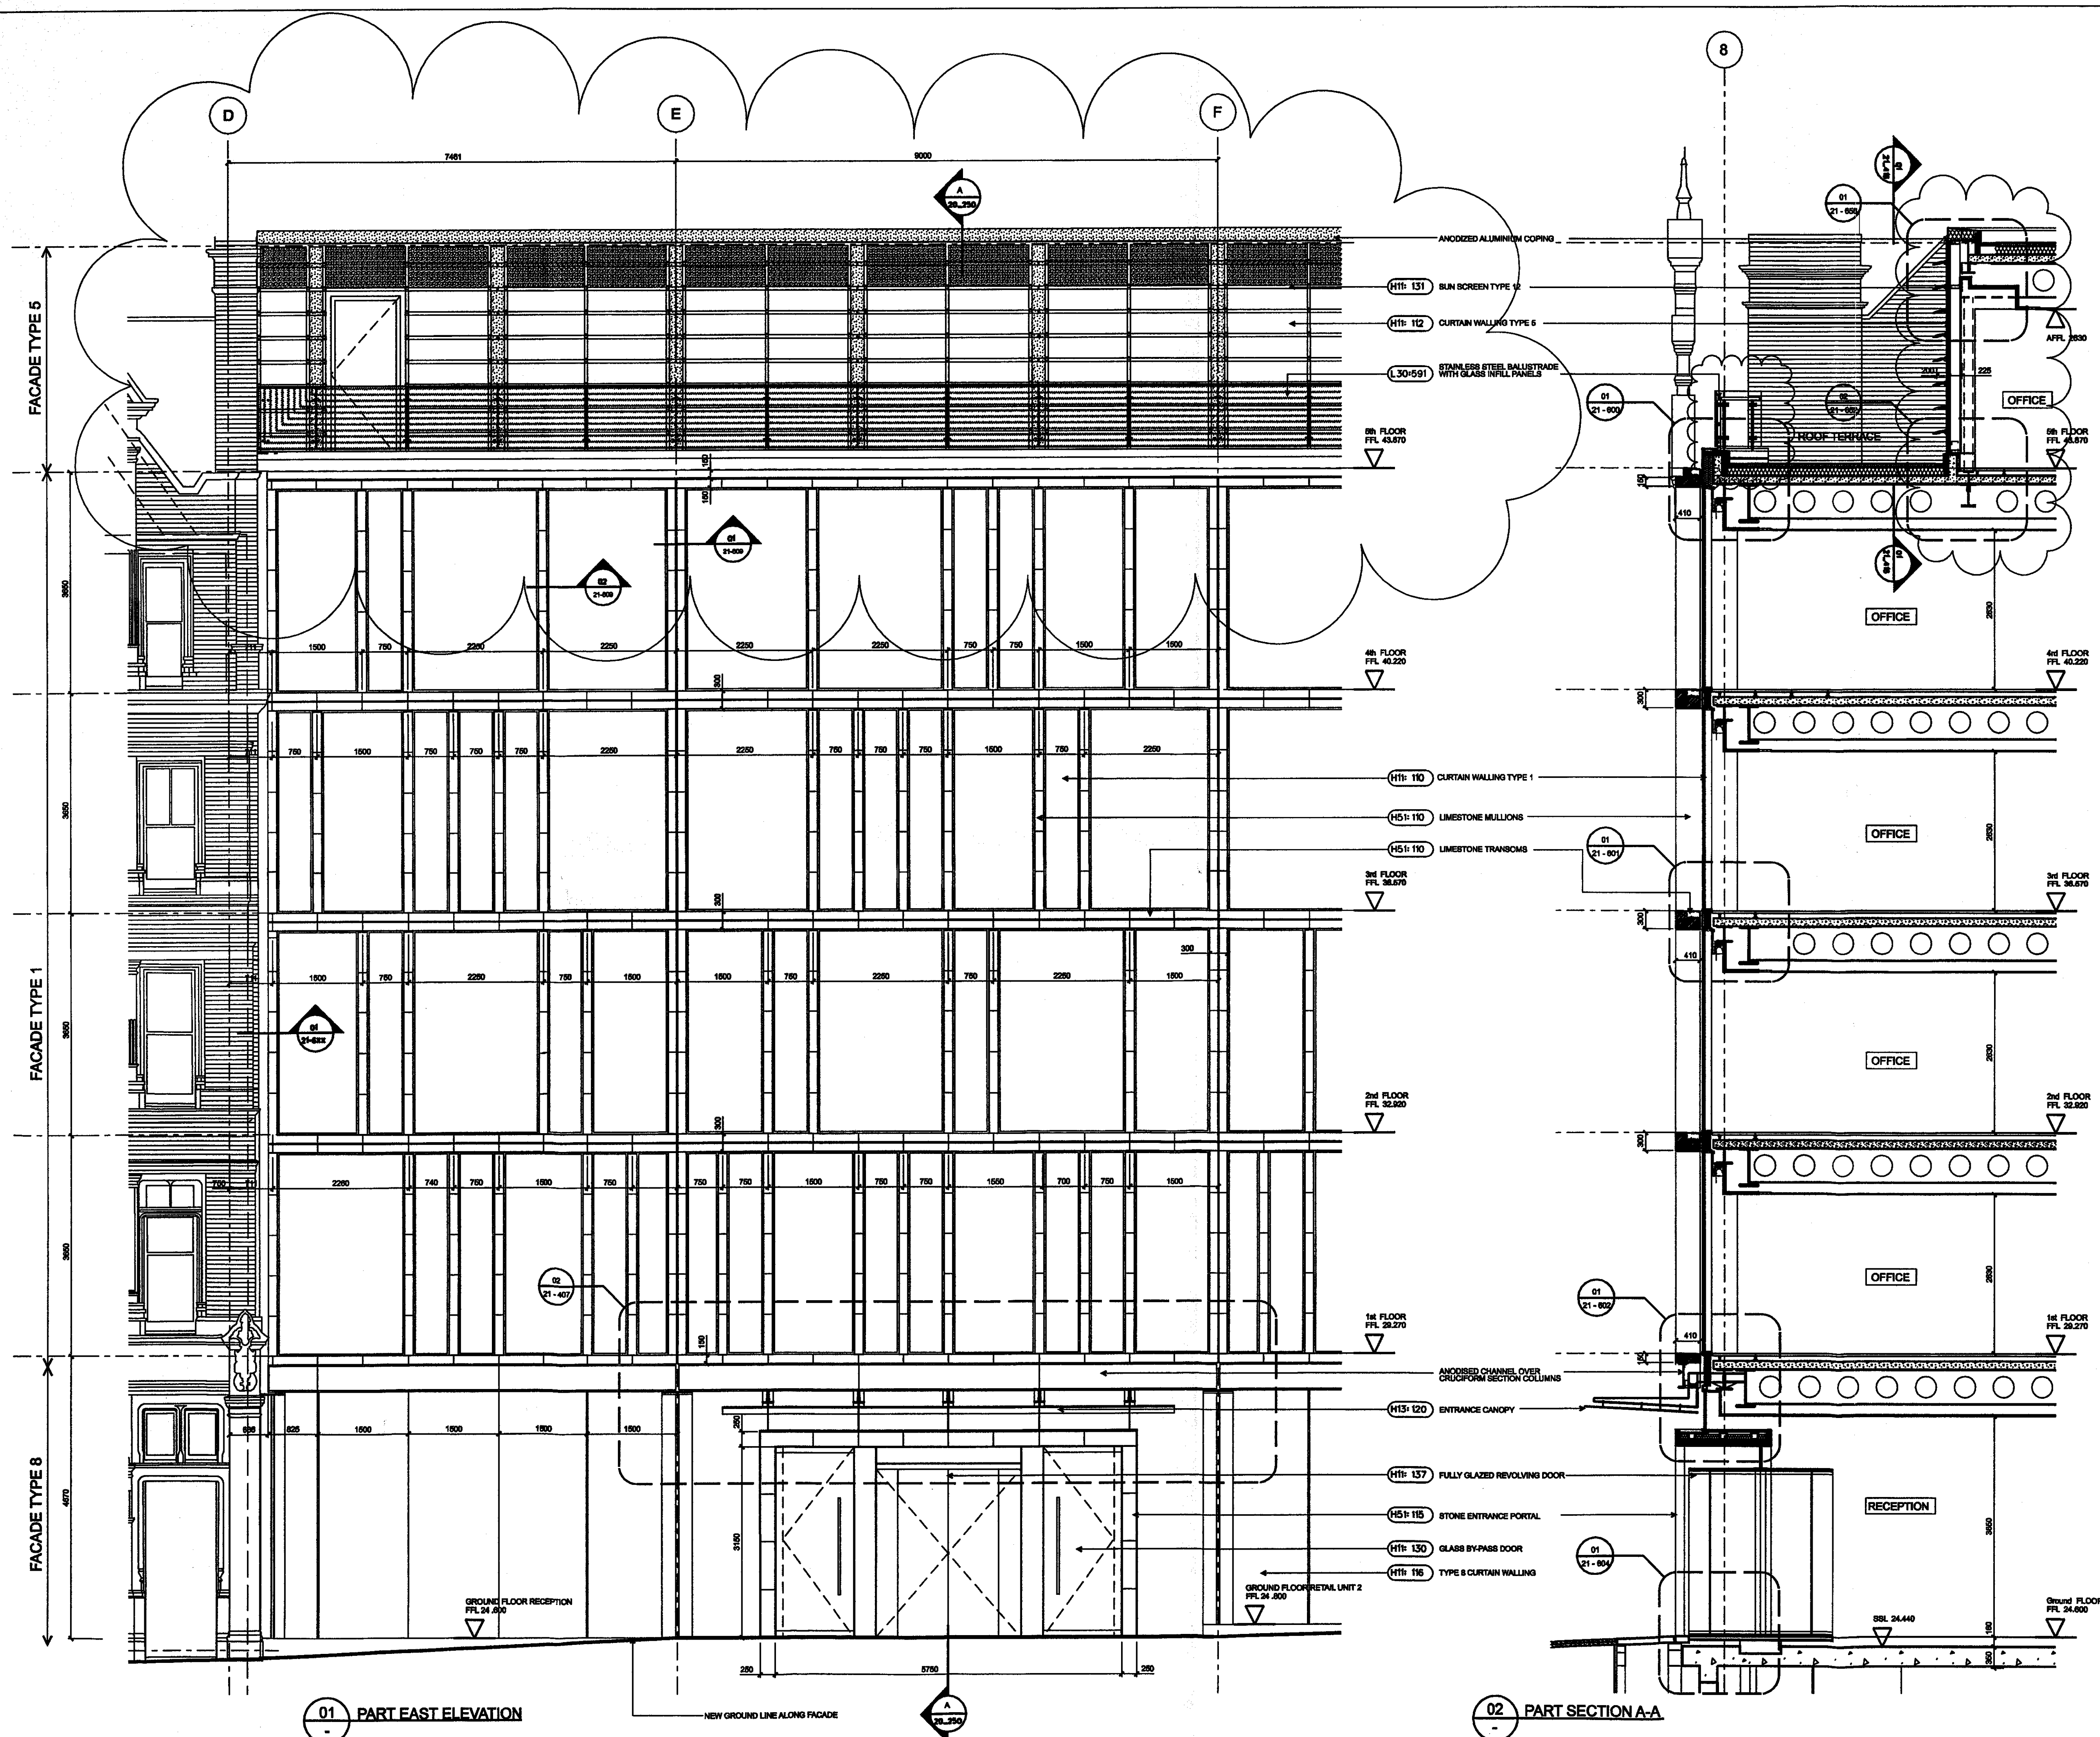

© COPYRIGHT
The copyright in this drawing is vested in Sheppard Robson and no license or assignment of any kind has been, or is, granted to any third party without the prior written consent of Sheppard Robson.


DO NOT SCALE FROM THIS DRAWING
The contractor shall check and verify all dimensions on site and report any discrepancies in writing to Sheppard Robson before proceeding with work.

FOR ELECTRONIC DATA ISSUE
Electronic data (drawings) are issued as "read only" and should not be interpreted for measurement. All dimensions and levels should be read, only from those values stated in text, on the drawing.

AREA MEASUREMENT
The areas are approximate and can only be verified by a detailed dimensional survey of the completed building. Any decisions to be made on the basis of these measurements, whether as to project viability, pre-selling, lease agreements or the like, should include due allowance for the increases and decreases inherent in the design development and building processes. Figures relate to the floor areas of the building at the current state of the design and using the Gross External Area (GEA) / Gross Internal Area (GIA) / Net Internal Area (NIA) method of measurement from the Code of Measuring Practice, 6th Edition (RICS Code of Practice). All areas are subject to Town Planning and Conservation Area Consent, and detailed Rights to Light analysis.


NOTES:

REV	DATE	AMENDMENT
F	28/02/08	TERRACE CLADDING BALUSTRADE & SUN SCREEN REVISED
E	09/10/07	ANNOTATIONS REVISED
D	21/09/07	ISSUED FOR CONSTRUCTION
C	05/03/07	ISSUED FOR TENDER, ATRIUM ROOF LOUVRES CHANGED, TERRACE LOUVRES REVISED, SPEC CLAUSES ADDED
B	20/02/07	ISSUED FOR STAGE E&F COMMENT
A	31/10/06	ISSUED FOR STAGE D COMMENT
-	13/06/06	ISSUED FOR INFORMATION

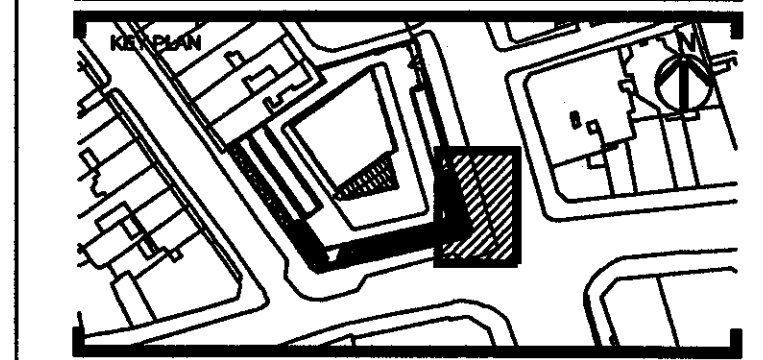

TITLE
One Southampton Row
London

LOGO

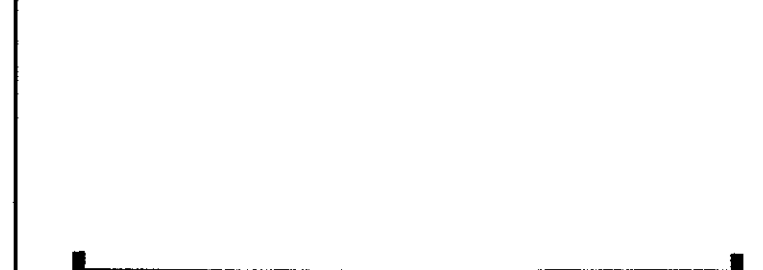

ARCHITECTURE URBAN DESIGN PLANNING INTERIORS
LOCATION: 77 PARKWAY · CAMDEN TOWN · LONDON · NW1 7PU
PHONE: +44 0 20 7004 1700 FAX: +44 0 20 7004 1701
WEBSITE: www.sheppardrobson.com EMAIL: sr.mail@sheppardrobson.com

DRAWING
SOUTHAMPTON ROW
CLADDING ASSEMBLY
SHEET 1

SCALE @ A1 DATE ORIGINATOR CHECKED AUTHORISED
1: 50 01.09.2006 TJP TG BK

STATUS
CONSTRUCTION

DRAWING NO. 2047 - 21 - 400 **REV** F