



1800
1000
800

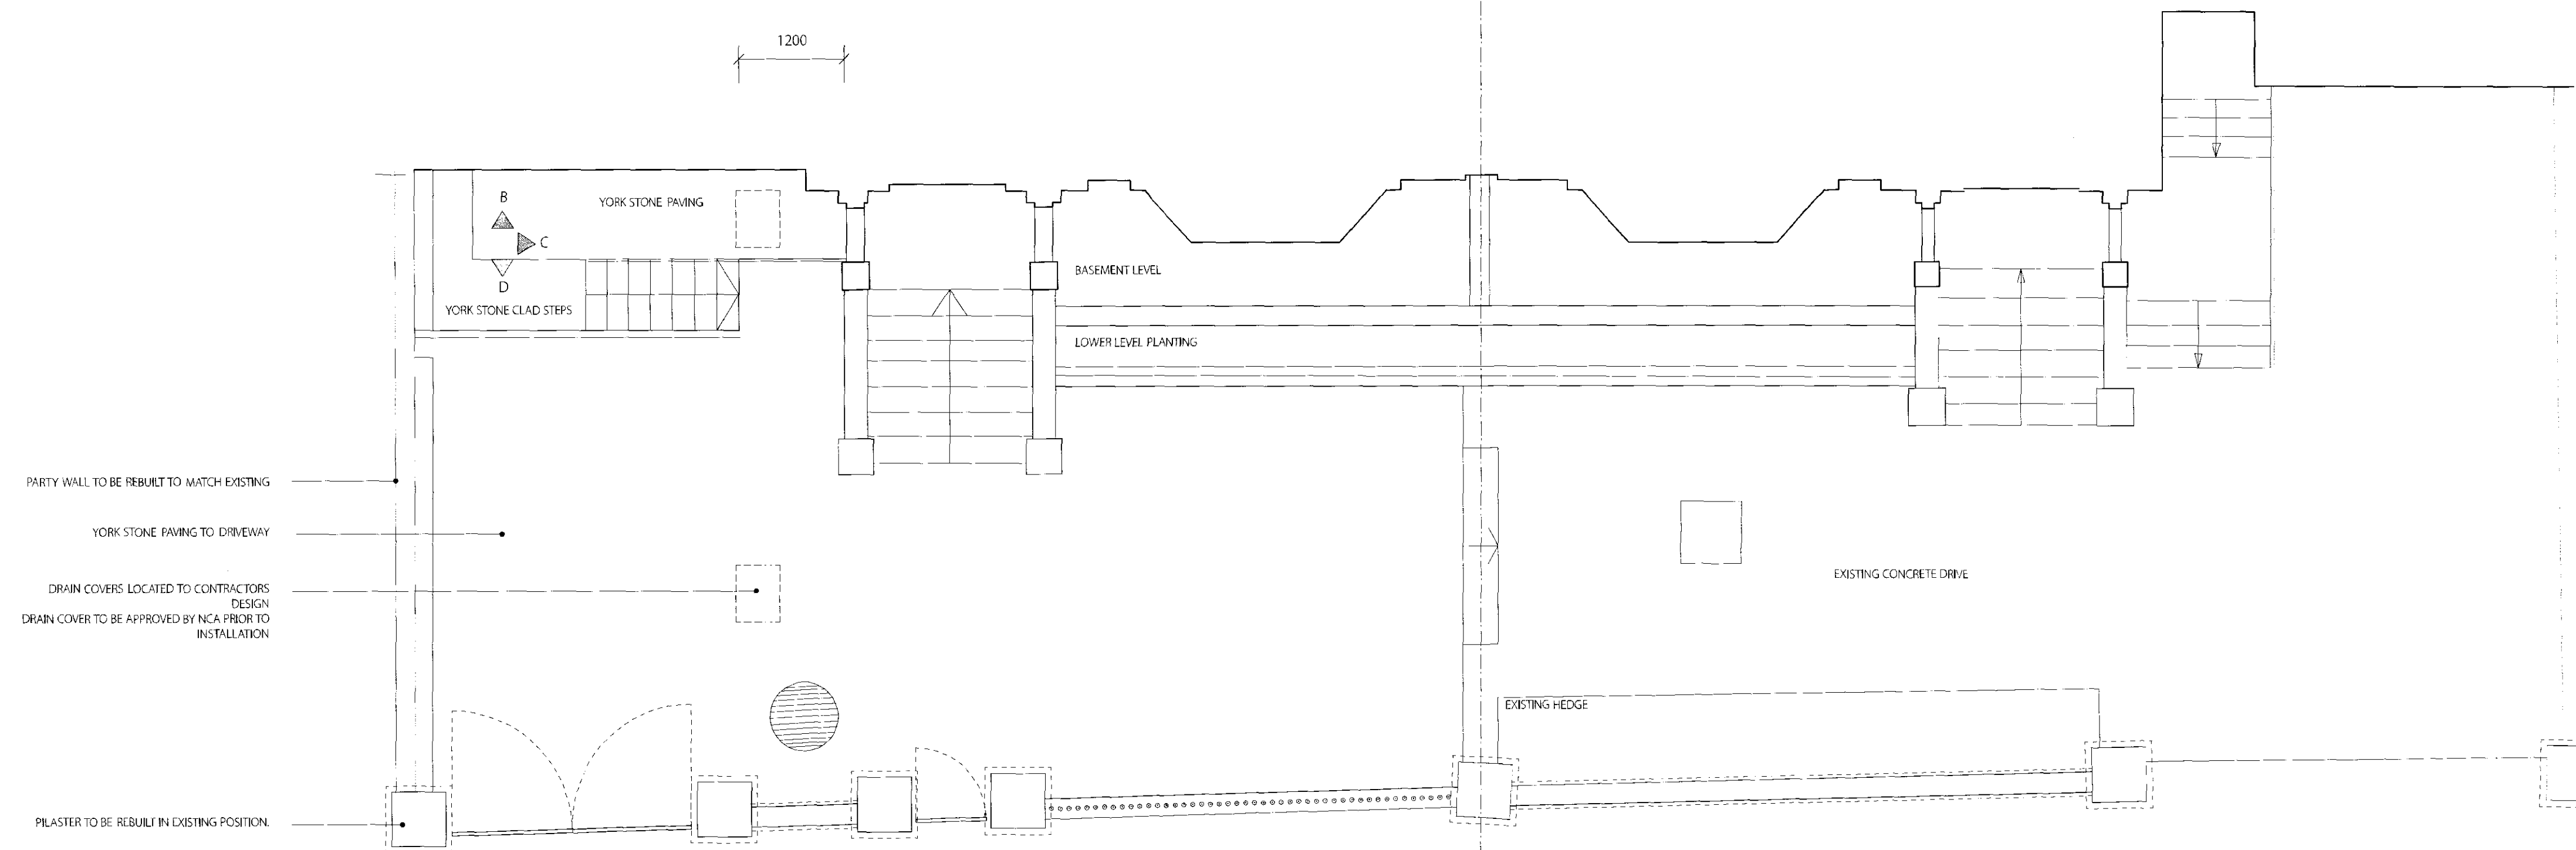

PLAN

A

2110 +/- TO ALIGN WITH EXISTING
1650 +/- TO ALIGN WITH EXISTING

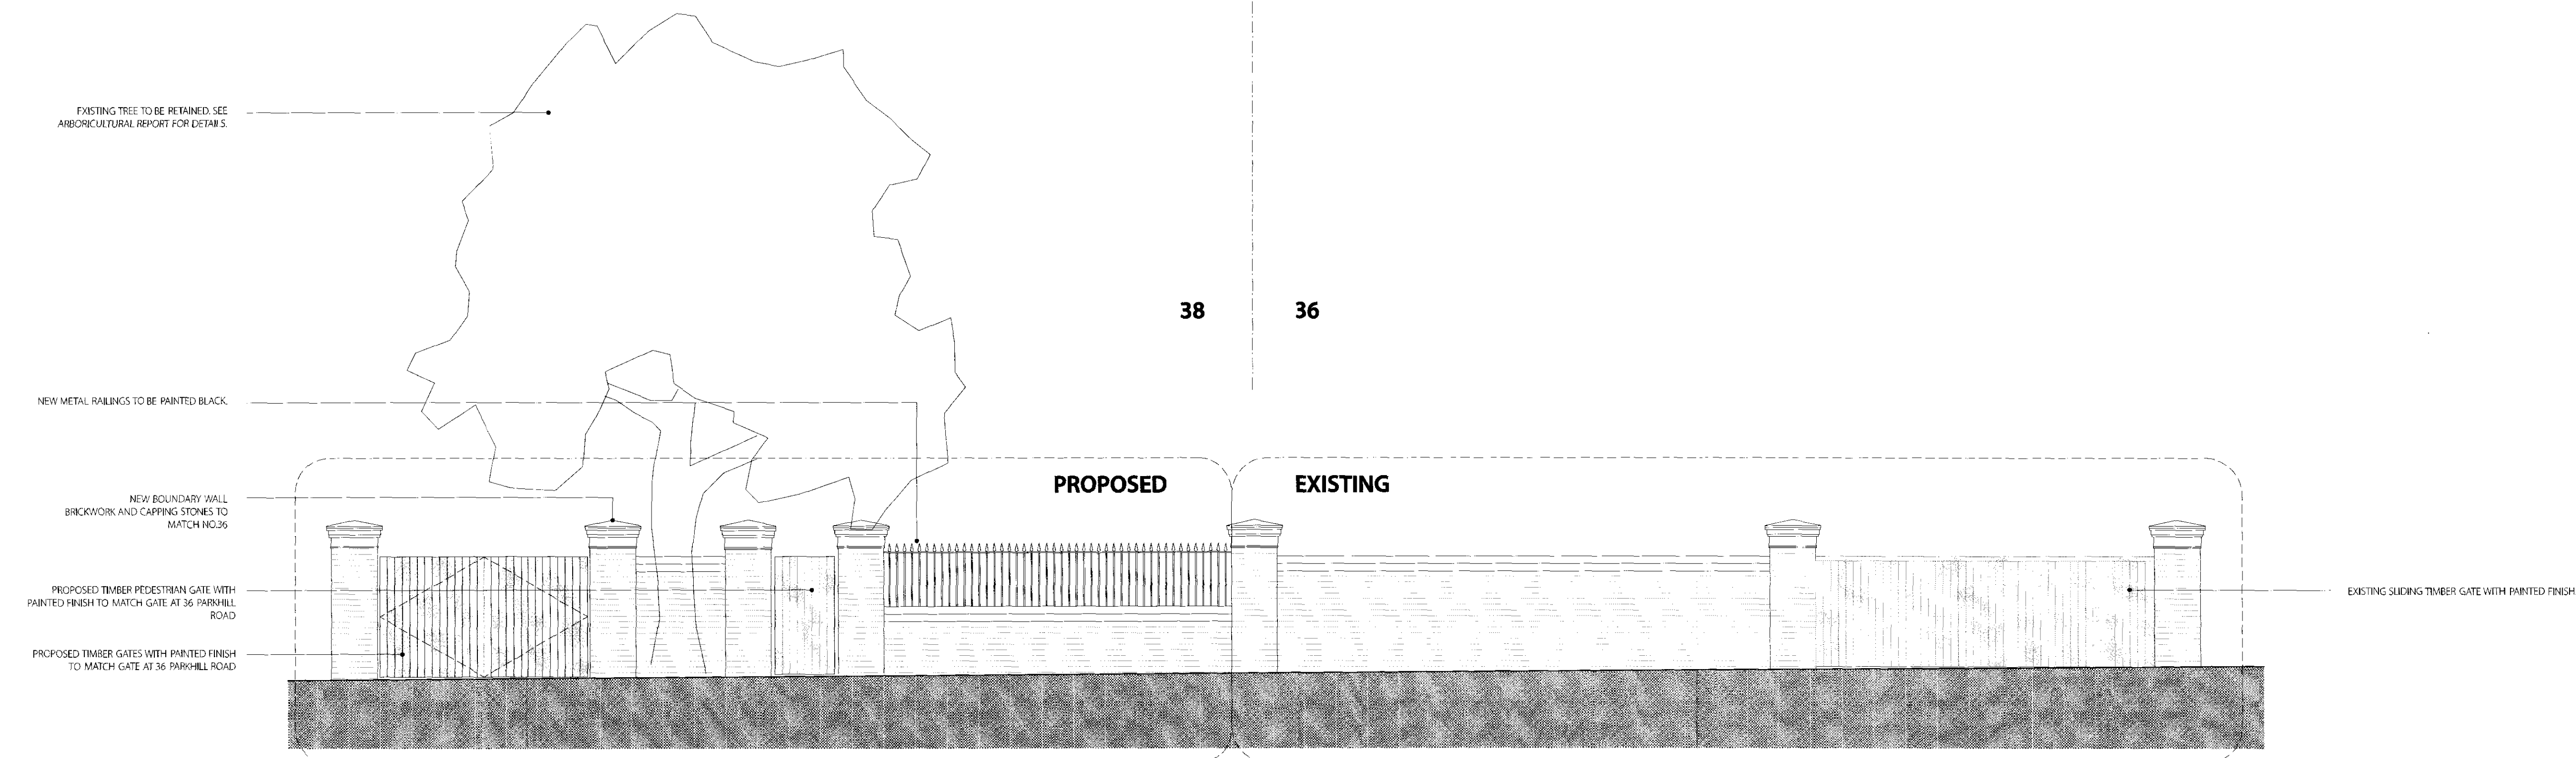

ELEVATION A

ALL DIMENSIONS AND LEVELS TO BE
VERIFIED ON SITE AND ANY
DISCREPANCIES OR AMBIGUITIES
REPORTED IMMEDIATELY TO THE
ARCHITECT PRIOR TO CONSTRUCTION

READ IN CONJUNCTION WITH RELEVANT
ENGINEERS DRAWINGS

DO NOT SCALE

NORTH

NOTES

NCA

Nick Cross Architects
17 Harley Street
London W1G 9QH
mail@nickcross.net

T: 020 7636 2691
F: 020 7580 8990

© 2009
Copyright NCA
All rights reserved

PROJECT
36 & 38 Parkhill Road
London NW3 2TP

DATE 21.04.09

SCALE 1:500 (A1)

ISSUE PLANNING

TITLE
PROPOSED FRONT LANDSCAPING AND
DRIVEWAY

JCB DWG

084 RL222/1