



NOTES

1. THE COPYRIGHT OF THIS DRAWING REMAINS THE PROPERTY OF PVE CONSULTING. NO UNAUTHORISED REPRODUCTION IN ANY FORM IS PERMITTED WITHOUT PRIOR CONSENT FROM THE OWNER.
2. ANY FURNITURE LAYOUT INDICATED ON THESE DRAWINGS IS FOR ILLUSTRATE PURPOSES ONLY. REFER TO THE ARCHITECTS DRAWINGS FOR CORRECT DETAILING.

3. DO NOT DERIVE DIMENSIONS FROM DIGITAL MEDIA

3. DO NOT DERIVE DIMENSIONS FROM DIGITAL MEDIA

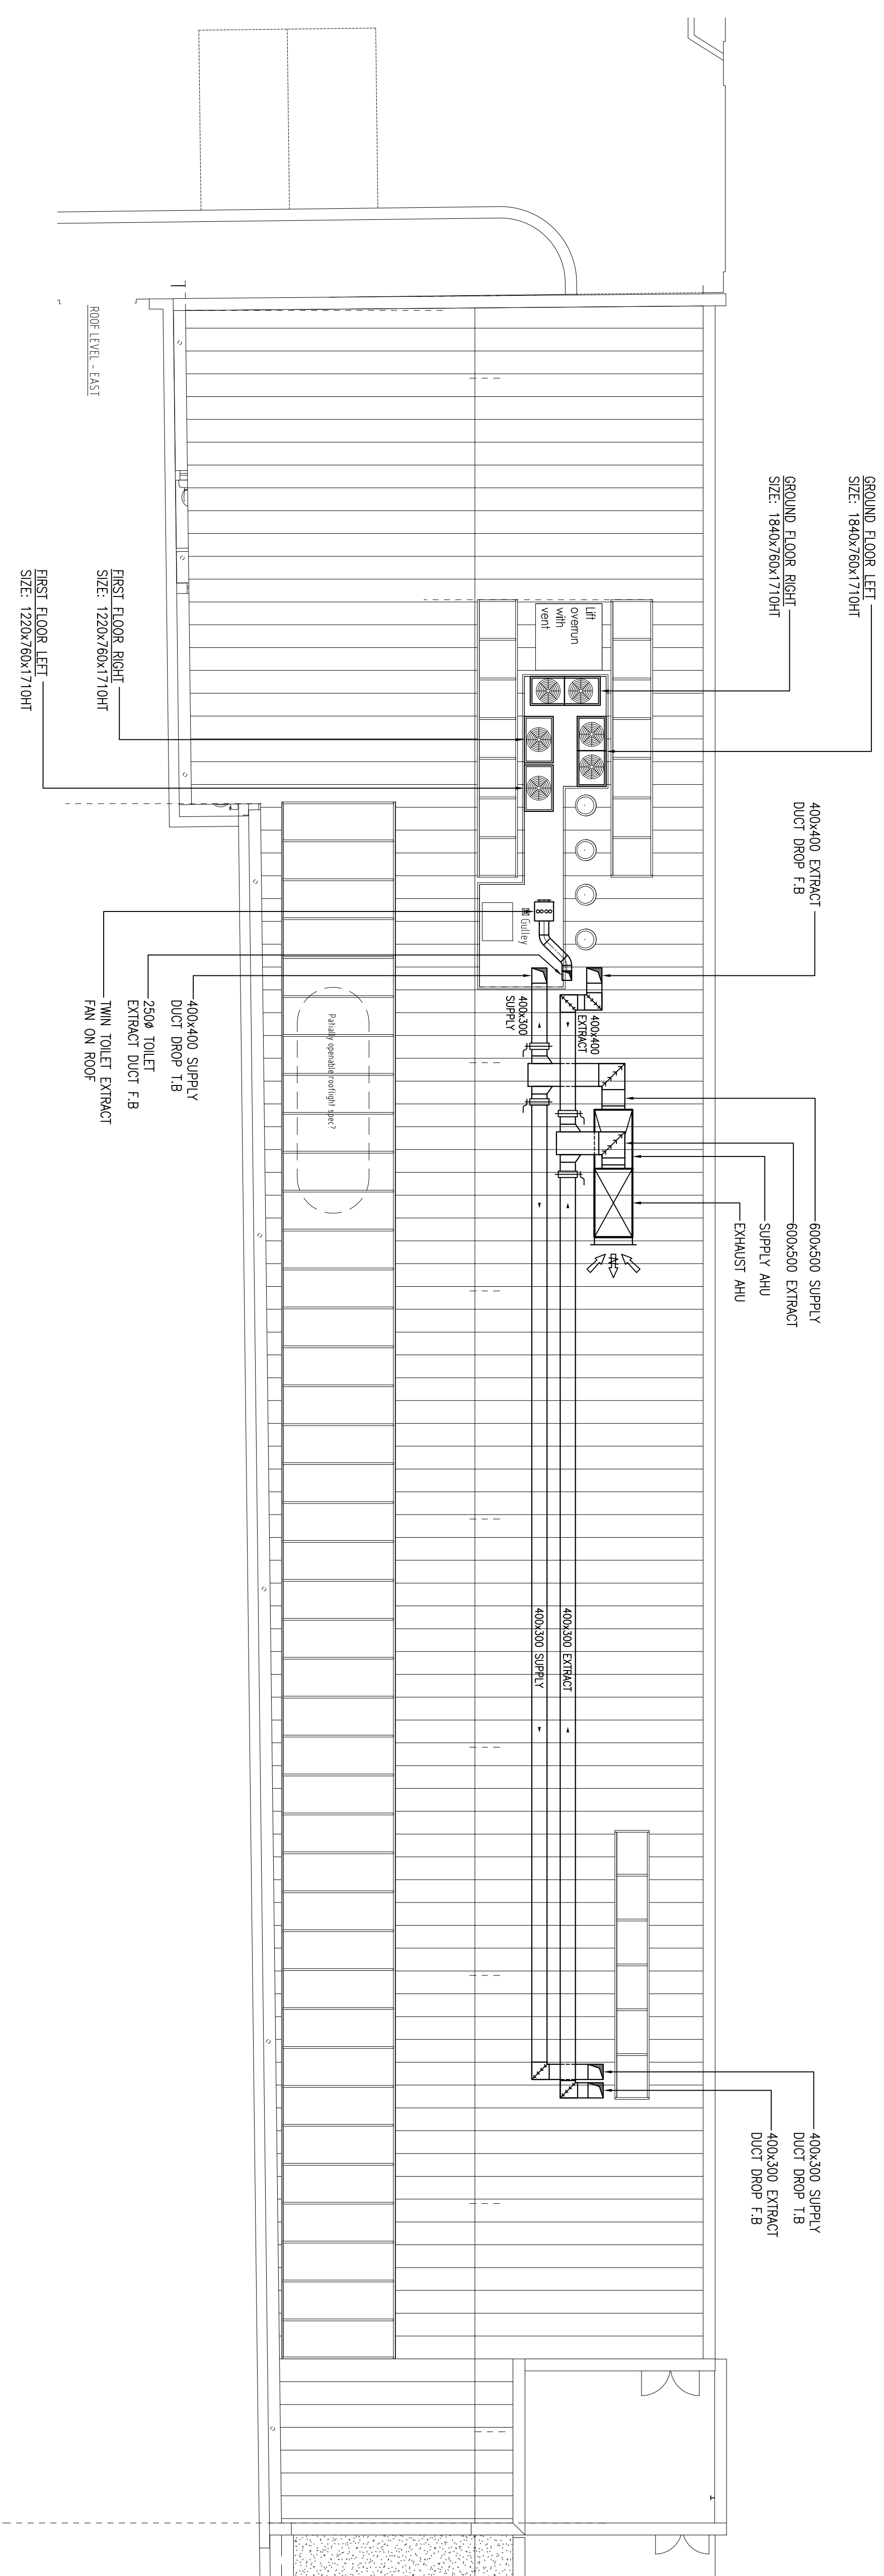

 <p>PYE INTERNATIONAL LTD</p>		<p>Heron Court 3 High Street Hampton TW12 2SQ Tel: 020 8941 1111 Fax: 020 8979 6796 Email: design@pyeinternational.com</p>	
<p>CLIENT RAZAMIA LIMITED</p>		<p>PROJECT GLOUCESTER AVENUE WORKSPACE EAST ROOF LAYOUT</p>	
<p>ARCHITECT RAMSDEN AND PARTNERS</p>		<p>TITLE MECHANICAL SERVICES WORKSPACE EAST ROOF LAYOUT</p>	
<p>SCALE 1:100</p>		<p>DRAWN BY A/B</p>	
<p>DATE SEP 08</p>		<p>CHECKED BY D/MC No. 3300/M005</p>	
		<p>REV A</p>	